


① EXISTING TYPICAL SECTION
 STA. 46+37.40 TO STA. 47+81.80
 STA. 52+22.00 TO STA. 53+17.30

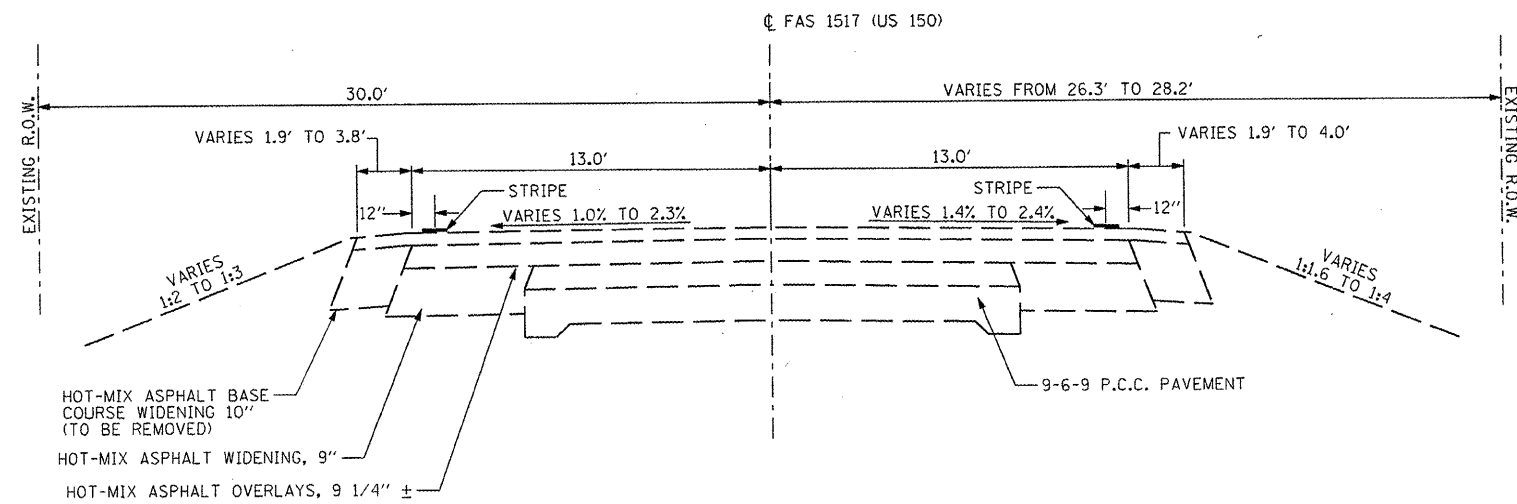

② EXISTING TYPICAL SECTION
 STA. 47+81.80 TO STA. 49+64.46
 STA. 50+35.62 TO STA. 52+22.00

EXISTING BRIDGE OMISSION
 STA. 49+64.46 TO STA. 50+35.62

FILE NAME = #FILEL\$	USER NAME = #USER\$	DESIGNED - JDS	REVISED -	STATE OF ILLINOIS DEPARTMENT OF TRANSPORTATION	US 150 OVER SALT CREEK TYPICAL SECTIONS			F.A.S. RTE.	SECTION	COUNTY	TOTAL SHEETS	SHEET NO.
	PLOT SCALE = #SCALE#	CHECKED - RJA	REVISED -					1517	11BR-1	PIATT	48	5
	PLOT DATE = #DATE#	DATE -	REVISED -		SCALE: SHEET NO. OF SHEETS STA. TO STA.			ILLINOIS FED. AID PROJECT				
								CONTRACT NO. 70613				