


# EXISTING TYPICAL CROSS SECTION 1

FAS 1531 (OLD IL 47)

STATION 327+00.00 TO STATION 424+36.60\*

\*S.E. ATTAINED STA. 422+52.60 TO STA. 424+36.60

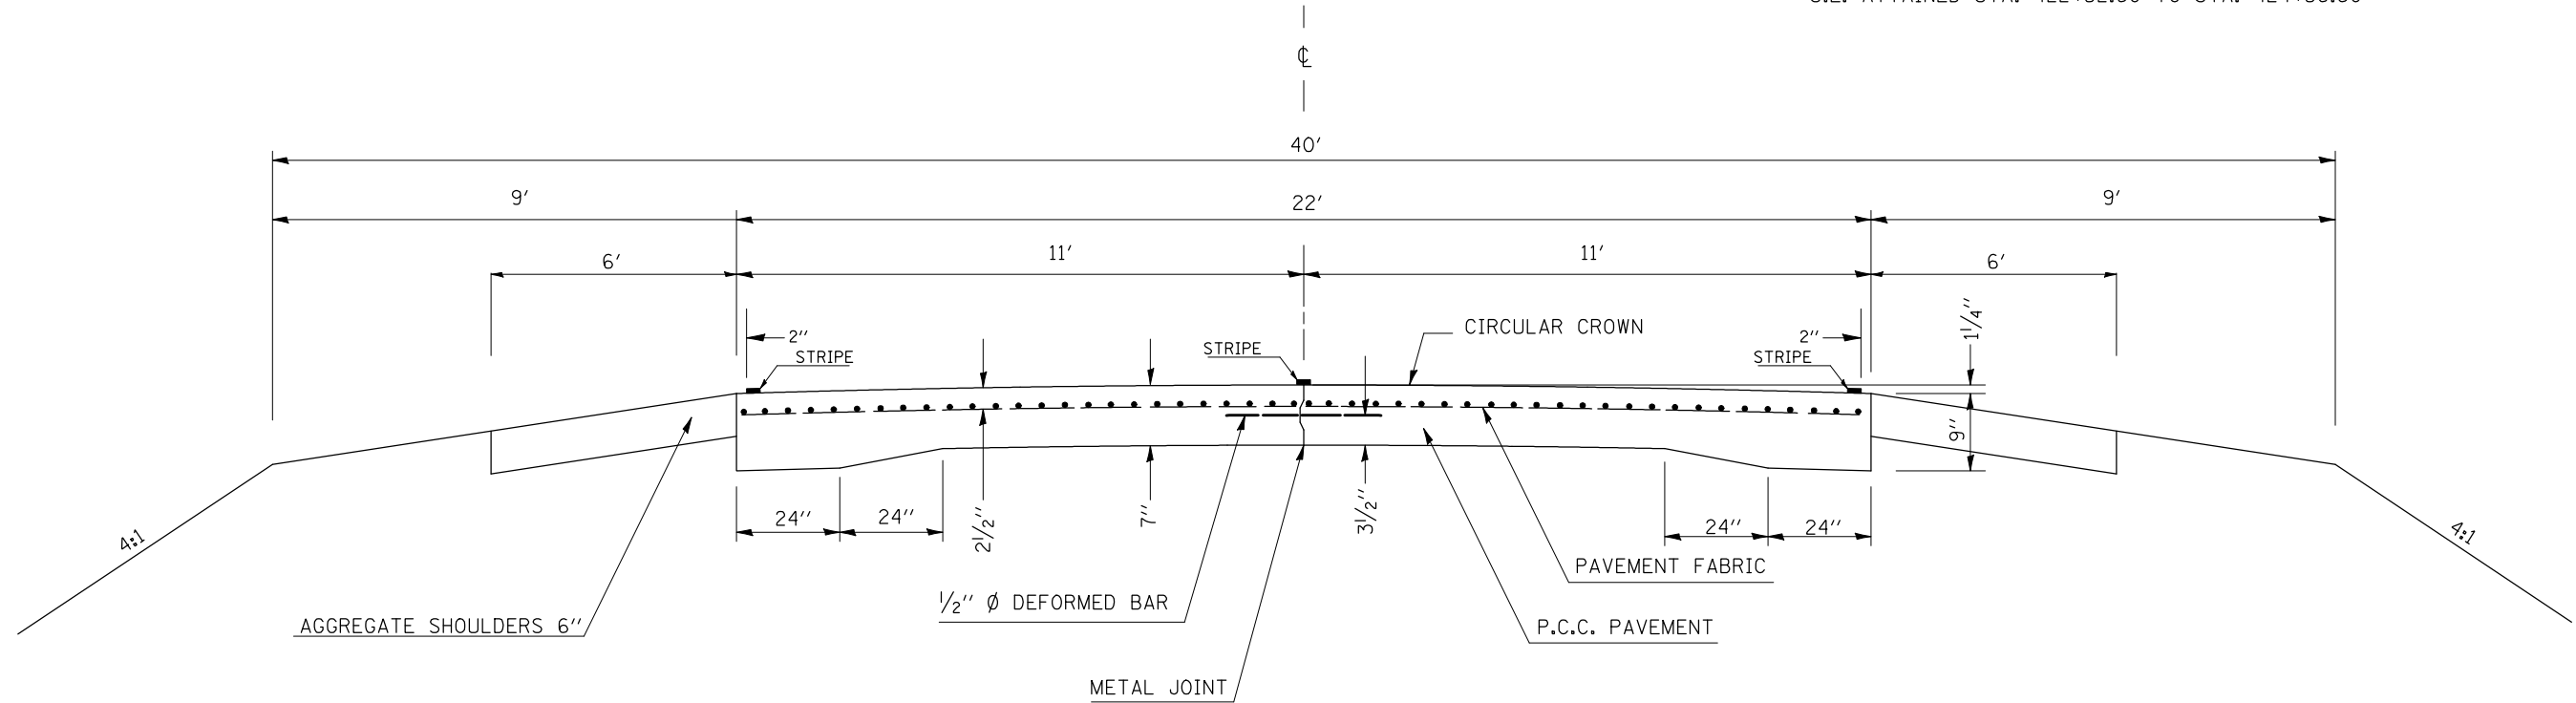


# EXISTING TYPICAL CROSS SECTION 2

FAS 1531 (OLD IL 47)

STATION 424+36.60\* TO STATION 438+51.20

\*S.E. ATTAINED STA. 422+52.60 TO STA. 424+36.60

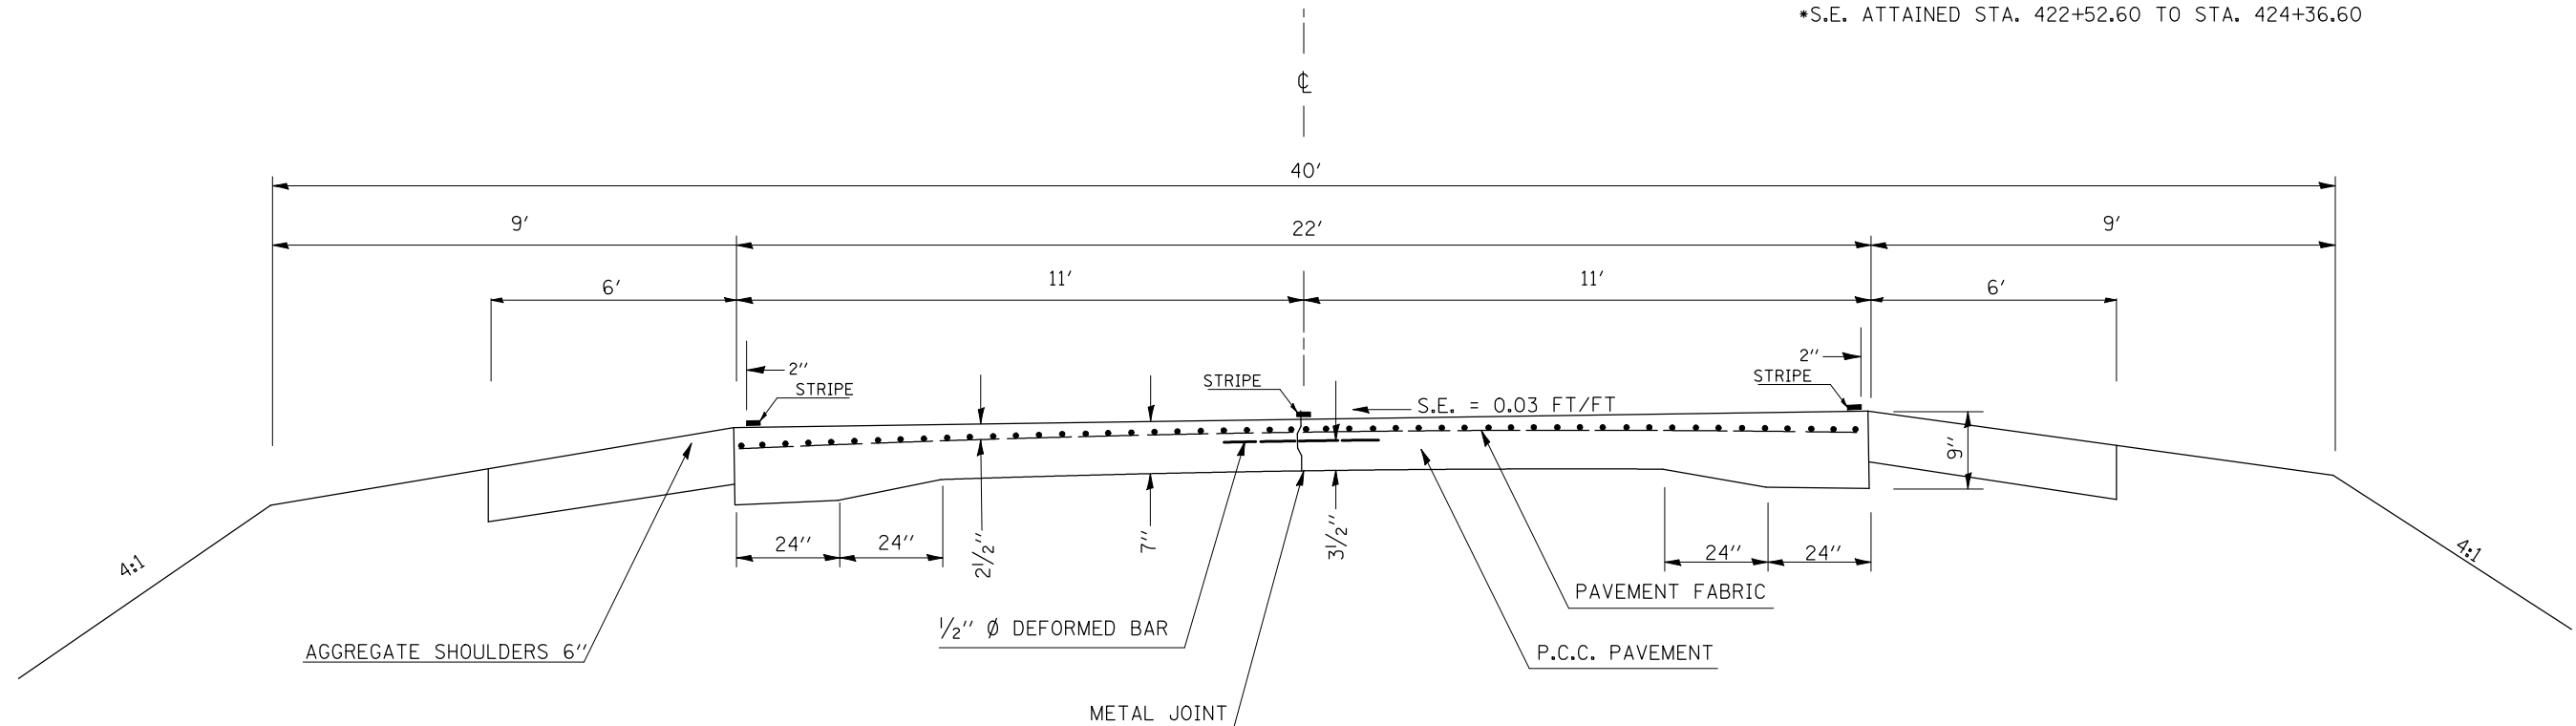

FILE NAME =	USER NAME = coombessf	DESIGNED -	REVISED -
ct:\pw\work\p1dot\coombessf\d0243364\0570877-sht-typical.dgn		DRAWN -	REVISED -
PLOT SCALE = 40.0000' / IN.		CHECKED -	REVISED -
PLOT DATE = 1/7/2011		DATE -	REVISED -

STATE OF ILLINOIS  
DEPARTMENT OF TRANSPORTATION

TYPICAL CROSS SECTIONS

SCALE: SHEET NO. OF SHEETS STA. TO STA.

F.A.S. RTE.	SECTION	COUNTY	TOTAL SHEETS	SHEET NO.
1531	(10,11)	PIATT	12	4
CONTRACT NO. 70877				
ILLINOIS FED. AID PROJECT				