



# TRAFFIC SIGNAL MODERNIZATION

F.A.P. 804 (U.S. 150 /PROSPECT AVE.)  
&  
UNIVERSITY AVENUE

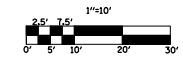

CABLE LAYOUT

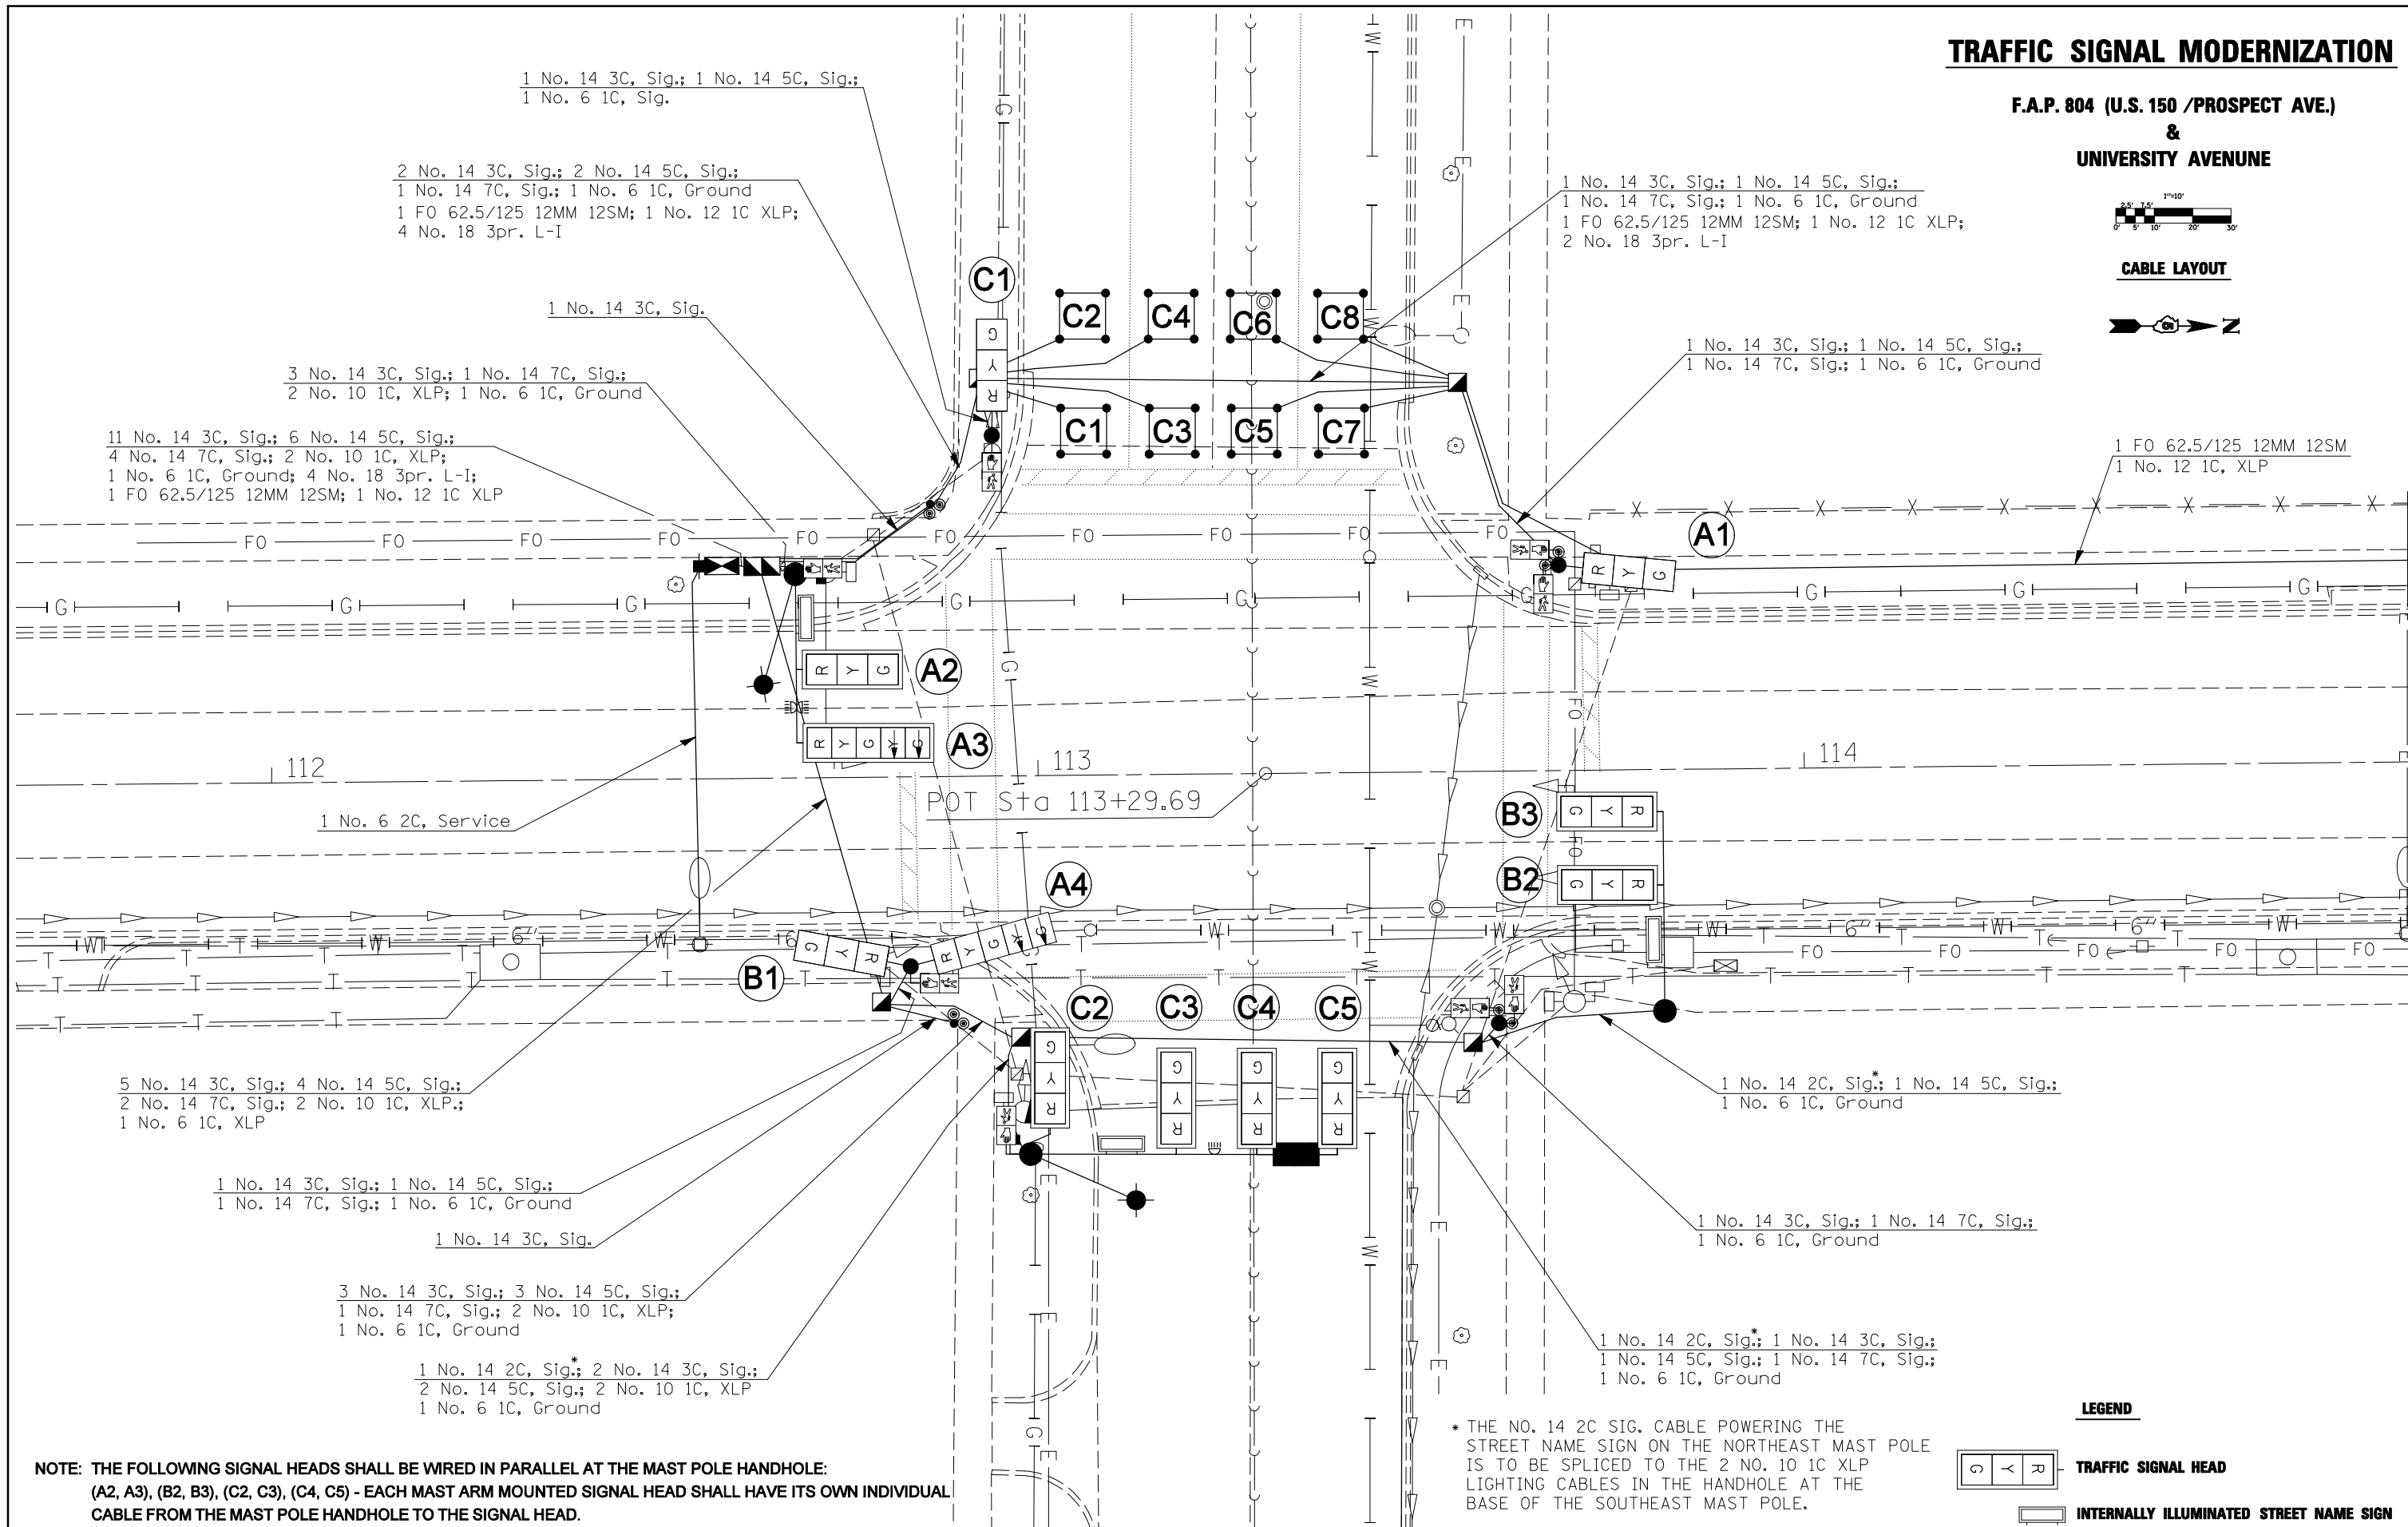

**NOTE: THE FOLLOWING SIGNAL HEADS SHALL BE WIRED IN PARALLEL AT THE MAST POLE HANDHOLE:  
(A2, A3), (B2, B3), (C2, C3), (C4, C5) - EACH MAST ARM MOUNTED SIGNAL HEAD SHALL HAVE ITS OWN INDIVIDUAL  
CABLE FROM THE MAST POLE HANDHOLE TO THE SIGNAL HEAD.**

\* THE NO. 14 2C SIG. CABLE POWERING THE STREET NAME SIGN ON THE NORTHEAST MAST POLE IS TO BE SPLICED TO THE 2 NO. 10 1C XLP LIGHTING CABLES IN THE HANDHOLE AT THE BASE OF THE SOUTHEAST MAST POLE.

**LEGEND**



FILE NAME =	USER NAME = biggersd	DESIGNED - RDB	REVISED -
ct:\pw\work\p1dot\biggersd\0212155\70879	Prospect Ave topo - signals.dgn	DRAWN - RDB	REVISED -
	PLOT SCALE = 20.0000' / IN.	CHECKED -	REVISED -
	PLOT DATE = 1/29/2011	DATE -	REVISED -

**STATE OF ILLINOIS  
DEPARTMENT OF TRANSPORTATION**

SCALE: 1" = 10'	SHEET NO.	OF	SHEETS	STA.	TO STA.
-----------------	-----------	----	--------	------	---------

F.A.P. RTE.	SECTION	COUNTY	TOTAL SHEETS	SHEET NO.
804	(13X-1, 14)TS	CHAMPAIGN	13	7
CONTRACT NO. 70879			ILLINOIS FED. AID PROJECT	