



TRAFFIC SIGNAL MODERNIZATION

F.A.P. 804 (U.S. 150 / PROSPECT AVE.)

&
CHURCH STREET

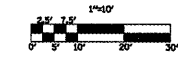

SIGNAL LAYOUT

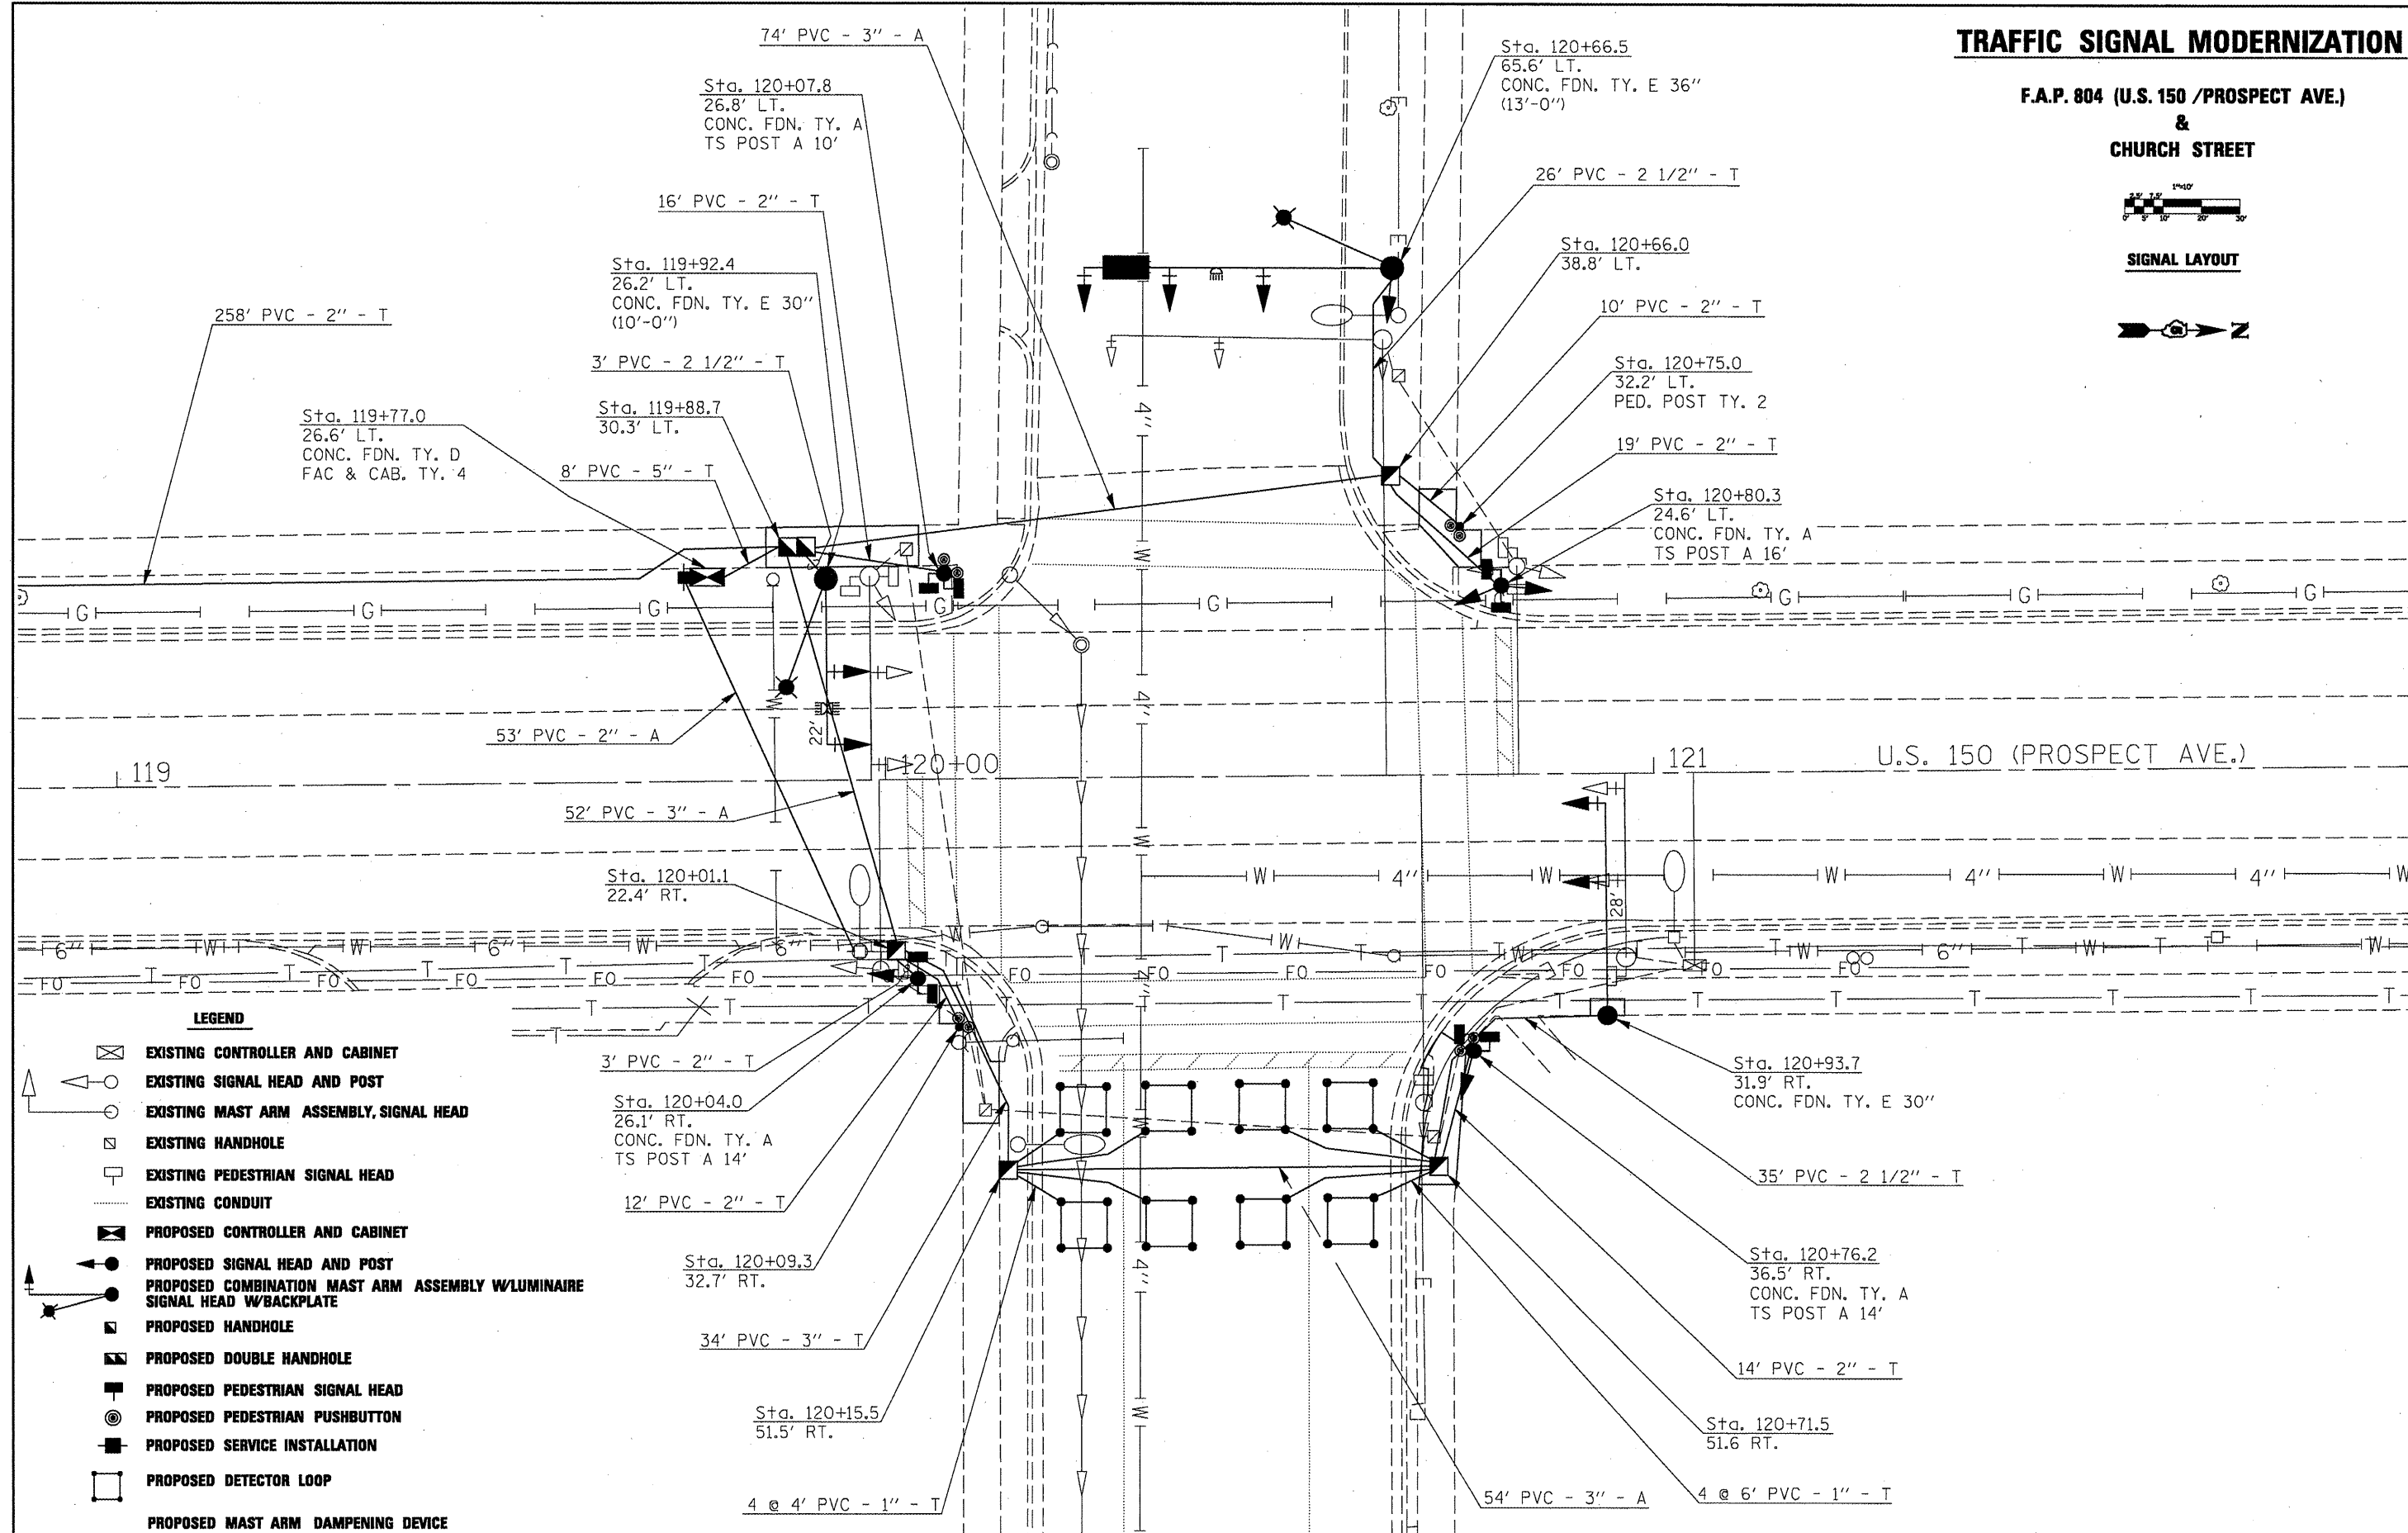

LEGEND

- EXISTING CONTROLLER AND CABINET
- EXISTING SIGNAL HEAD AND POST
- EXISTING MAST ARM ASSEMBLY, SIGNAL HEAD
- EXISTING HANDHOLE
- EXISTING PEDESTRIAN SIGNAL HEAD
- EXISTING CONDUIT
- PROPOSED CONTROLLER AND CABINET
- PROPOSED SIGNAL HEAD AND POST
- PROPOSED COMBINATION MAST ARM ASSEMBLY W/LUMINAIRE SIGNAL HEAD W/BACKPLATE
- PROPOSED HANDHOLE
- PROPOSED DOUBLE HANDHOLE
- PROPOSED PEDESTRIAN SIGNAL HEAD
- PROPOSED PEDESTRIAN PUSHBUTTON
- PROPOSED SERVICE INSTALLATION
- PROPOSED DETECTOR LOOP
- PROPOSED MAST ARM DAMPENING DEVICE

FILE NAME =
c:\pwwork\pwwork\biggsrd\0212155\70879

USER NAME = biggsrd
Prospect Ave topo - signals.dgn
PLOT SCALE = 20.0000' / IN.
PLOT DATE = 2/15/2011

DESIGNED - RDB	REVISED -
DRAWN - RDB	REVISED -
CHECKED -	REVISED -
DATE -	REVISED -

**STATE OF ILLINOIS
DEPARTMENT OF TRANSPORTATION**

SCALE: 1" = 10' SHEET NO. OF SHEETS STA. TO STA.

F.A.P. RTE.	SECTION	COUNTY	TOTAL SHEETS	SHEET NO.
804	(13X-1, 14)TS	CHAMPAIGN	13	9
CONTRACT NO. 70879				
ILLINOIS FED. AID PROJECT				