


# LOCATION MAP 1 - CLINTON - DEWITT COUNTY

## FAP 71 ( IL 54 ) FROM I-57 BY-PASS TO IL 10 /IL 54 SPLIT

R 2 E  
S.N. 020-9903  
STA. 1998+78.47  
1100 E

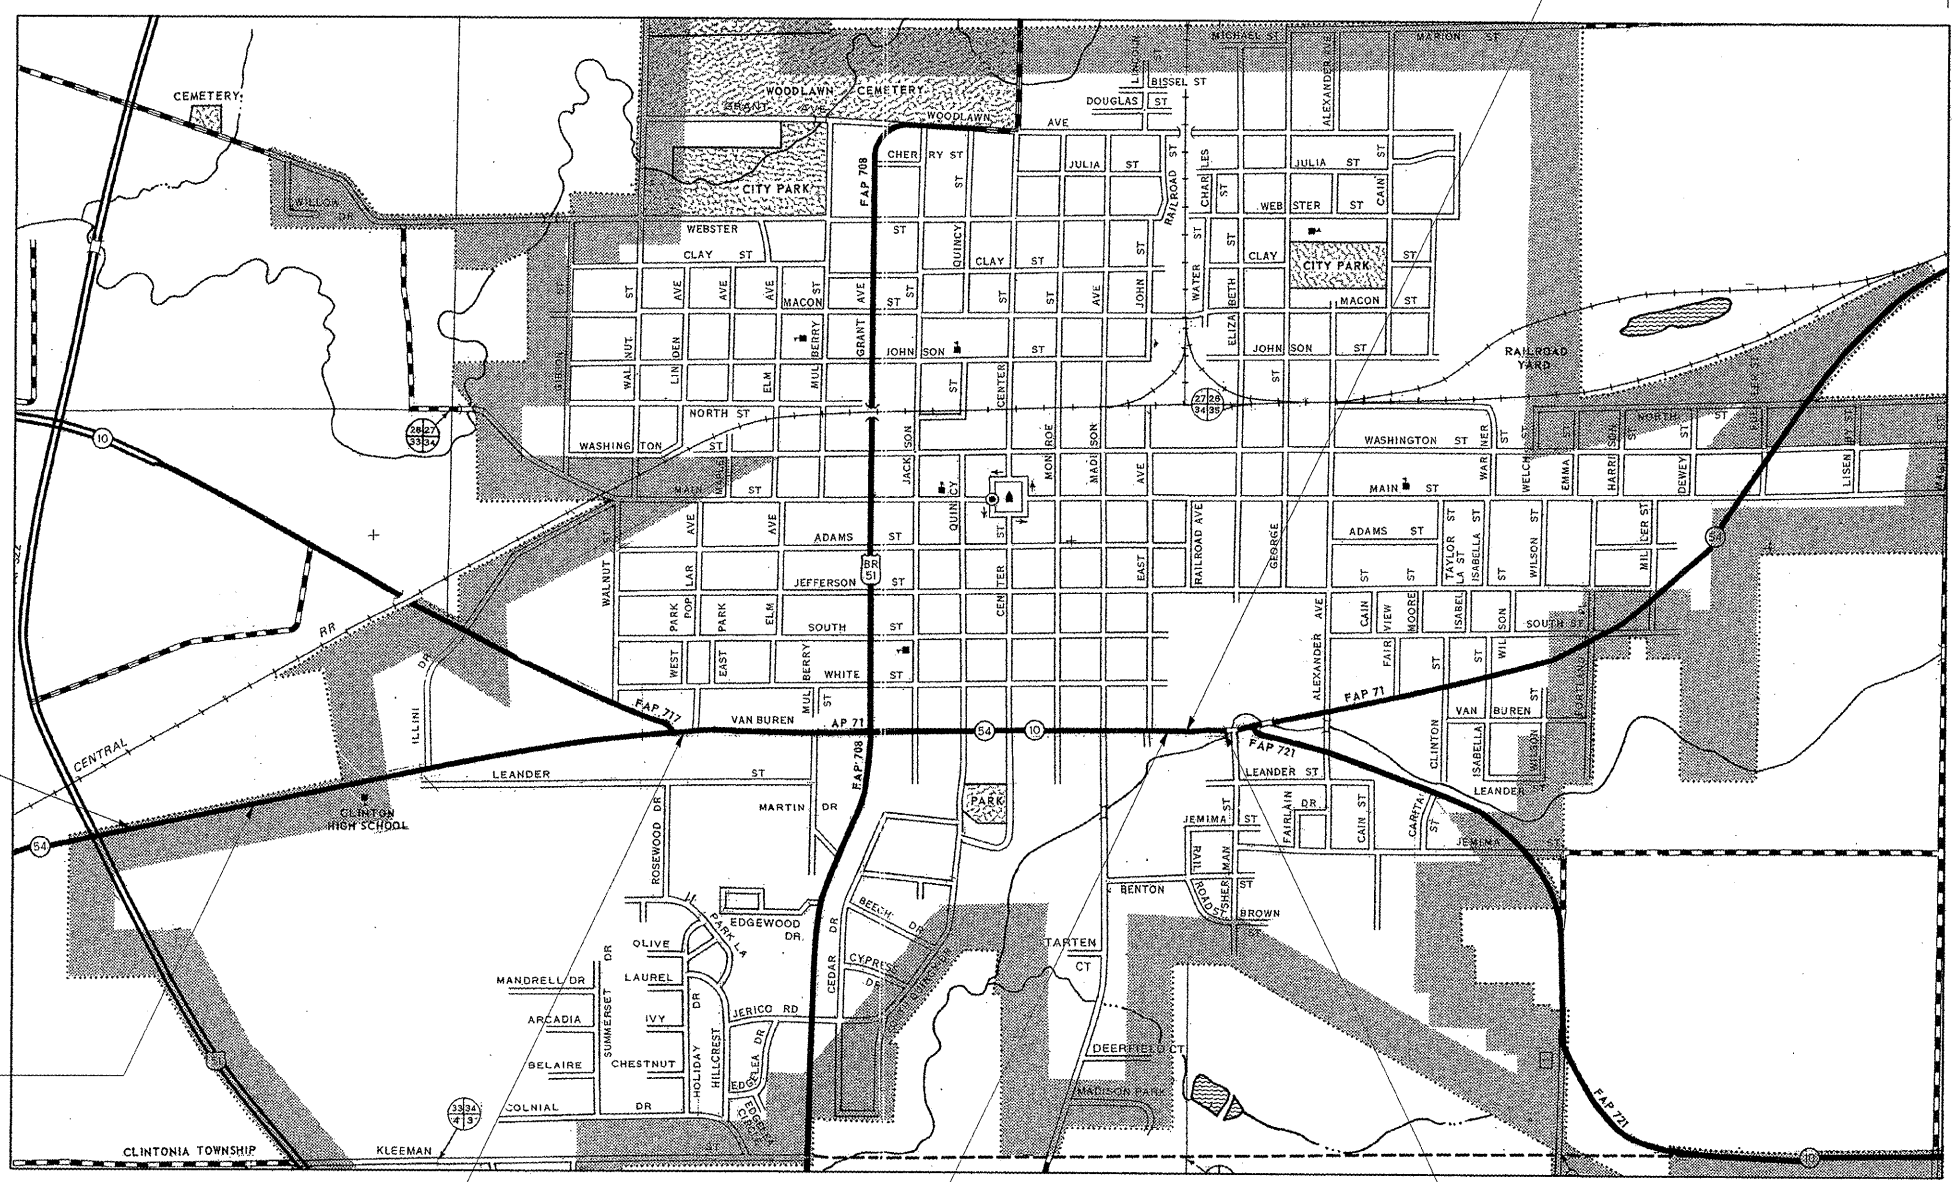

BEGIN PROJECT  
STA. 361+82


STATION EQUATION  
368+50.74(BK)=1001+09.30(AH)

600 N

STATION EQUATION  
1036+60.60(BK)=1138+80.66(AH)

STATION EQUATION  
1167+64.67(BK)=1997+27.00(AH)

END PROJECT  
STATION EQUATION  
POT STA. 1999+99.88 (IL54/IL10)=  
PC STA. 23+41.00 (IL10)

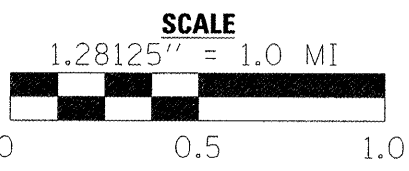

GROSS LENGTH OF LOCATION #1 = 7376.93 FT. = 1.397 MILE  
NET LENGTH OF LOCATION #1 = 7376.93 FT. = 1.397 MILE

- \* D5 CRACK & JOINT SEAL 2011-1
- \*\* MCLEAN, DEWITT, & PIATT

FILE NAME =	USER NAME = buklesjj	DESIGNED -	REVISED -
ct:\pwork\pwork\buklesjj\d0252724\05	0880-sht-cover.dgn	DRAWN -	REVISED -
	PLOT SCALE = 48.0000 / 1 IN.	CHECKED -	REVISED -
	PLOT DATE = 2/3/2011	DATE -	REVISED -

**STATE OF ILLINOIS**  
**DEPARTMENT OF TRANSPORTATION**

<b>LOCATION MAP #1</b>	
SCALE:	SHEET NO. 1 OF 1 SHEETS
STA. 361+82.00 TO STA. 1999+99.88	

F.A. RTE.	SECTION	COUNTY	TOTAL SHEETS	SHEET NO.
VAR.	*	**	33	3
CONTRACT NO. 70880				
ILLINOIS FED. AID PROJECT				