
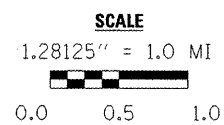


LOCATION MAP 4 – MCLEAN COUNTY

FAP 317 (US 24) FROM GRIDLEY TO CHENOA

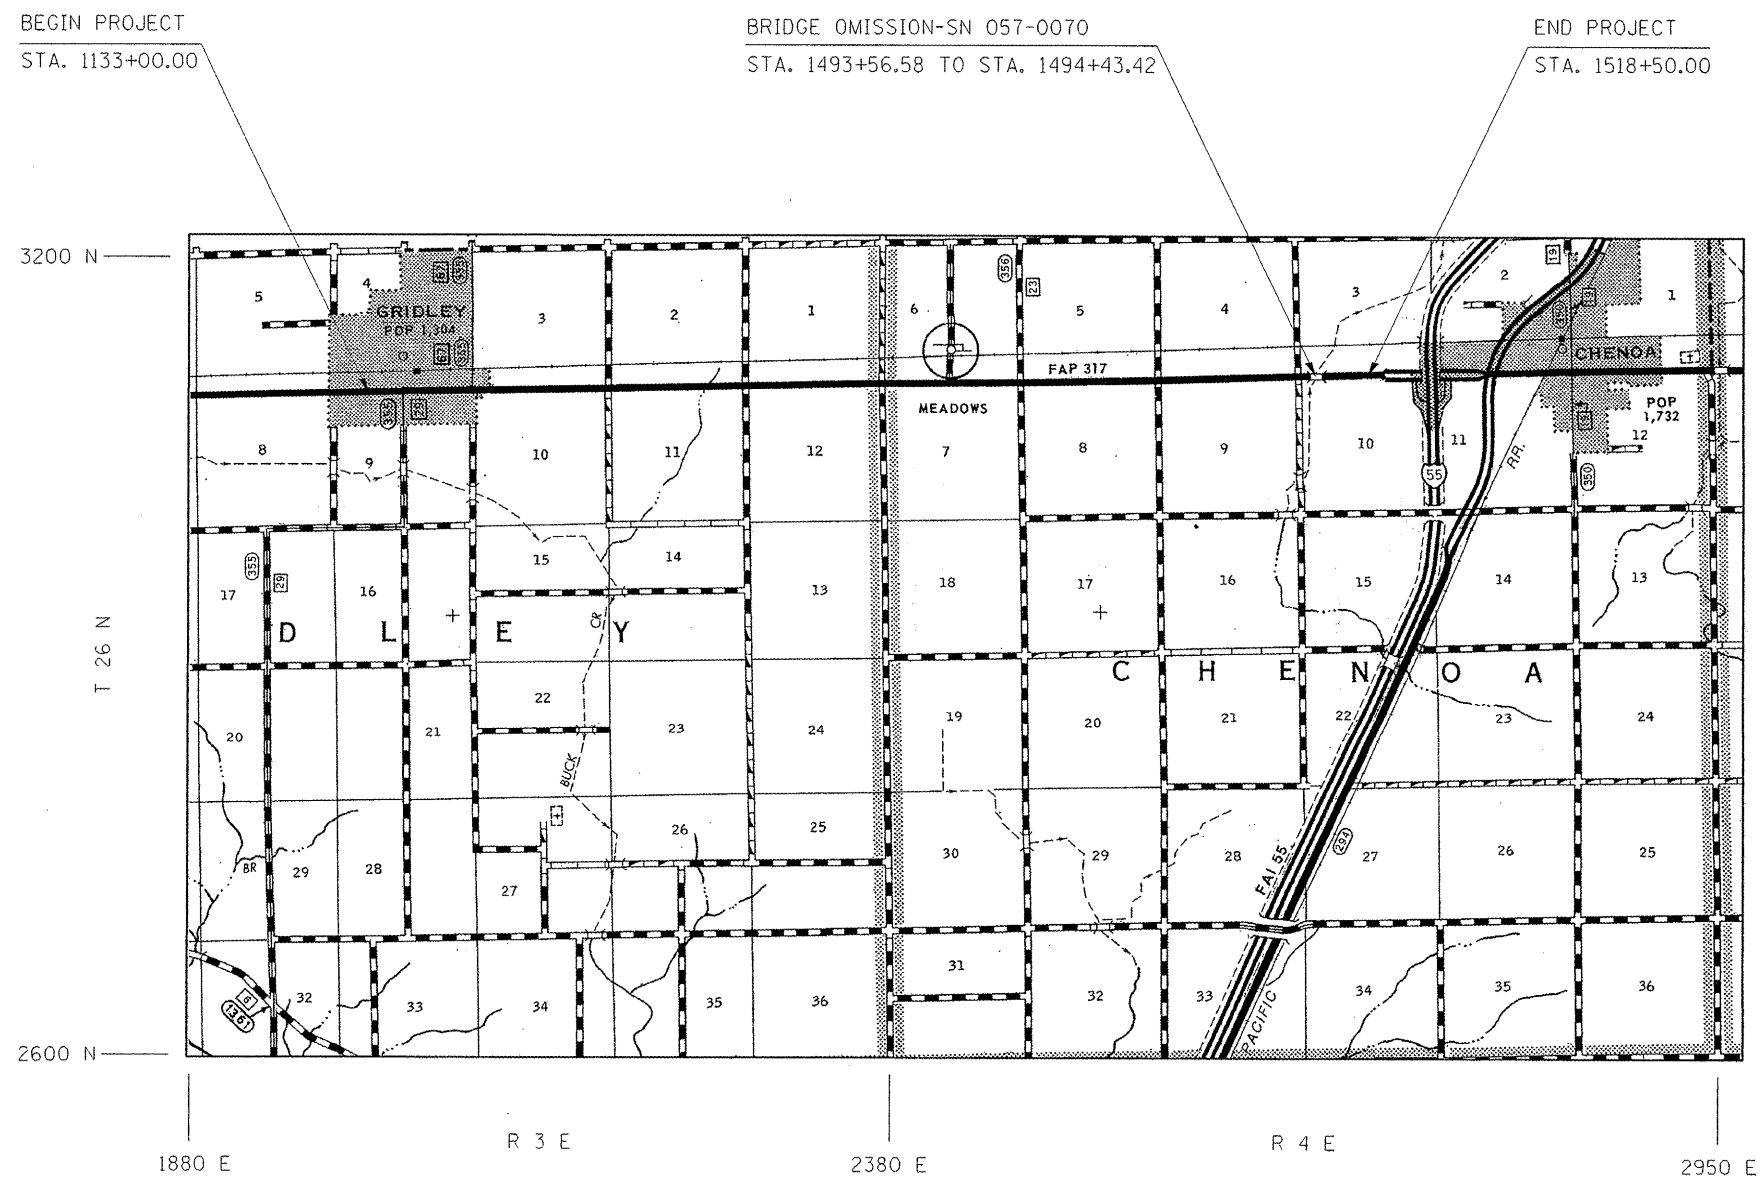

GROSS LENGTH OF LOCATION #4 = 38550.00 FT. = 7.301 MILE
 NET LENGTH OF LOCATION #4 = 38463.16 FT. = 7.285 MILE

- * D5 CRACK & JOINT SEAL 2011-1
- ** MCLEAN, DEWITT, & PIATT

FILE NAME =	USER NAME = bucklesjj	DESIGNED -	REVISED -
c:\pwwork\pwwork\pwwork\bucklesjj\d0252724\05	0880-sht-cover.dgn	DRAWN -	REVISED -
	PLOT SCALE = 40.0000 / IN.	CHECKED -	REVISED -
	PLOT DATE = 2/3/2011	DATE -	REVISED -

**STATE OF ILLINOIS
DEPARTMENT OF TRANSPORTATION**

LOCATION MAP #4

SCALE: SHEET NO. 1 OF 1 SHEETS STA. 1133+00.00 TO STA. 1518+50.00

F.A. RTE.	SECTION	COUNTY	TOTAL SHEETS	SHEET NO.
VAR.	*	**	33	6
CONTRACT NO. 70880				
ILLINOIS FED. AID PROJECT				