
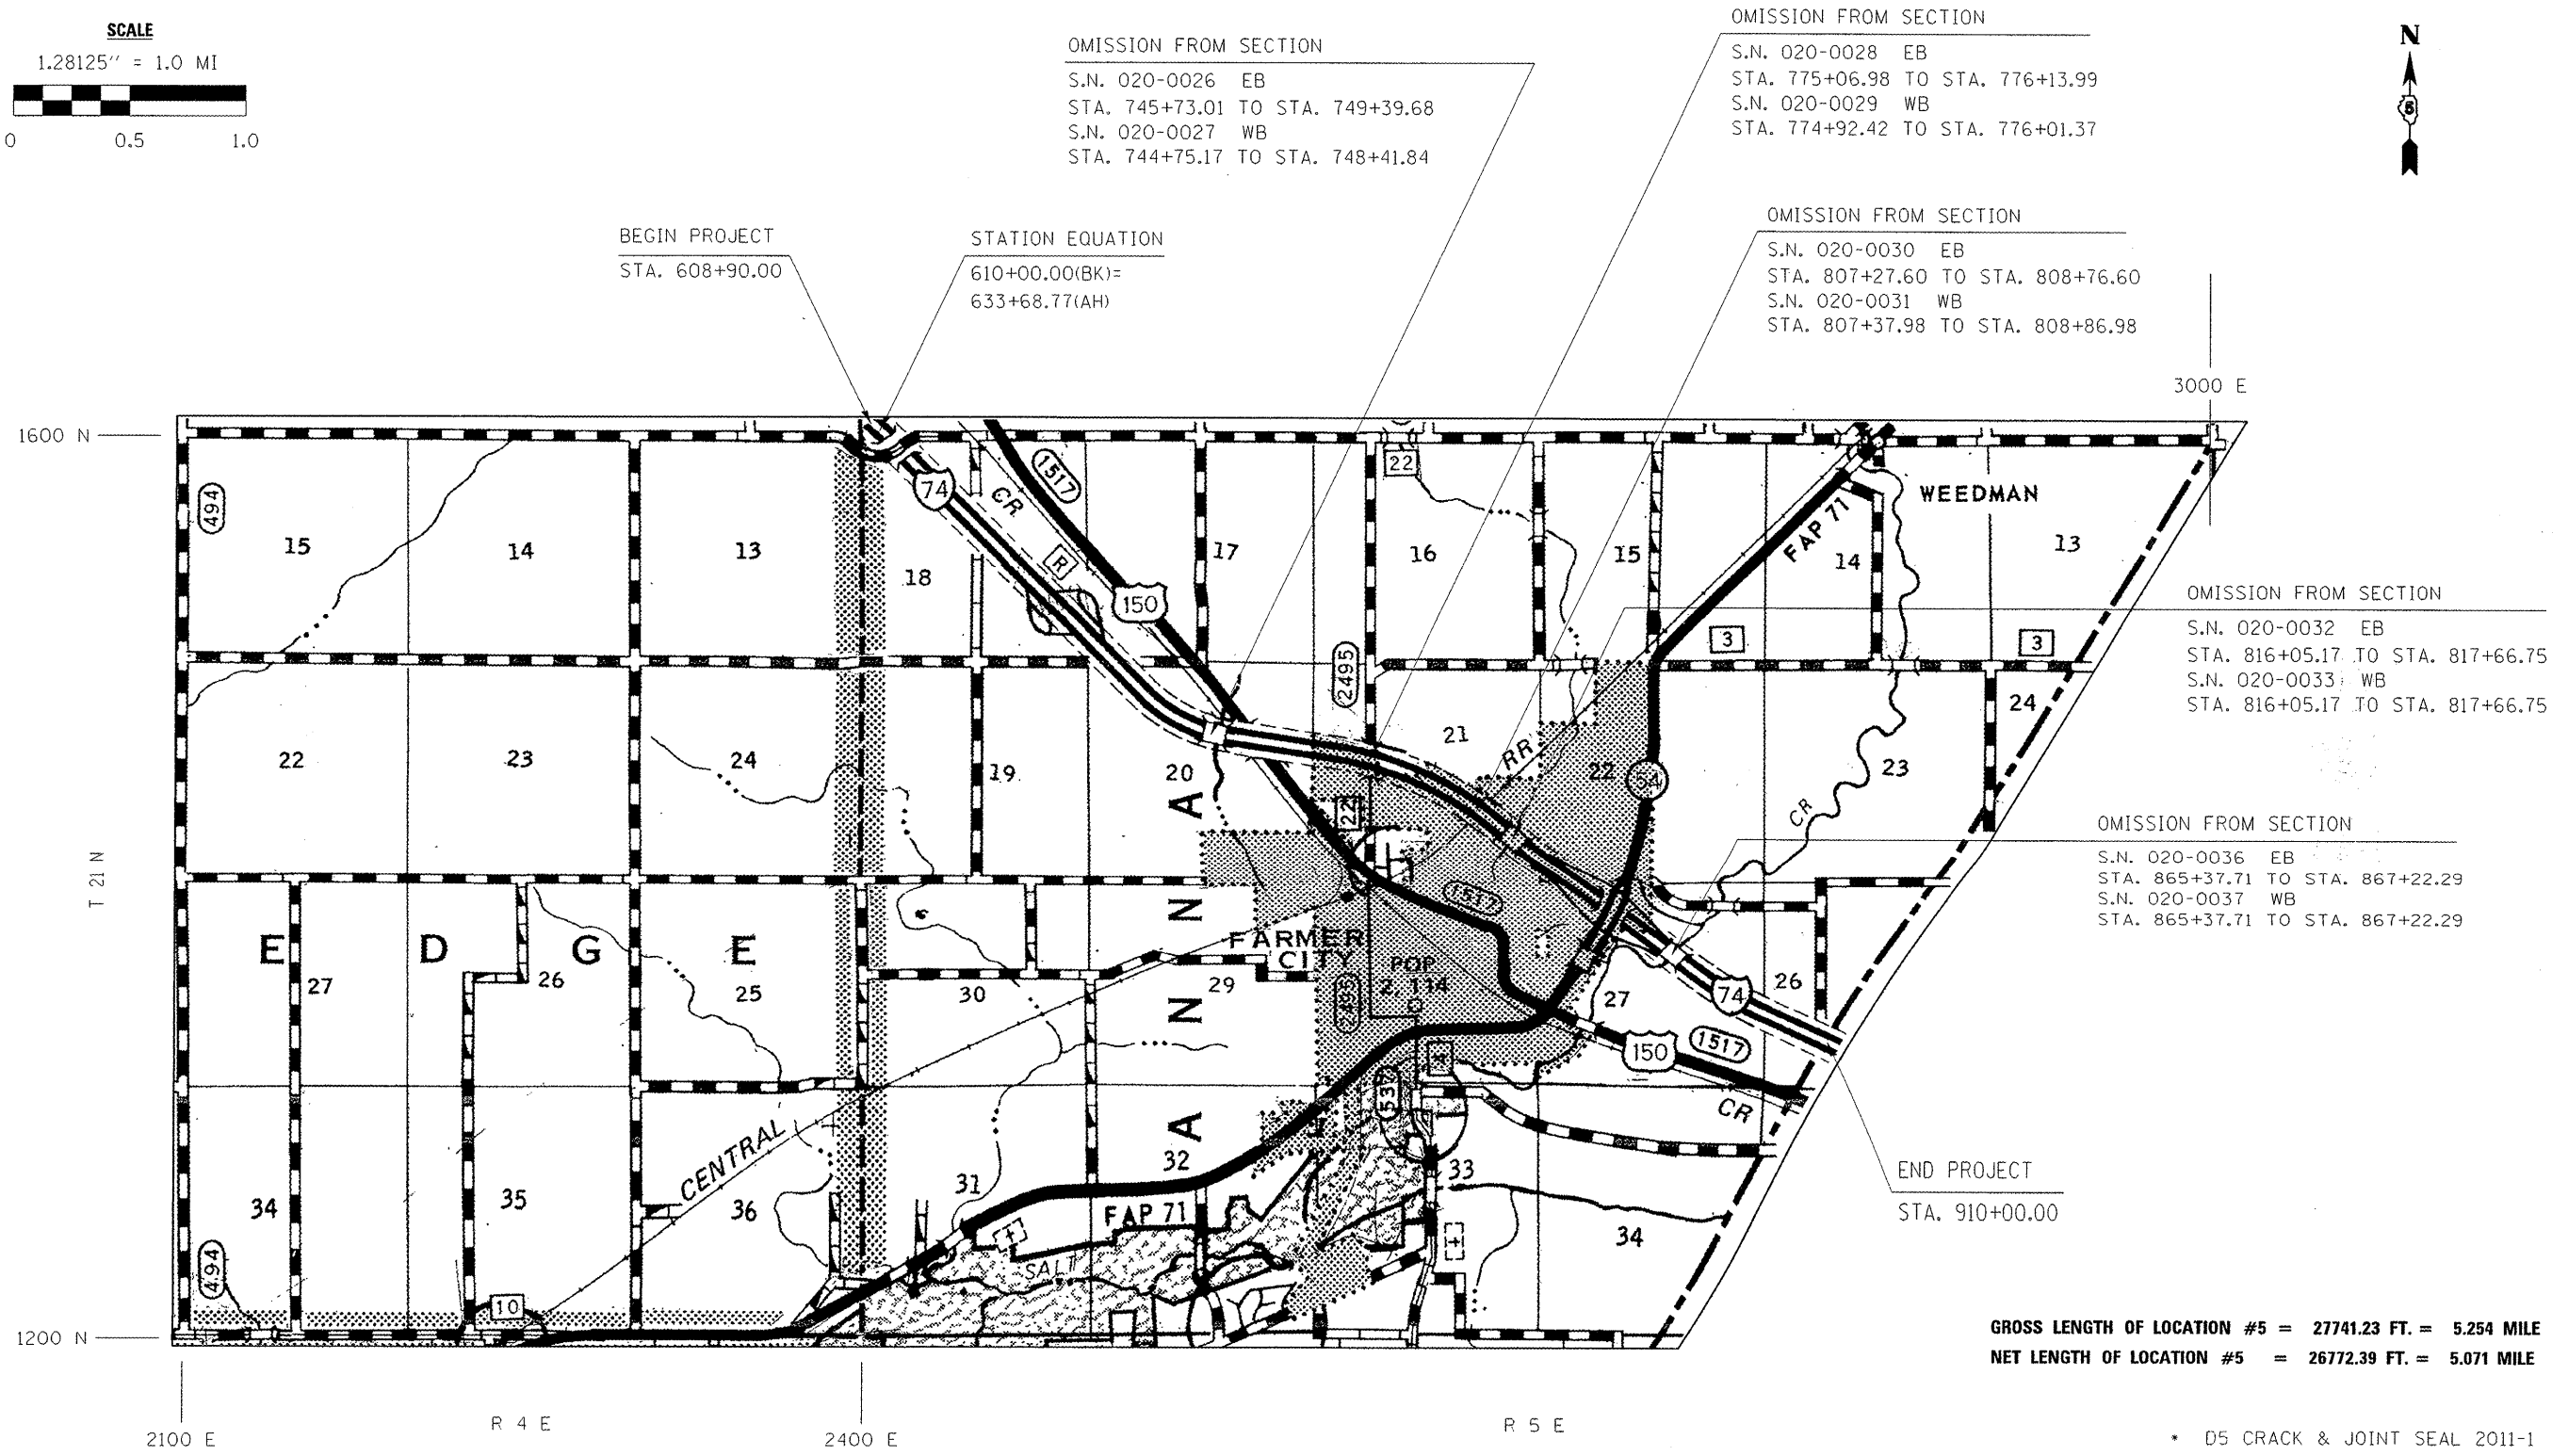


# LOCATION MAP 5 – DEWITT COUNTY

## FAI-74 FROM MCLEAN CO. LINE TO PIATT CO. LINE

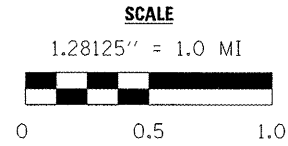

OMISSION FROM SECTION  
S.N. 020-0026 EB  
STA. 745+73.01 TO STA. 749+39.68  
S.N. 020-0027 WB  
STA. 744+75.17 TO STA. 748+41.84

OMISSION FROM SECTION  
S.N. 020-0028 EB  
STA. 775+06.98 TO STA. 776+13.99  
S.N. 020-0029 WB  
STA. 774+92.42 TO STA. 776+01.37

OMISSION FROM SECTION  
S.N. 020-0030 EB  
STA. 807+27.60 TO STA. 808+76.60  
S.N. 020-0031 WB  
STA. 807+37.98 TO STA. 808+86.98

OMISSION FROM SECTION  
S.N. 020-0032 EB  
STA. 816+05.17 TO STA. 817+66.75  
S.N. 020-0033 WB  
STA. 816+05.17 TO STA. 817+66.75

OMISSION FROM SECTION  
S.N. 020-0036 EB  
STA. 865+37.71 TO STA. 867+22.29  
S.N. 020-0037 WB  
STA. 865+37.71 TO STA. 867+22.29

GROSS LENGTH OF LOCATION #5 = 27741.23 FT. = 5.254 MILE  
NET LENGTH OF LOCATION #5 = 26772.39 FT. = 5.071 MILE

- \* D5 CRACK & JOINT SEAL 2011-1
- \*\* MCLEAN, DEWITT, & PIATT

FILE NAME =	USER NAME = buckles,jj	DESIGNED -	REVISED -
cc:\pwork\pvidot\buckles,jj\d0252724\050889-shr-cover.dgn		DRAWN -	REVISED -
PLOT SCALE = 40.0000 / IN.		CHECKED -	REVISED -
PLOT DATE = 2/3/2011		DATE -	REVISED -

**STATE OF ILLINOIS**  
**DEPARTMENT OF TRANSPORTATION**

**LOCATION MAP #5**

SCALE: SHEET NO. 1 OF 1 SHEETS STA. 608+90.00 TO STA. 910+00.00

F.A. RTE.	SECTION	COUNTY	TOTAL SHEETS	SHEET NO.
VAR.	*	**	33	7
CONTRACT NO. 70880				
ILLINOIS FED. AID PROJECT				