

\* OMISSIONS FROM SECTION


	STATION	TO	STATION
(SN 020-0026)	745+73.01		749+39.68
(SN 020-0027)	744+75.17		748+41.84
(SN 020-0028)	775+06.98		776+13.99
(SN 020-0029)	774+92.42		776+01.37
(SN 020-0030)	807+27.60		808+76.60
(SN 020-0031)	807+37.98		808+86.98
(SN 020-0032)	816+05.17		817+66.75
(SN 020-0033)	816+05.17		817+66.75
(SN 020-0036)	865+37.71		867+22.29
(SN 020-0037)	865+37.71		867+22.29

### EXISTING TYPICAL CROSS SECTION ①

STATION	TO	STATION
EB 608+90.00		EB 610+00.00 (BK)
WB 608+90.00		WB 610+00.00 (BK)
EB 633+68.77 (AH)**		EB 655+70.00 ②
WB 633+68.77 (AH)**		WB 666+29.87 ②
③ EB 662+48.70		EB 694+39.70 ③
③ WB 679+25.15		WB 711+16.23 ③
① EB 707+35.06 *		EB 910+00.00
② WB 717+94.93 *		WB 910+00.00

STA EQN EB 610+00.00(BK) = 633+68.77(AH)  
 STA EQN WB 610+00.00(BK) = 633+68.77(AH)


FA.I. 74

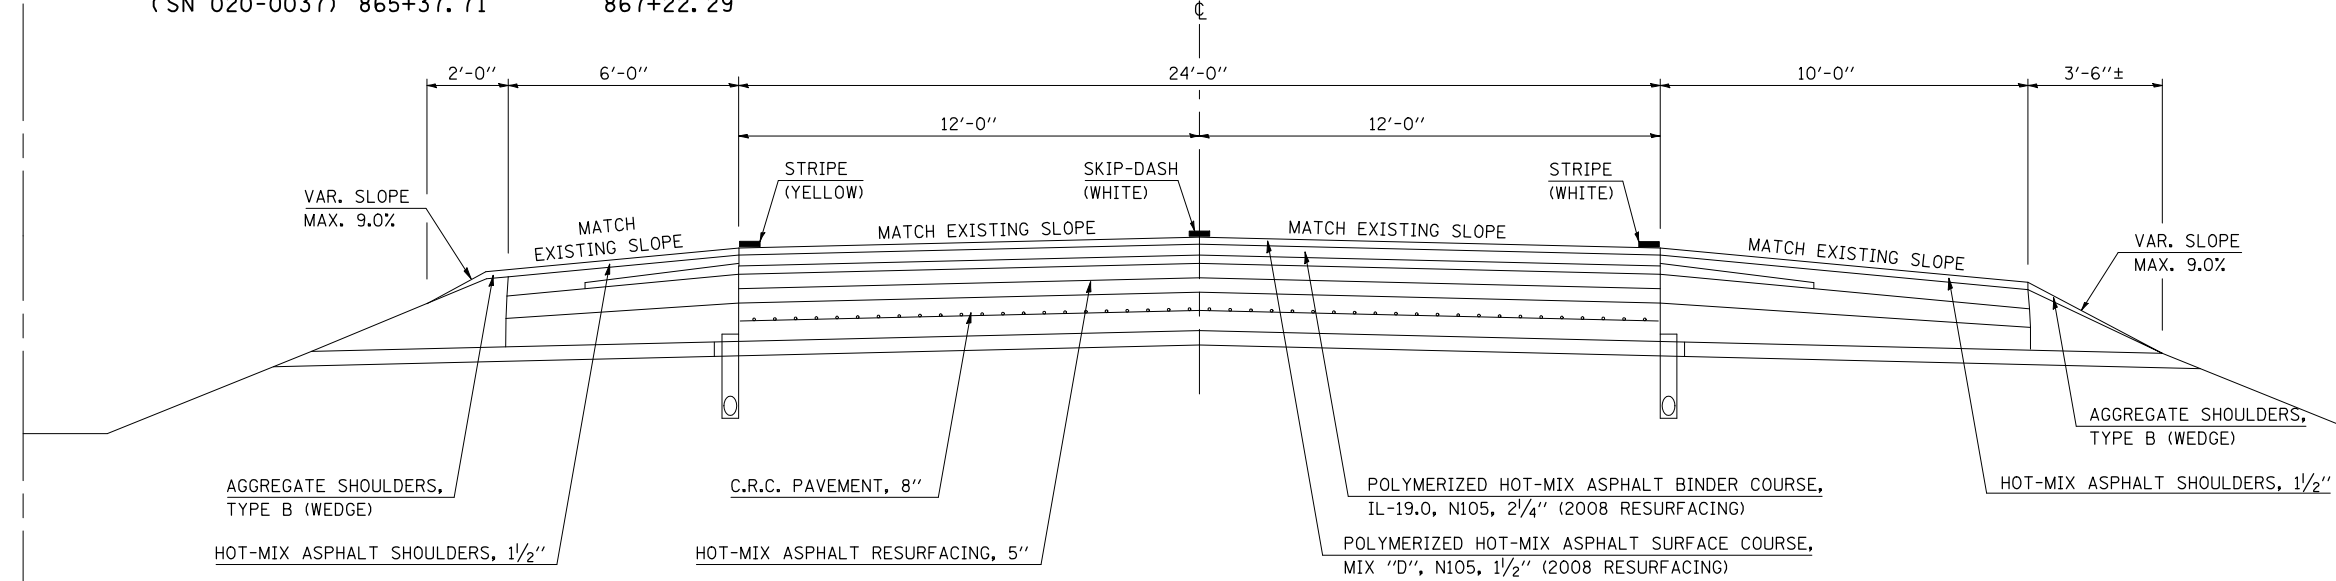

### EXISTING TYPICAL CROSS SECTION ②

STATION	TO	STATION
① EB 655+70.00		EB 659+74.37 ③
③ WB 666+29.87		WB 675+79.87 ①
③ EB 697+85.06		EB 707+35.06 ①
① WB 713+90.56		WB 717+94.93 ①

FA.I. 74

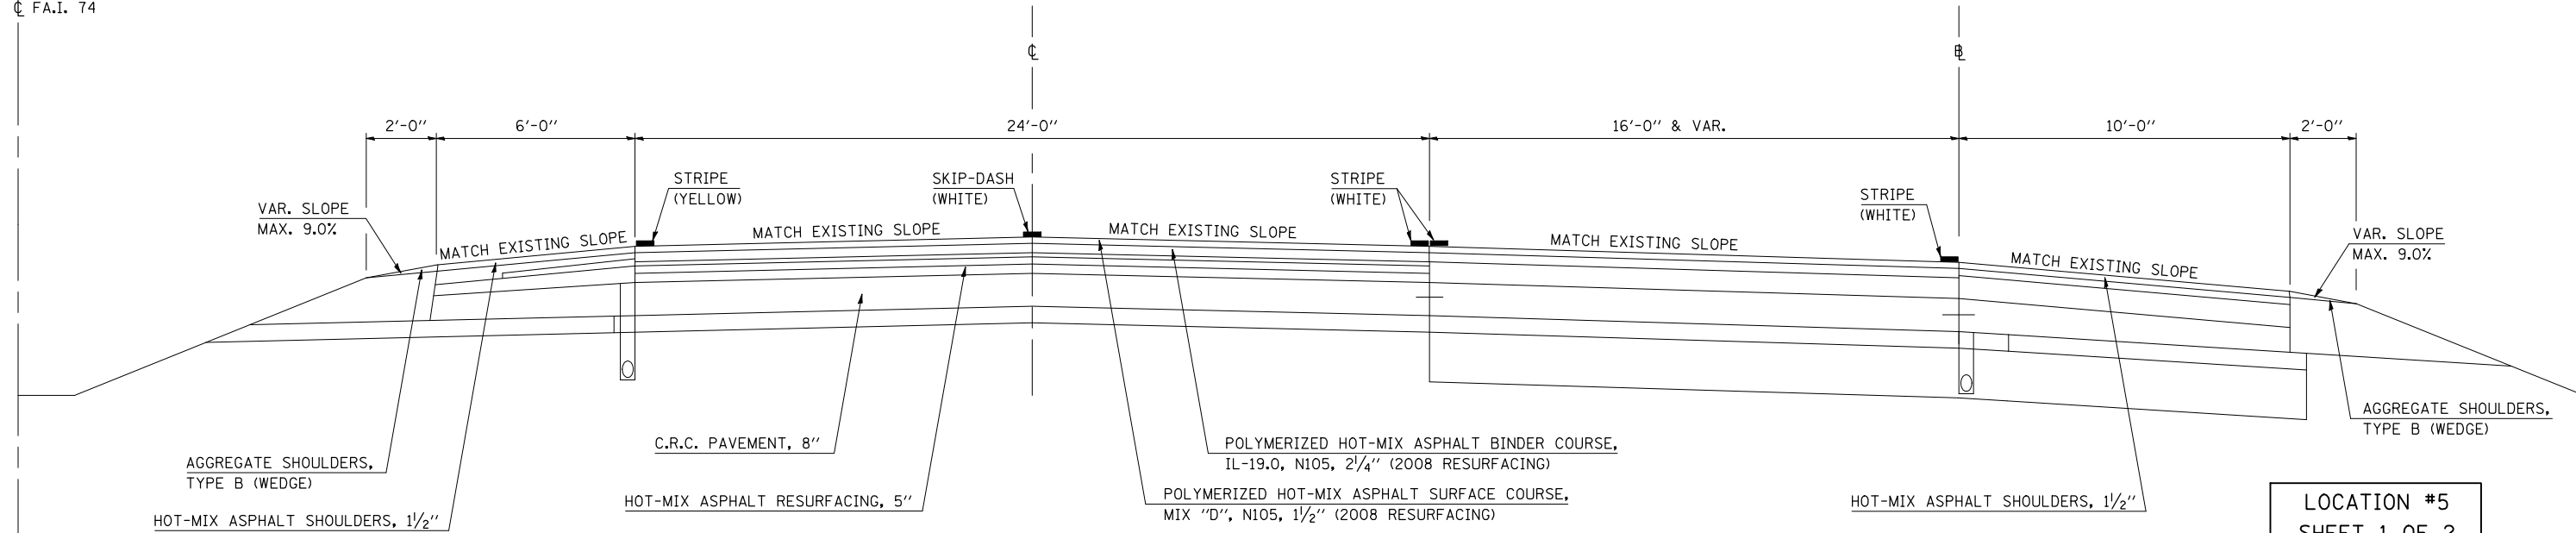

LOCATION #5  
 SHEET 1 OF 2

• D5 CRACK & JOINT SEAL 2011-1  
 •• DEWITT, MCLEAN & PIATT

FILE NAME =	USER NAME = bucklesJJ	DESIGNED -	REVISED -
ct:\pw\work\p\dot\bucklesJJ\d0252724\0510880-sh-typical.dgn		DRAWN -	REVISED -
PLOT SCALE = 40.0000 ' / IN.		CHECKED -	REVISED -
PLOT DATE = 2/3/2011		DATE -	REVISED -

STATE OF ILLINOIS  
 DEPARTMENT OF TRANSPORTATION

TYPICAL CROSS SECTIONS

SCALE: SHEET NO. OF SHEETS STA. TO STA.

F.A. RTE.	SECTION	COUNTY	TOTAL SHEETS	SHEET NO.
VAR.	*	**	33	21
CONTRACT NO. 70880				
ILLINOIS FED. AID PROJECT				