


DATE	
BY	
SURVEYED	
PLOTTED	
TEMPLATE	
AREAS	
CHECKED	
FINAL SURVEY	
NOTE BOOK	
NO.	

DATE	
BY	
SURVEYED	
PLOTTED	
TEMPLATE	
AREAS	
CHECKED	
ORIGINAL SURVEY	
NOTE BOOK	
NO.	

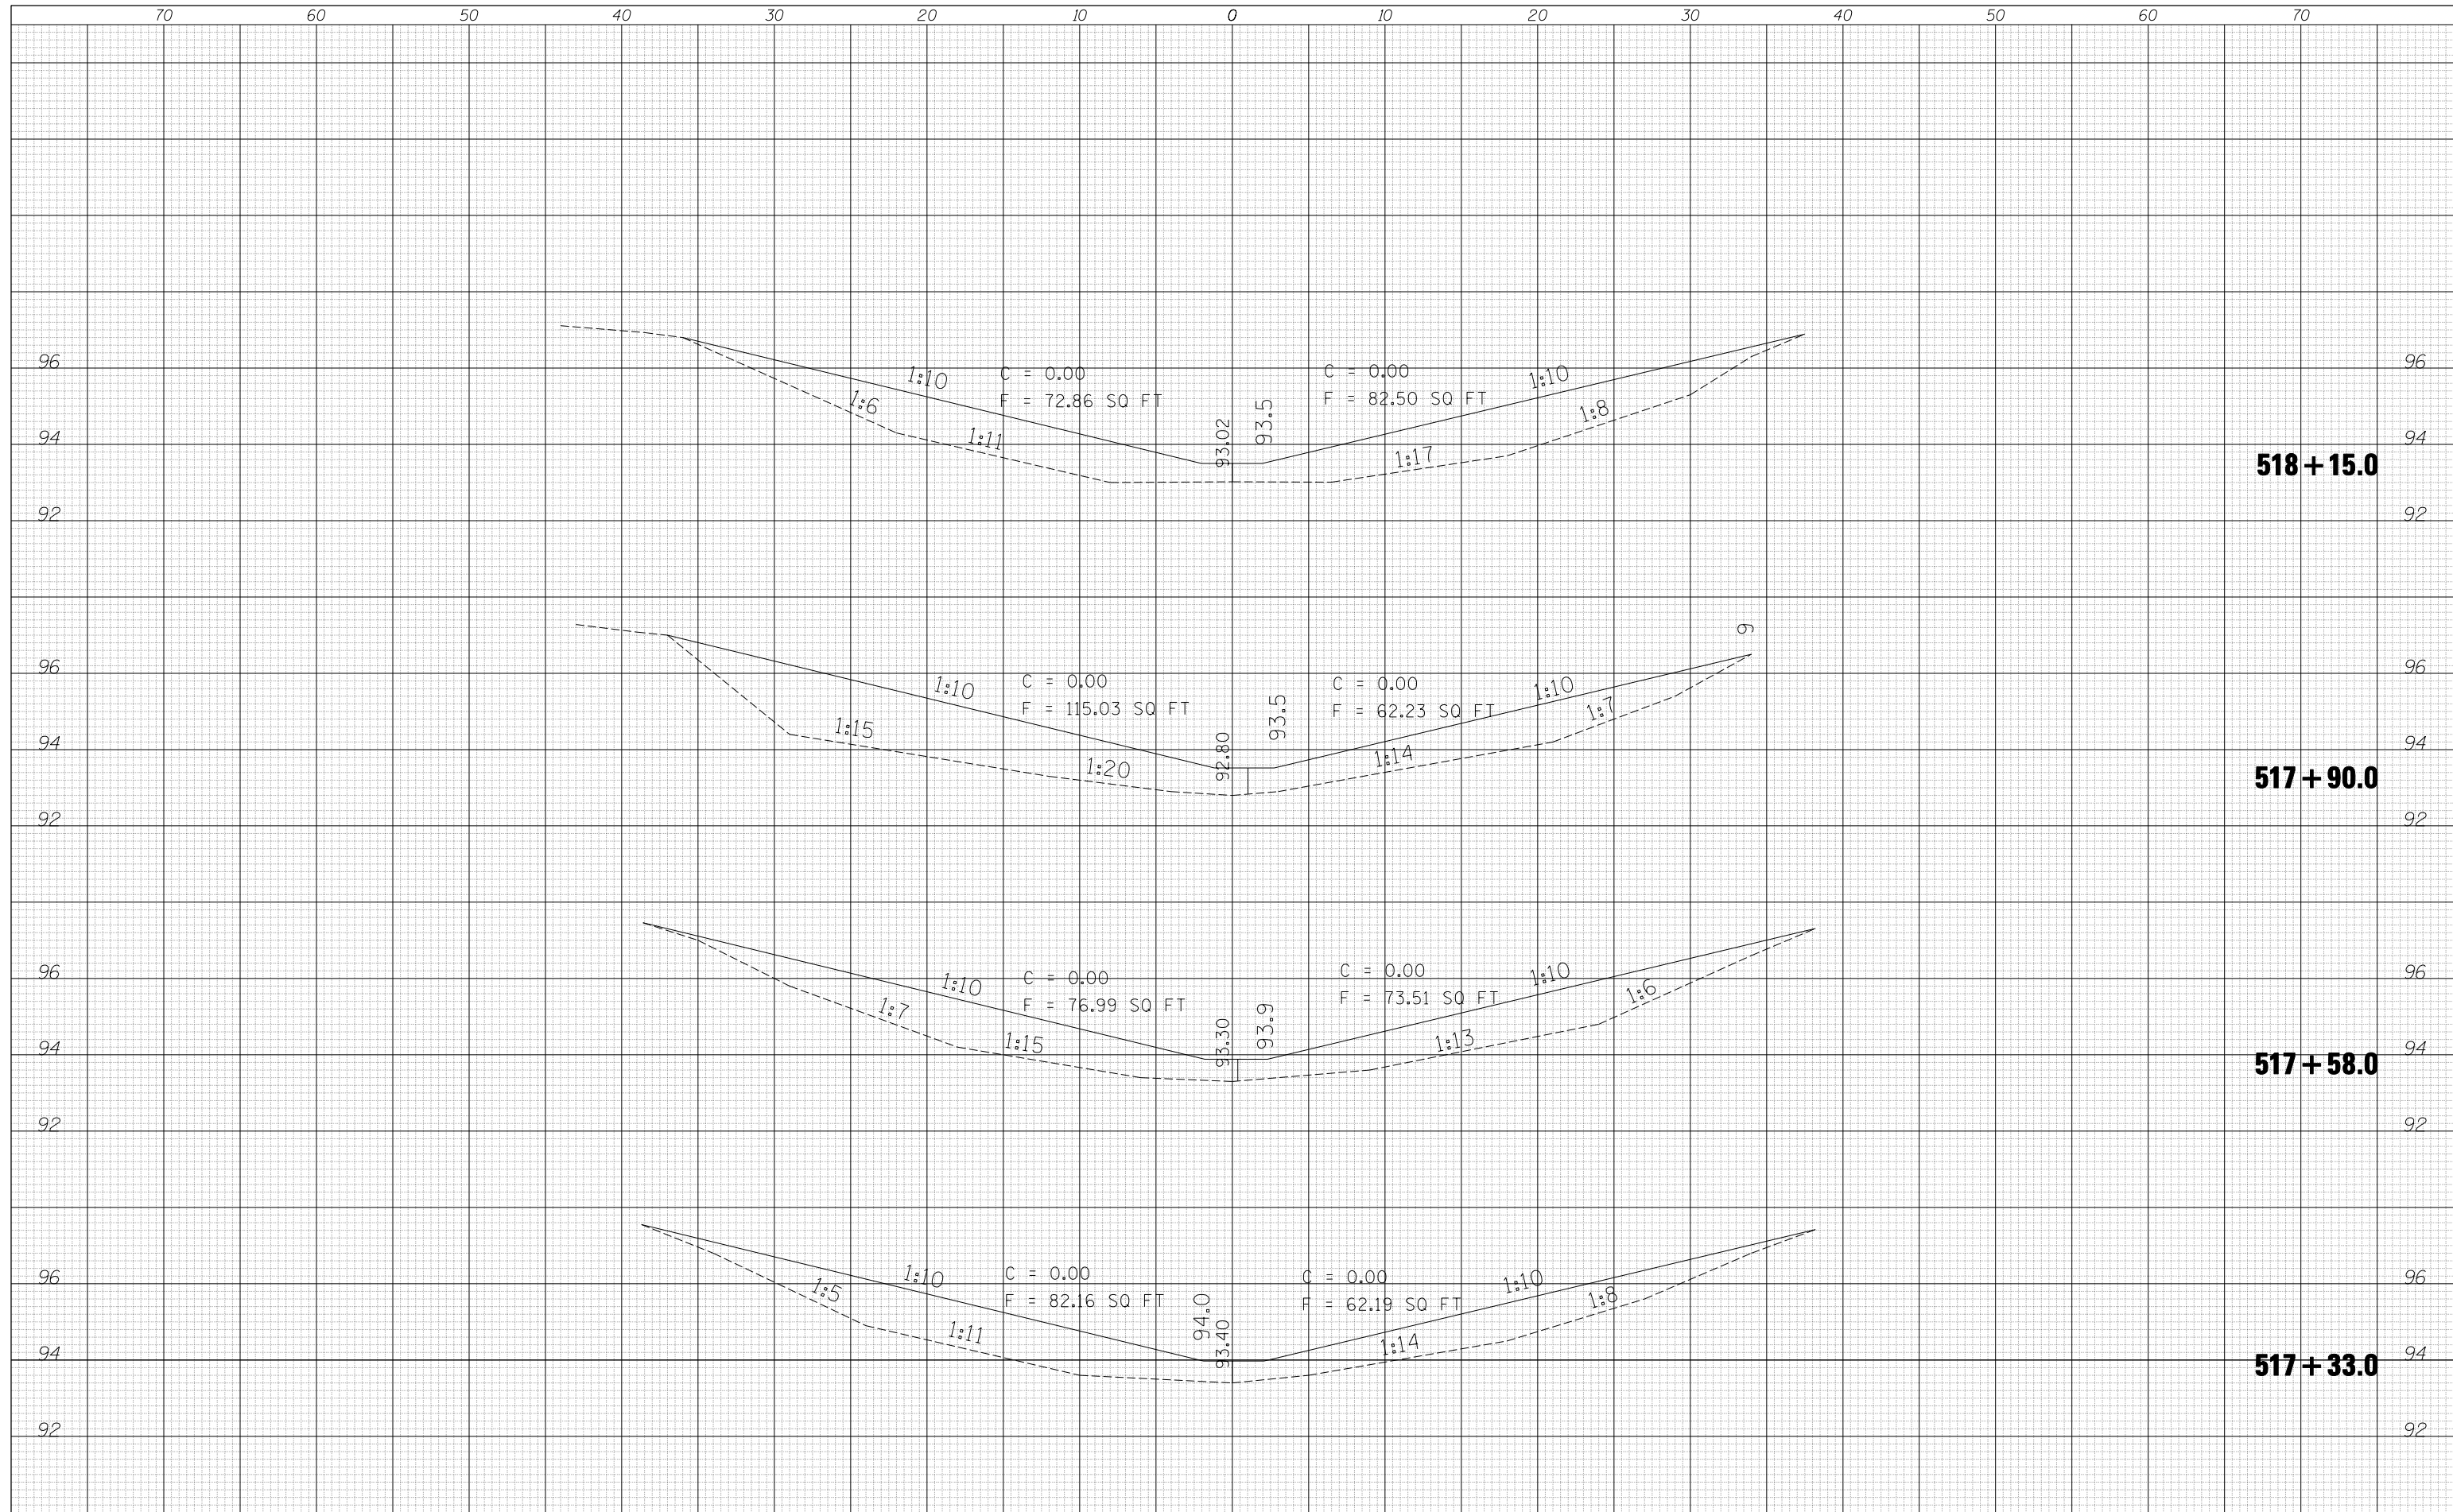

FILE NAME =	USER NAME = leroyma	DESIGNED -	REVISIED -	STATE OF ILLINOIS DEPARTMENT OF TRANSPORTATION	CROSS SECTIONS STA. 517+33 TO STA. 518+15			F.A.I. R.T.E. =	SECTION	COUNTY	TOTAL SHEETS	SHEET NO.
c:\pwwork\pwwork\leryma\d0244443\0570885-shd-XS.dgn		DRAWN -	REVISIED -		55	HSIP FY2011-1	McLean	25	22			
PLOT SCALE = 10.0000' / IN.		CHECKED -	REVISIED -		CONTRACT NO. 70885							
PLOT DATE = 1/24/2011		DATE -	REVISIED -		ILLINOIS FED. AID PROJECT							
SCALE:		SHEET NO. OF SHEETS		STA. 517+33.0 TO STA. 518+15.0								