


70 60 50 40 30 20 10 0 10 20 30 40 50 60 70

DATE	
BY	
SURVEYED	
PLOTTED	
TEMPLATE	
AREAS	
CHECKED	
FINAL SURVEY	
NOTE BOOK	
NO.	

DATE	
BY	
SURVEYED	
PLOTTED	
TEMPLATE	
AREAS	
CHECKED	
ORIGINAL SURVEY	
NOTE BOOK	
NO.	

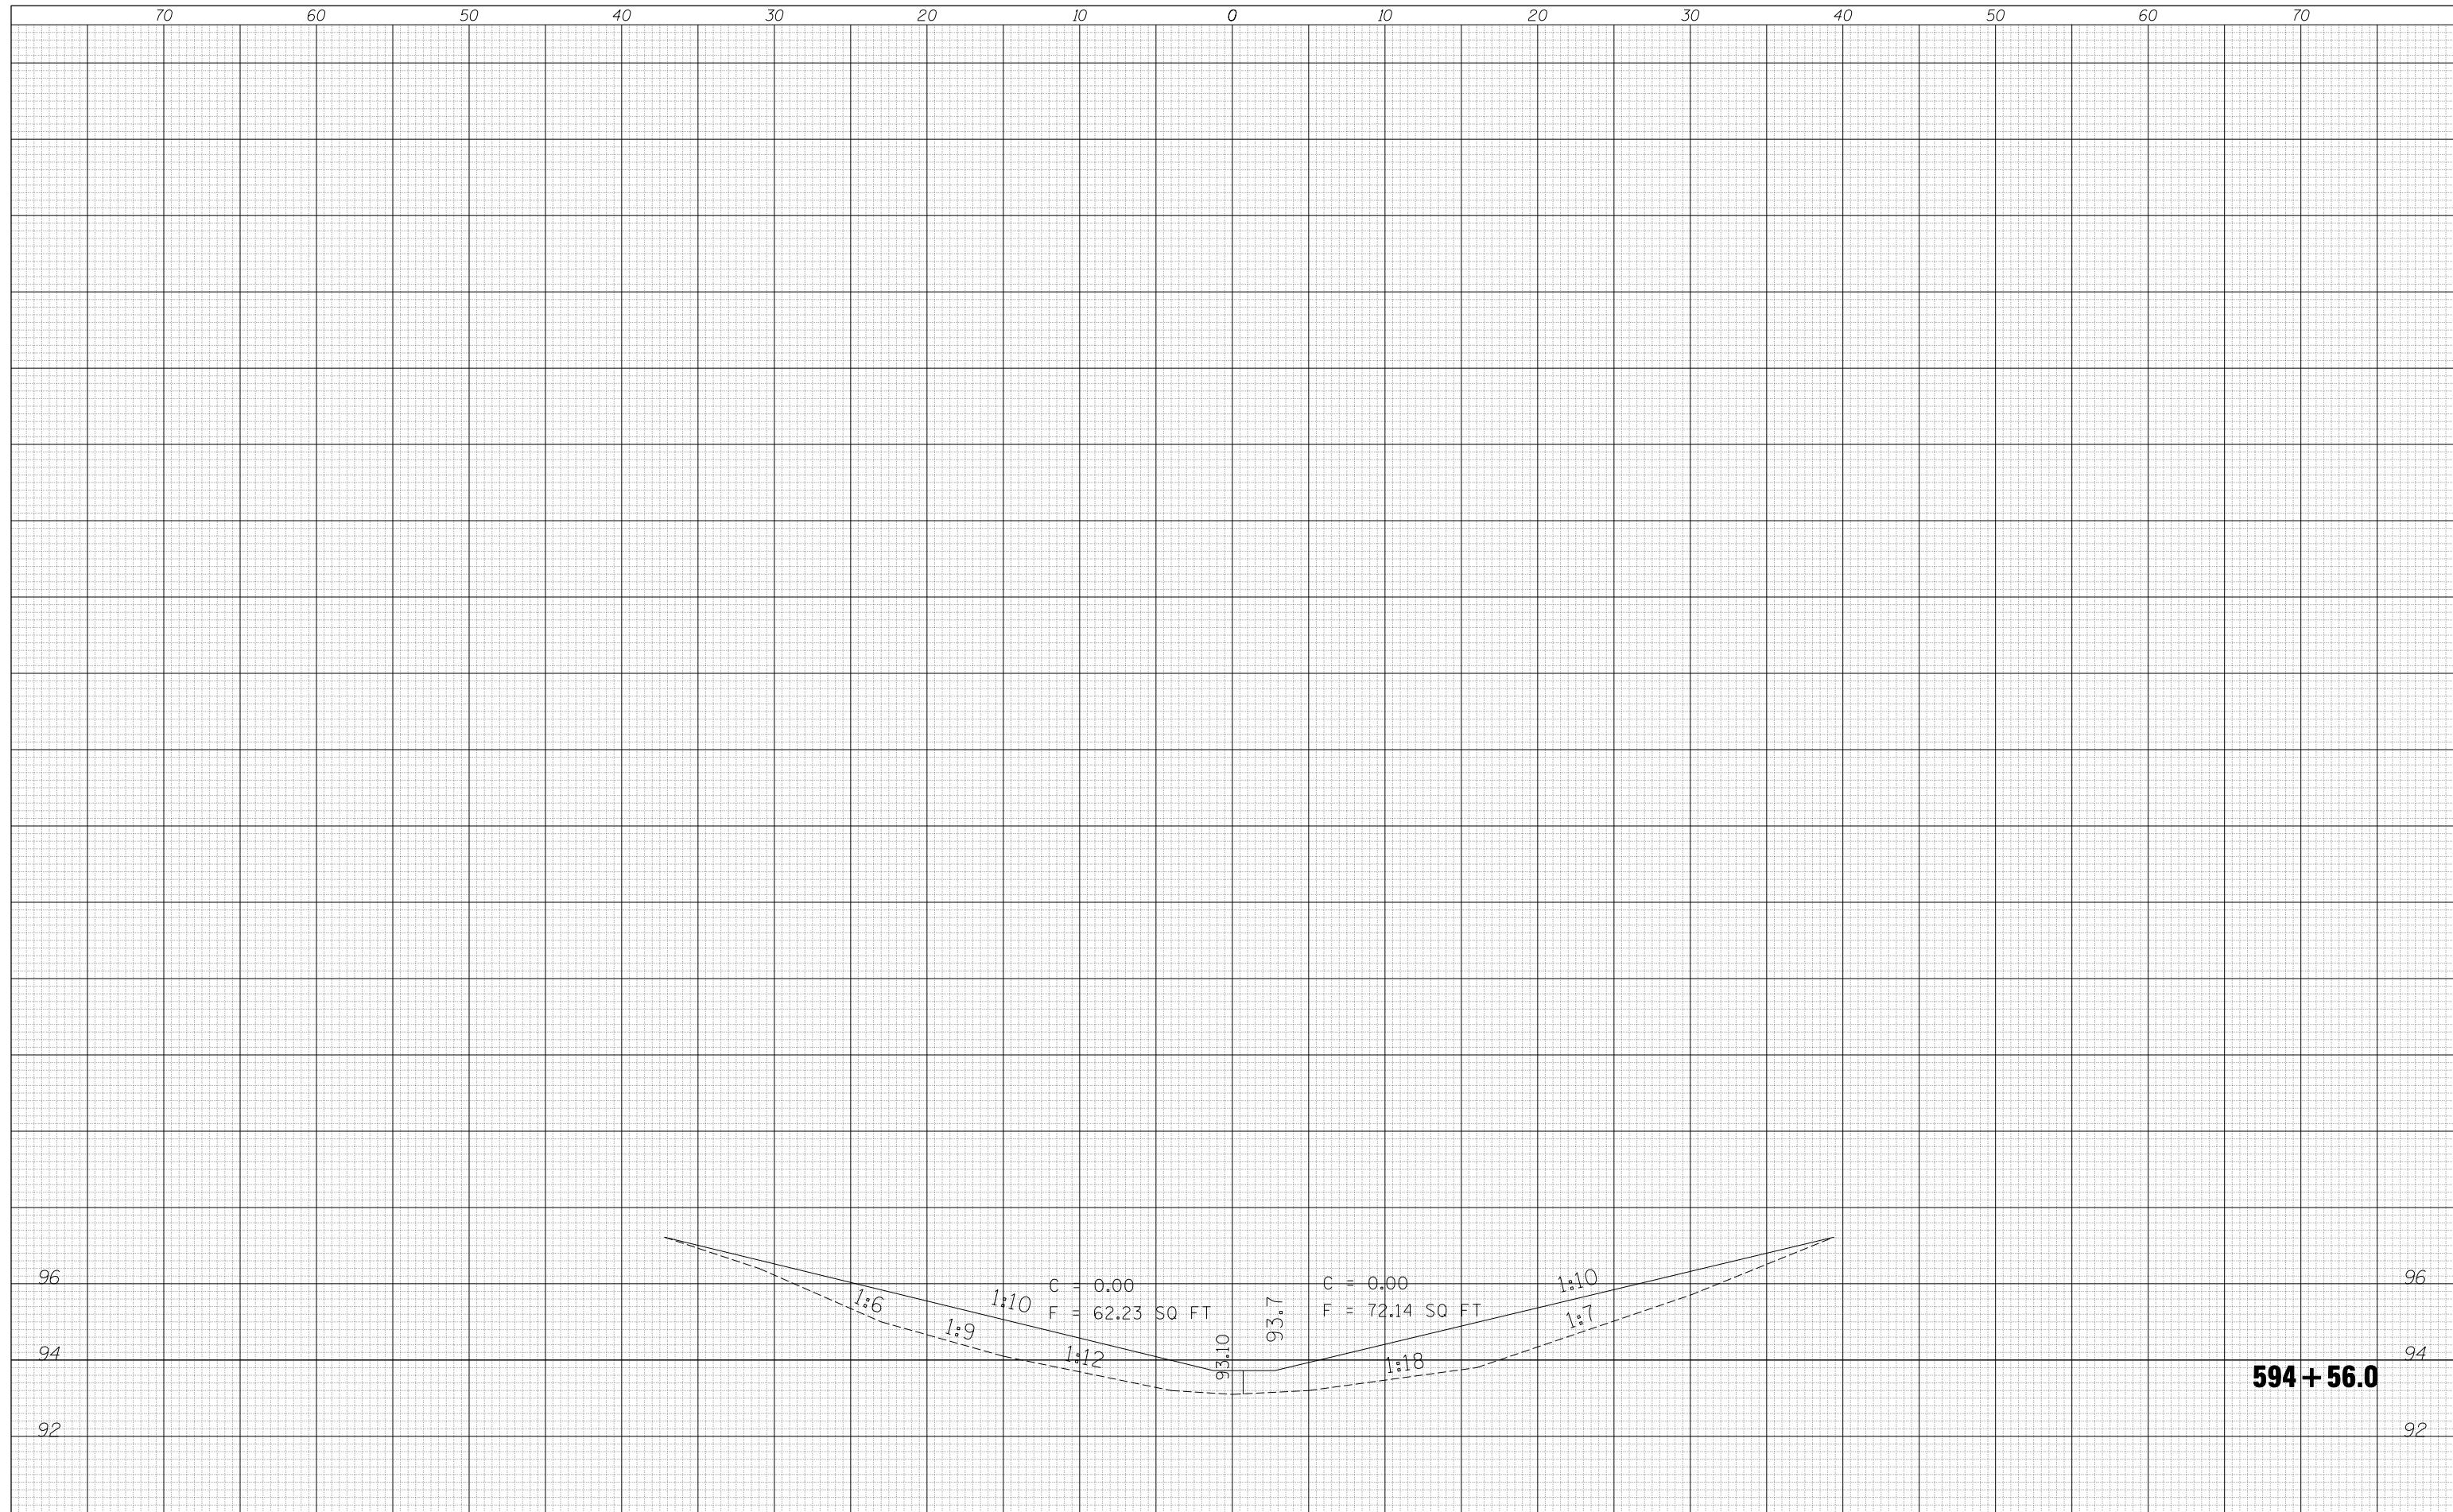

**594 + 56.0**

FILE NAME =	USER NAME = leroyma	DESIGNED -	REVISIED -	<p align="center"><b>STATE OF ILLINOIS</b> <b>DEPARTMENT OF TRANSPORTATION</b></p>	<p align="center"><b>CROSS SECTIONS</b> <b>STA. 594 + 56</b></p>		F.A.I. R.T.E.	SECTION	COUNTY	TOTAL SHEETS	SHEET NO.	
c:\pwwork\pwwork\leryma\d0244443\0570885-shd.XS.dgn		DRAWN -	REVISIED -				55	HSIP FY2011-1	McLean	25	25	
PLOT SCALE = 10.0005' / IN.		CHECKED -	REVISIED -		SCALE:		SHEET NO.	OF	SHEETS	STA. 594+56.0	TO STA. 594+56.0	CONTRACT NO. 70885
PLOT DATE = 1/24/2011		DATE -	REVISIED -		ILLINOIS FED. AID PROJECT							