


FAP 704 (I-55 BUS) & FAP 693 (IL 9)

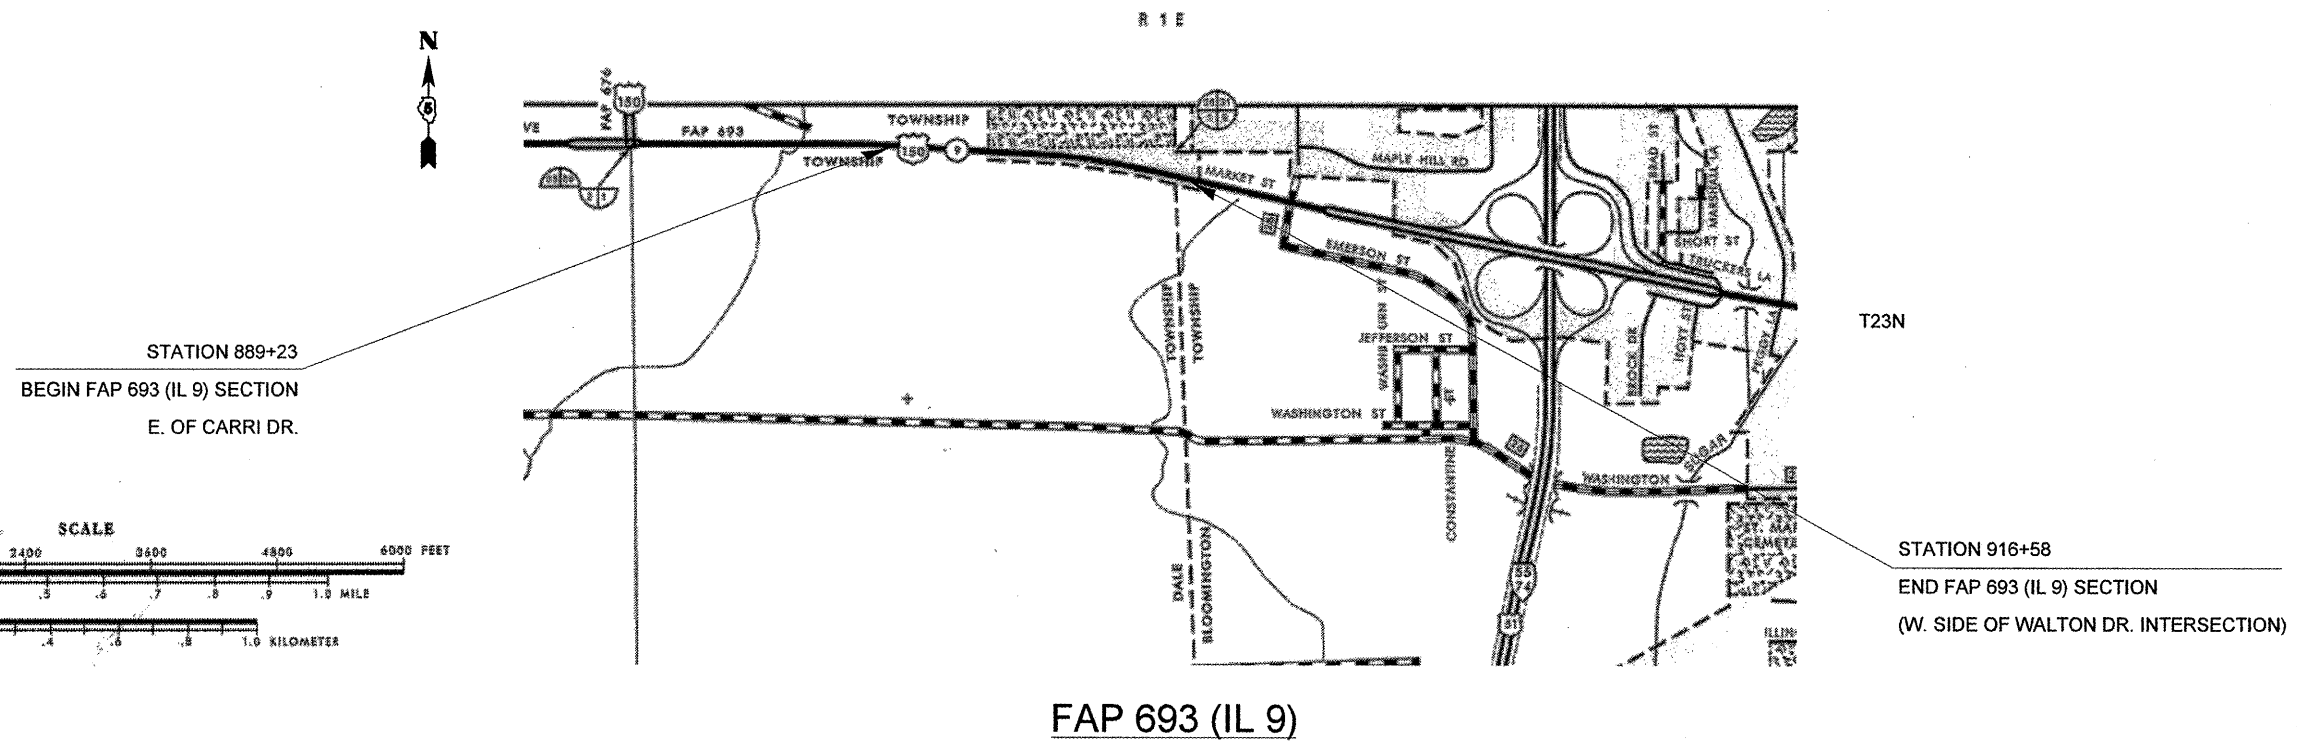

FAP 693 (IL 9)

FILE NAME =	USER NAME = cealockbm	DESIGNED - BMC	REVISED -
ct:\pwork\pwidot\cealockbm\d0243284\1570892-sht-gennote.dgn		DRAWN - BMC	REVISED -
	PLOT SCALE = 40.0000 / IN.	CHECKED -	REVISED -
	PLOT DATE = 12/29/2010	DATE - 12-22-10	REVISED -

**STATE OF ILLINOIS
DEPARTMENT OF TRANSPORTATION**

PROJECT LOCATION	
SCALE: N/A	SHEET NO. 1 OF 1 SHEETS
STA. -	TO STA. -

• 693 & 704				
•• (1291I-2 & (1,2)I & (FAP 10)I				
F.A.P. RTE.	SECTION	COUNTY	TOTAL SHEETS	SHEET NO.
•	••	MCLEAN	55	02
CONTRACT NO. 70892				
ILLINOIS FED. AID PROJECT				