



EXISTING TYPICAL SECTION

LOCATION #1 (S. N. 020-8033)
STA. 122+55.50 TO STA. 122+64.50

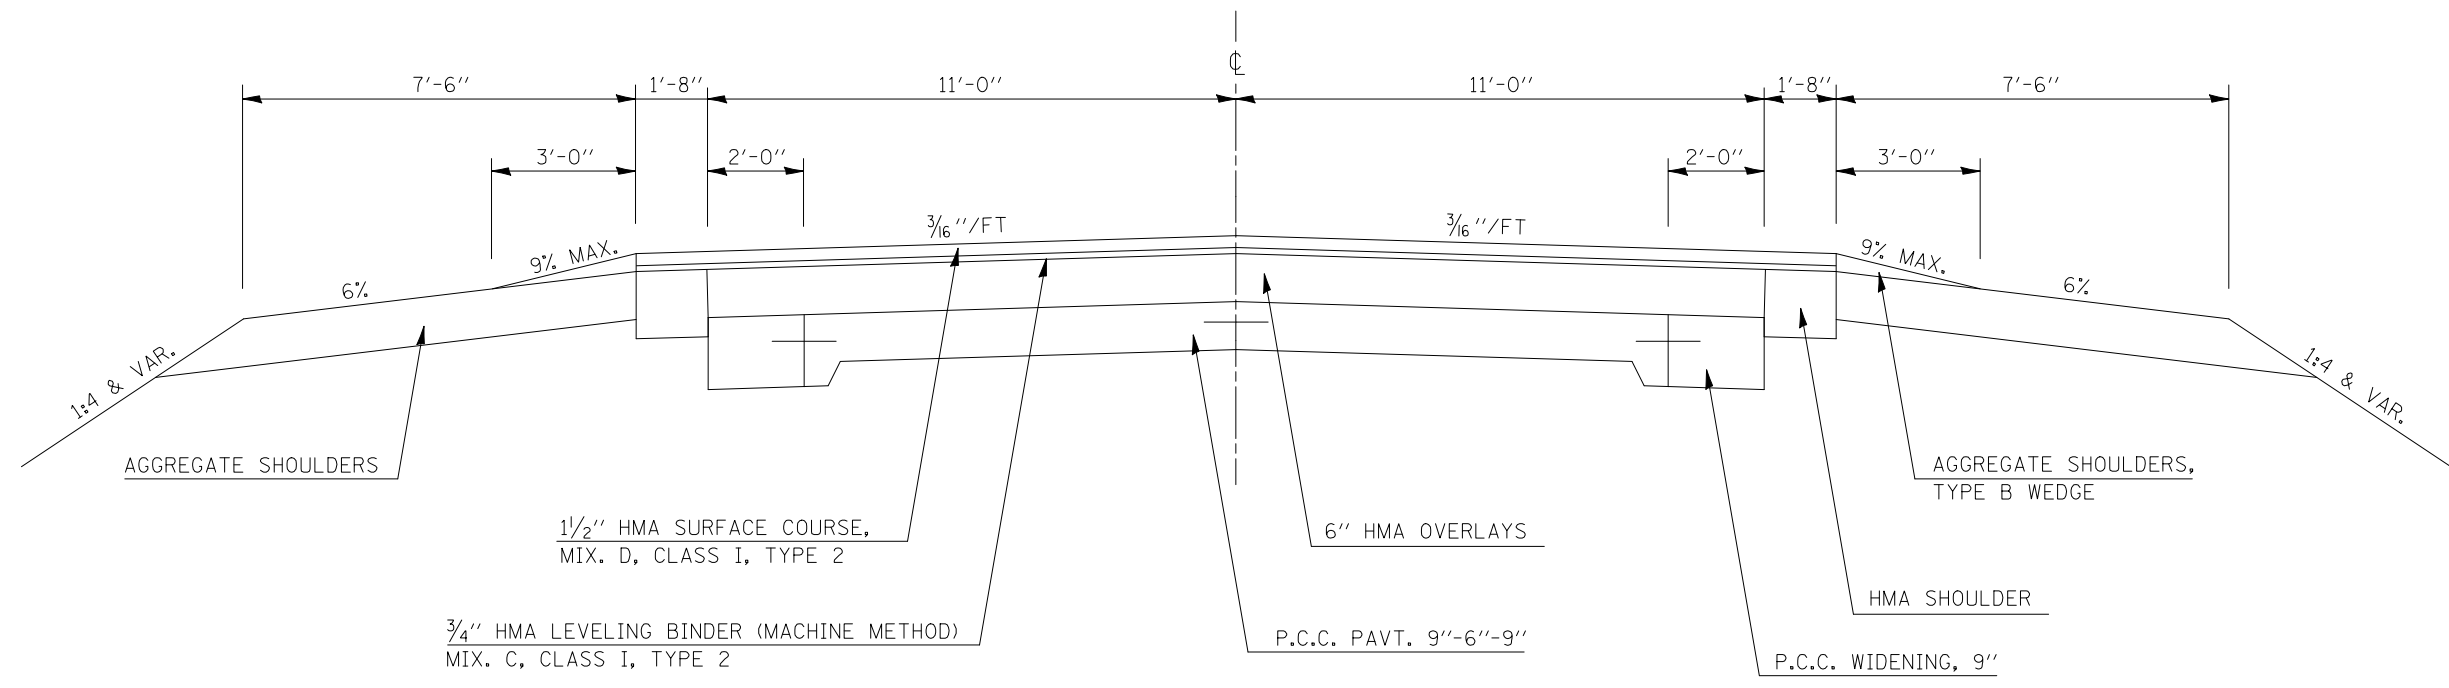

EXISTING TYPICAL SECTION

LOCATION #2 (S. N. 020-8034)
STA. 1163+18.50 TO STA. 1163+29.50

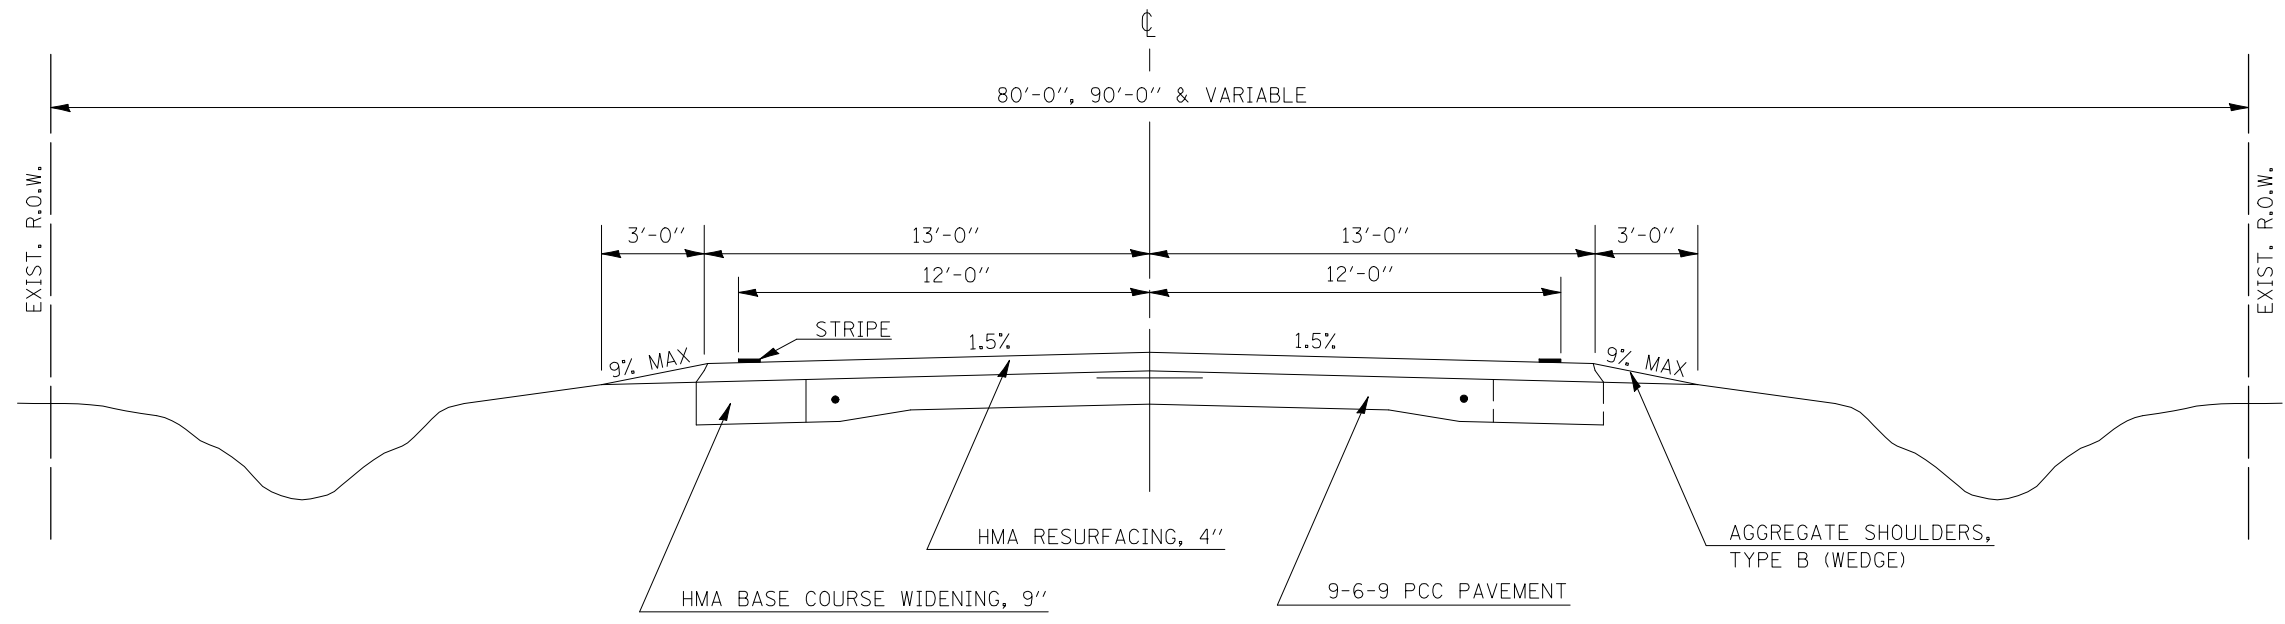

- ROUTES VARIOUS
- POSTING MITIGATION FY2011-1
- DEWITT / MCLEAN

FILE NAME =	USER NAME = keysrb	DESIGNED -	REVISED -
ct:\pw\work\p1dot\keysrb\0248870\05708894-sh1-Typical1.dgn		DRAWN -	REVISED -
PLOT SCALE = 40.0000' / IN.		CHECKED -	REVISED -
PLOT DATE = 2/3/2011		DATE -	REVISED -

**STATE OF ILLINOIS
DEPARTMENT OF TRANSPORTATION**

TYPICAL SECTIONS				
SCALE:	SHEET NO.	OF SHEETS	STA.	TO STA.

F.A. RTE.	SECTION	COUNT	TOTAL SHEETS	SHEET NO.
•	••	•••	23	5
CONTRACT NO. 70894				
ILLINOIS FED. AID PROJECT				