



EXISTING TYPICAL SECTION

LOCATION #3 (S. N. 057-8003)
 STA. 255+39.50 TO STA. 255+50.50

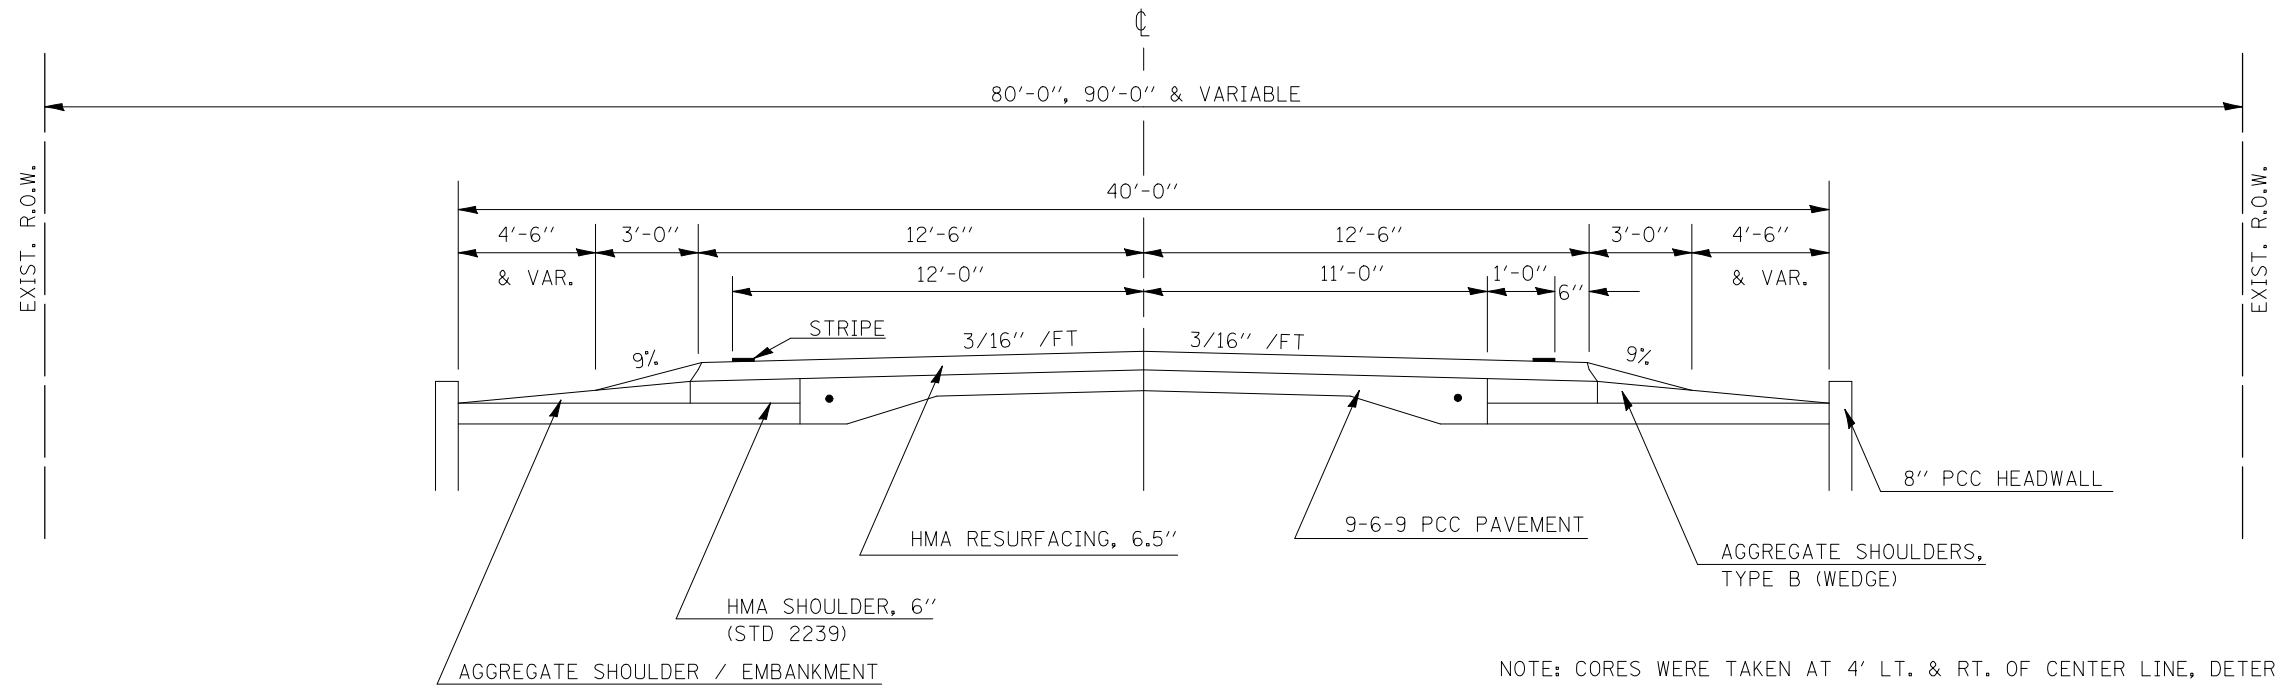

EXISTING TYPICAL SECTION

LOCATION #4 (S. N. 057-8194)
 STA. 32+55.50 TO STA. 32+64.50

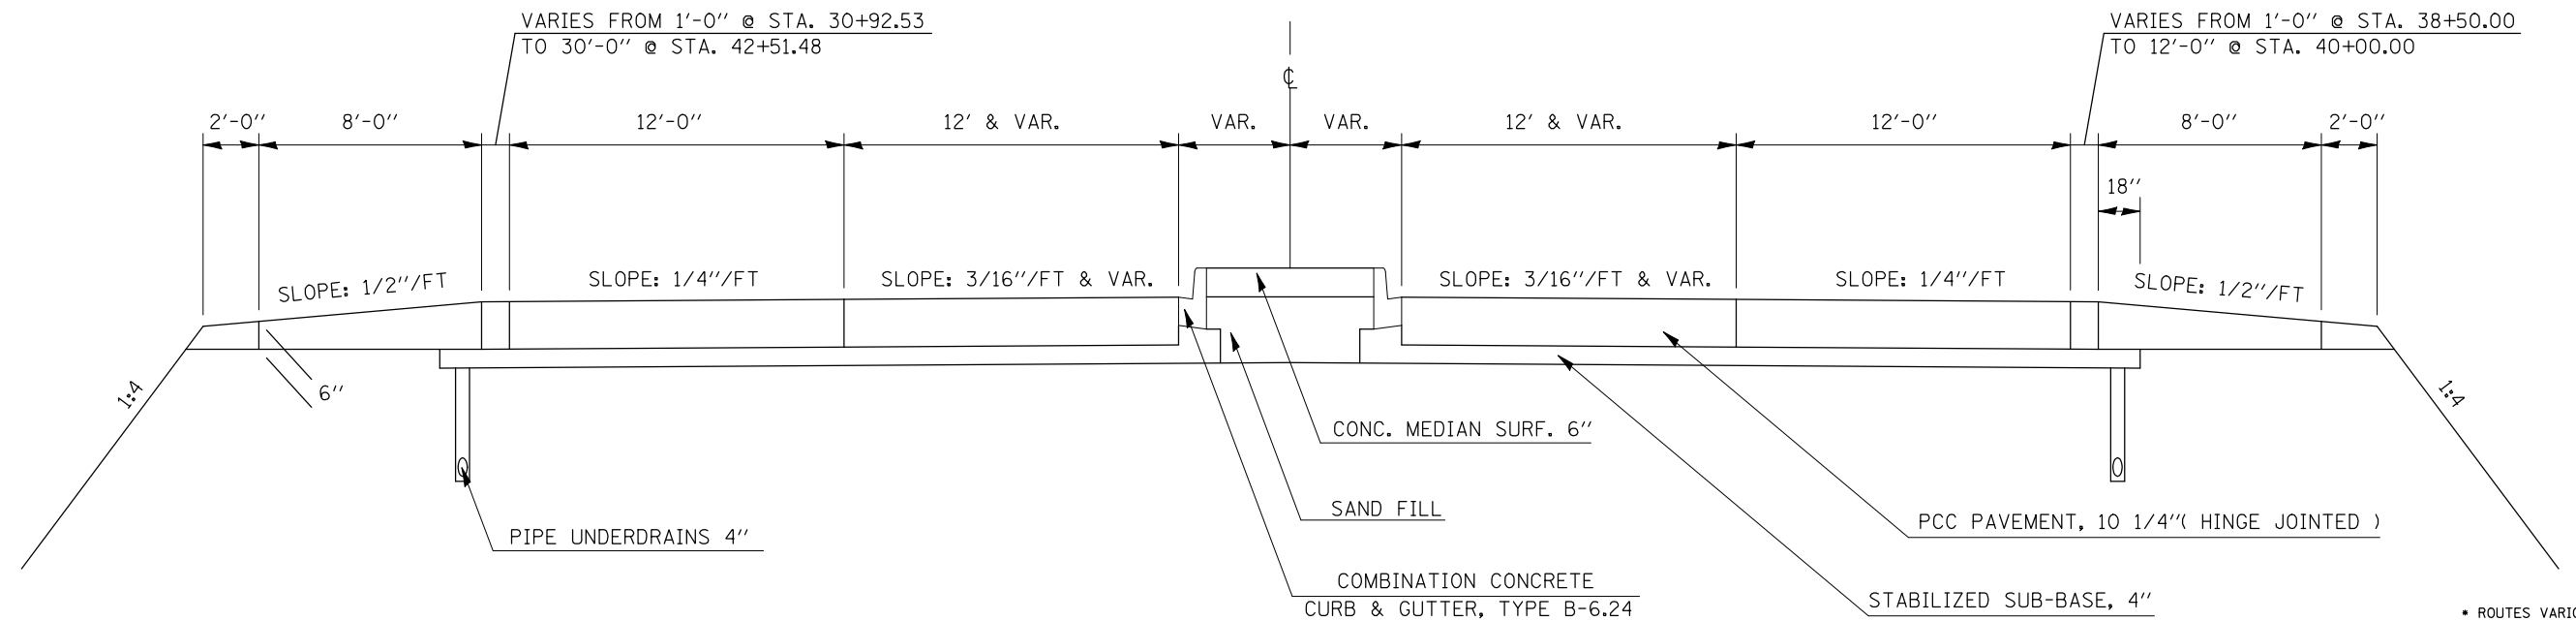

- ROUTES VARIOUS
- POSTING MITIGATION FY2011-1
- DEWITT / MCLEAN

FILE NAME =	USER NAME = keysrb	DESIGNED -	REVISED -	STATE OF ILLINOIS DEPARTMENT OF TRANSPORTATION	TYPICAL SECTIONS				F.A. RTE.	SECTION	COUNTY	TOTAL SHEETS	SHEET NO.	
ct\pwork\pwork\keysrb\0248870\0578003\0578003-14-shr-typical.dgn		DRAWN -	REVISED -		SCALE:	SHEET NO.	OF SHEETS	STA.	TO STA.	•	••	•••	23	6
		CHECKED -	REVISED -		CONTRACT NO. 70894									
		DATE -	REVISED -		ILLINOIS FED. AID PROJECT									