
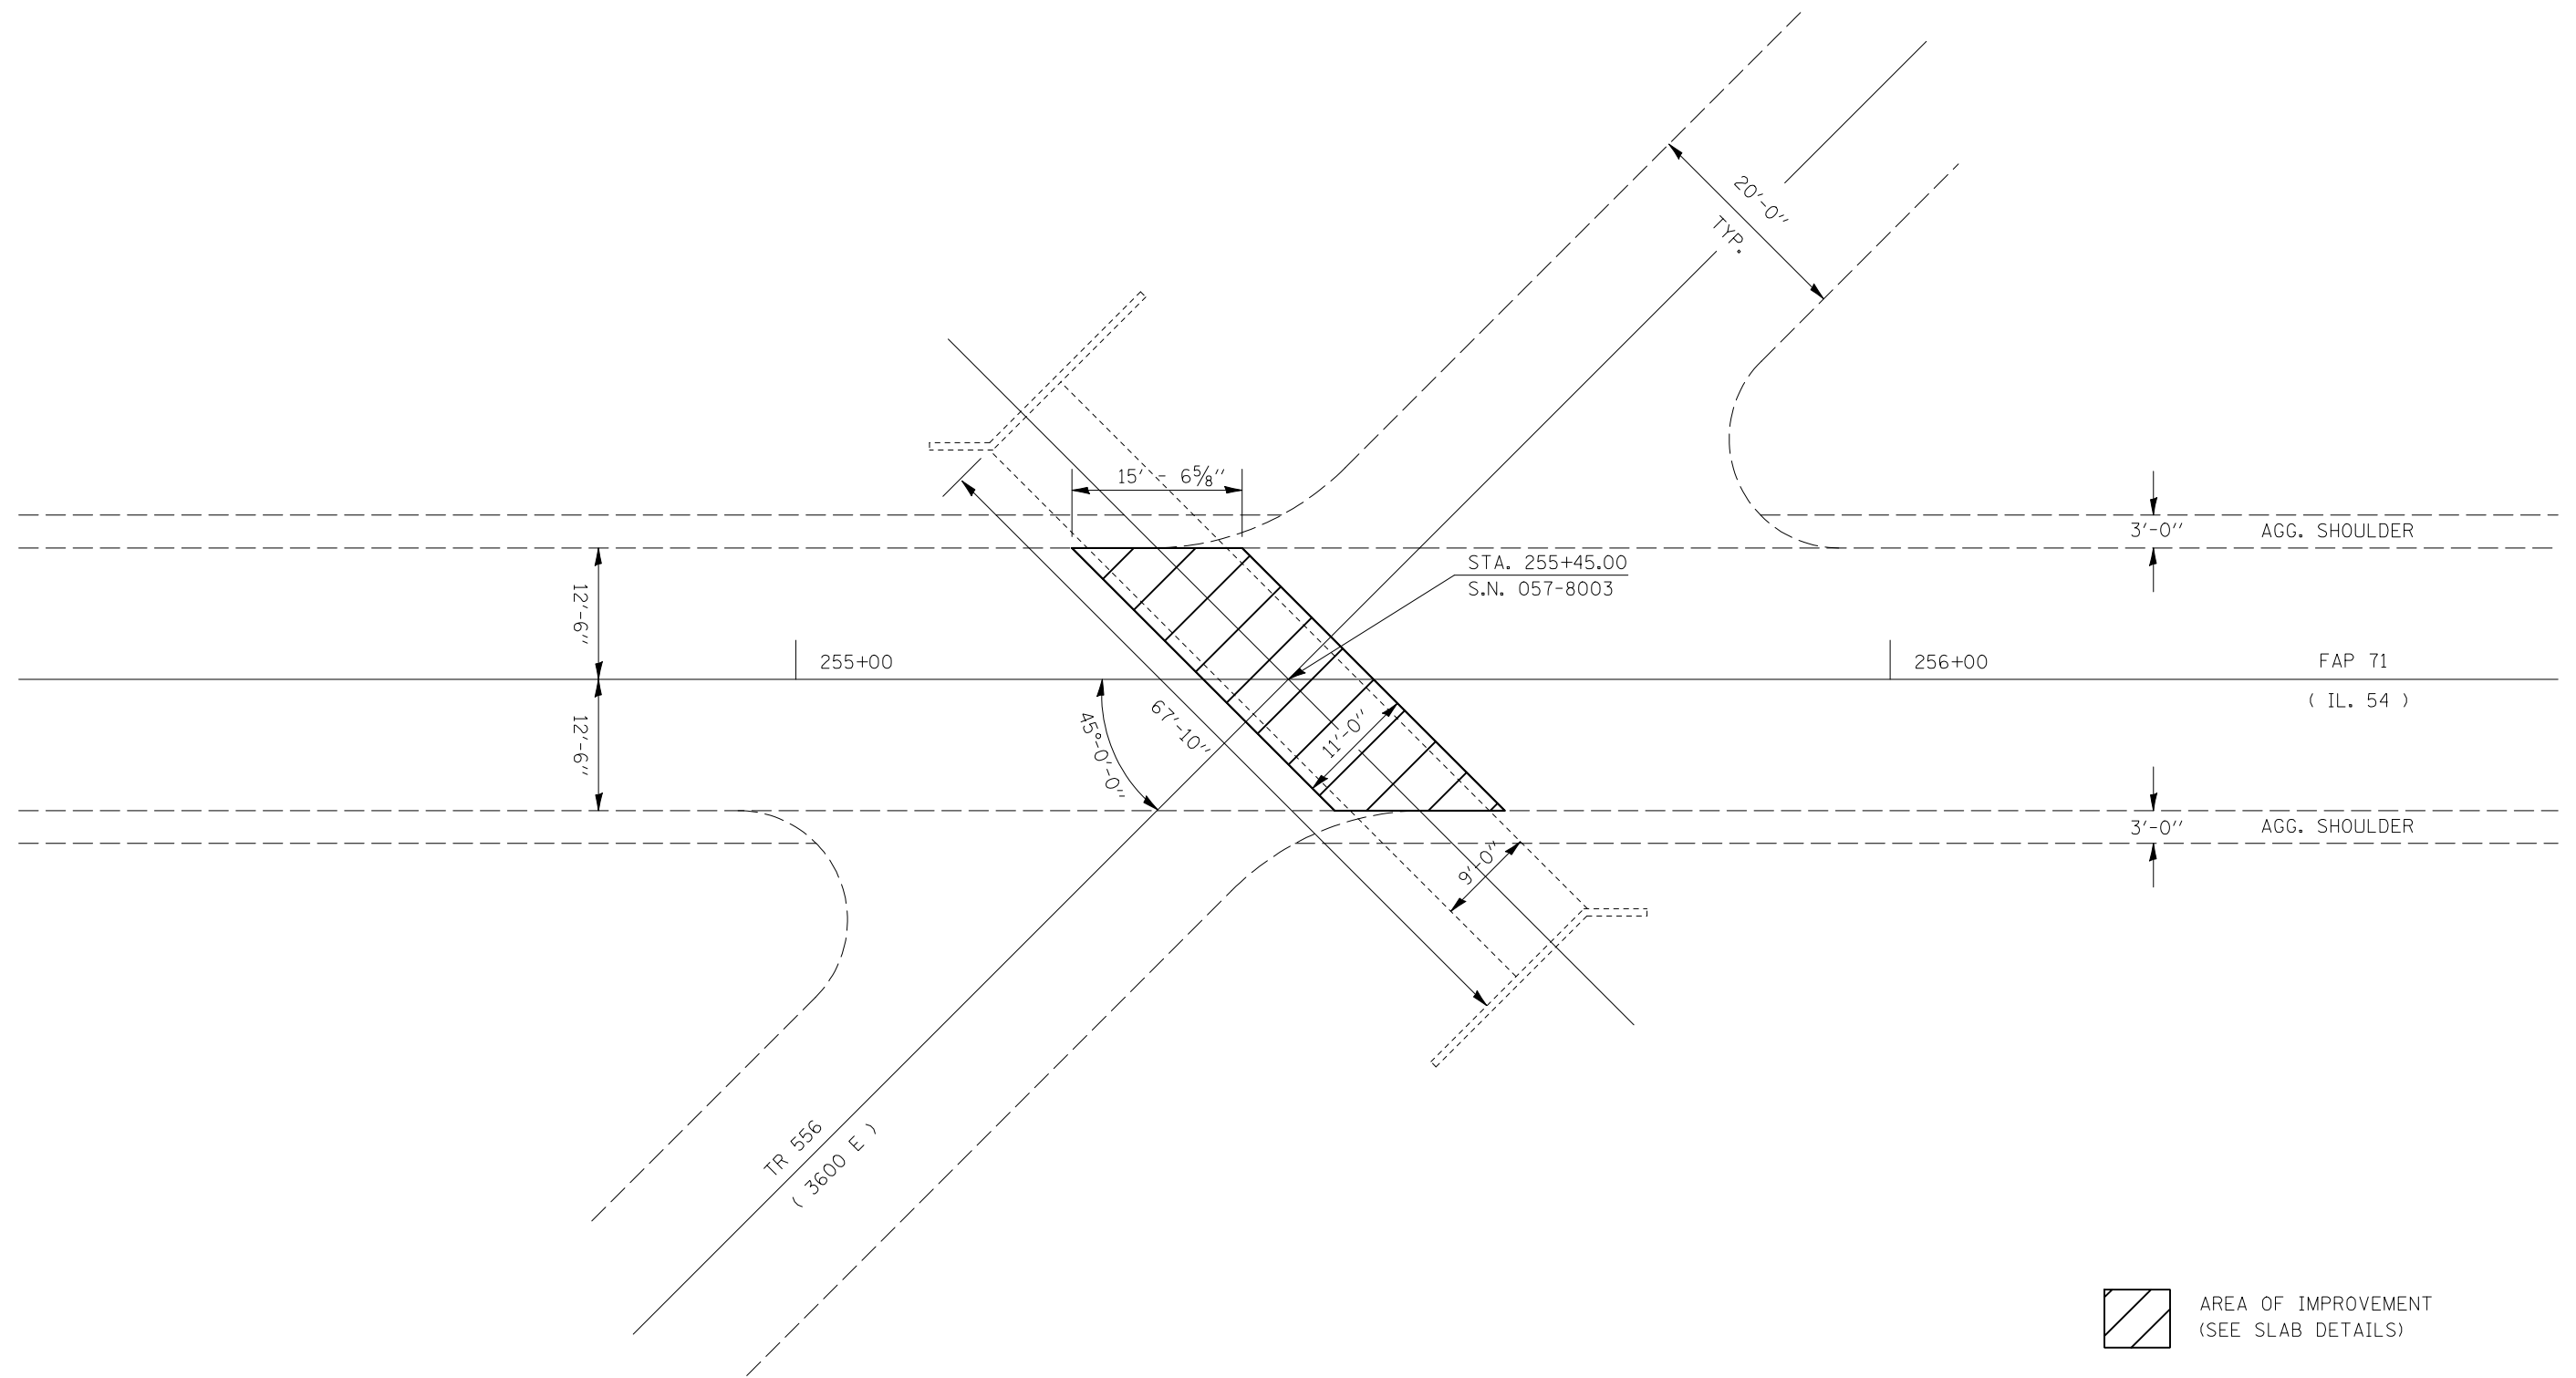


LOCATION #3

S.N. 057-8003
 FAP 71 (IL 54)
 MCLEAN COUNTY
 STA. 255 + 45

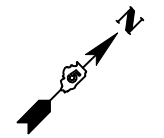

AREA OF IMPROVEMENT
 (SEE SLAB DETAILS)

- ROUTES VARIOUS
- POSTING MITIGATION FY2011-1
- DEWITT / MCLEAN

FILE NAME =	USER NAME = keyrb	DESIGNED -	REVISED -
ct:\pw\work\p\dot\keysrb\0248870\05708894-sh1-Plan.dgn		DRAWN -	REVISED -
	PLOT SCALE = 40.0000' / IN.	CHECKED -	REVISED -
	PLOT DATE = 2/3/2011	DATE -	REVISED -

**STATE OF ILLINOIS
 DEPARTMENT OF TRANSPORTATION**

PLAN SHEET - LOCATION #3

SCALE: SHEET NO. OF SHEETS STA. TO STA.

F.A. RTE.	SECTION	COUNTY	TOTAL SHEETS	SHEET NO.
*	**	***	23	8
CONTRACT NO. 70894				
ILLINOIS FED. AID PROJECT				