


LOCATION #4

S.N. 057-8194
 FAP 730 (US 51 BUSINESS)
 MCLEAN COUNTY
 STA. 32+60

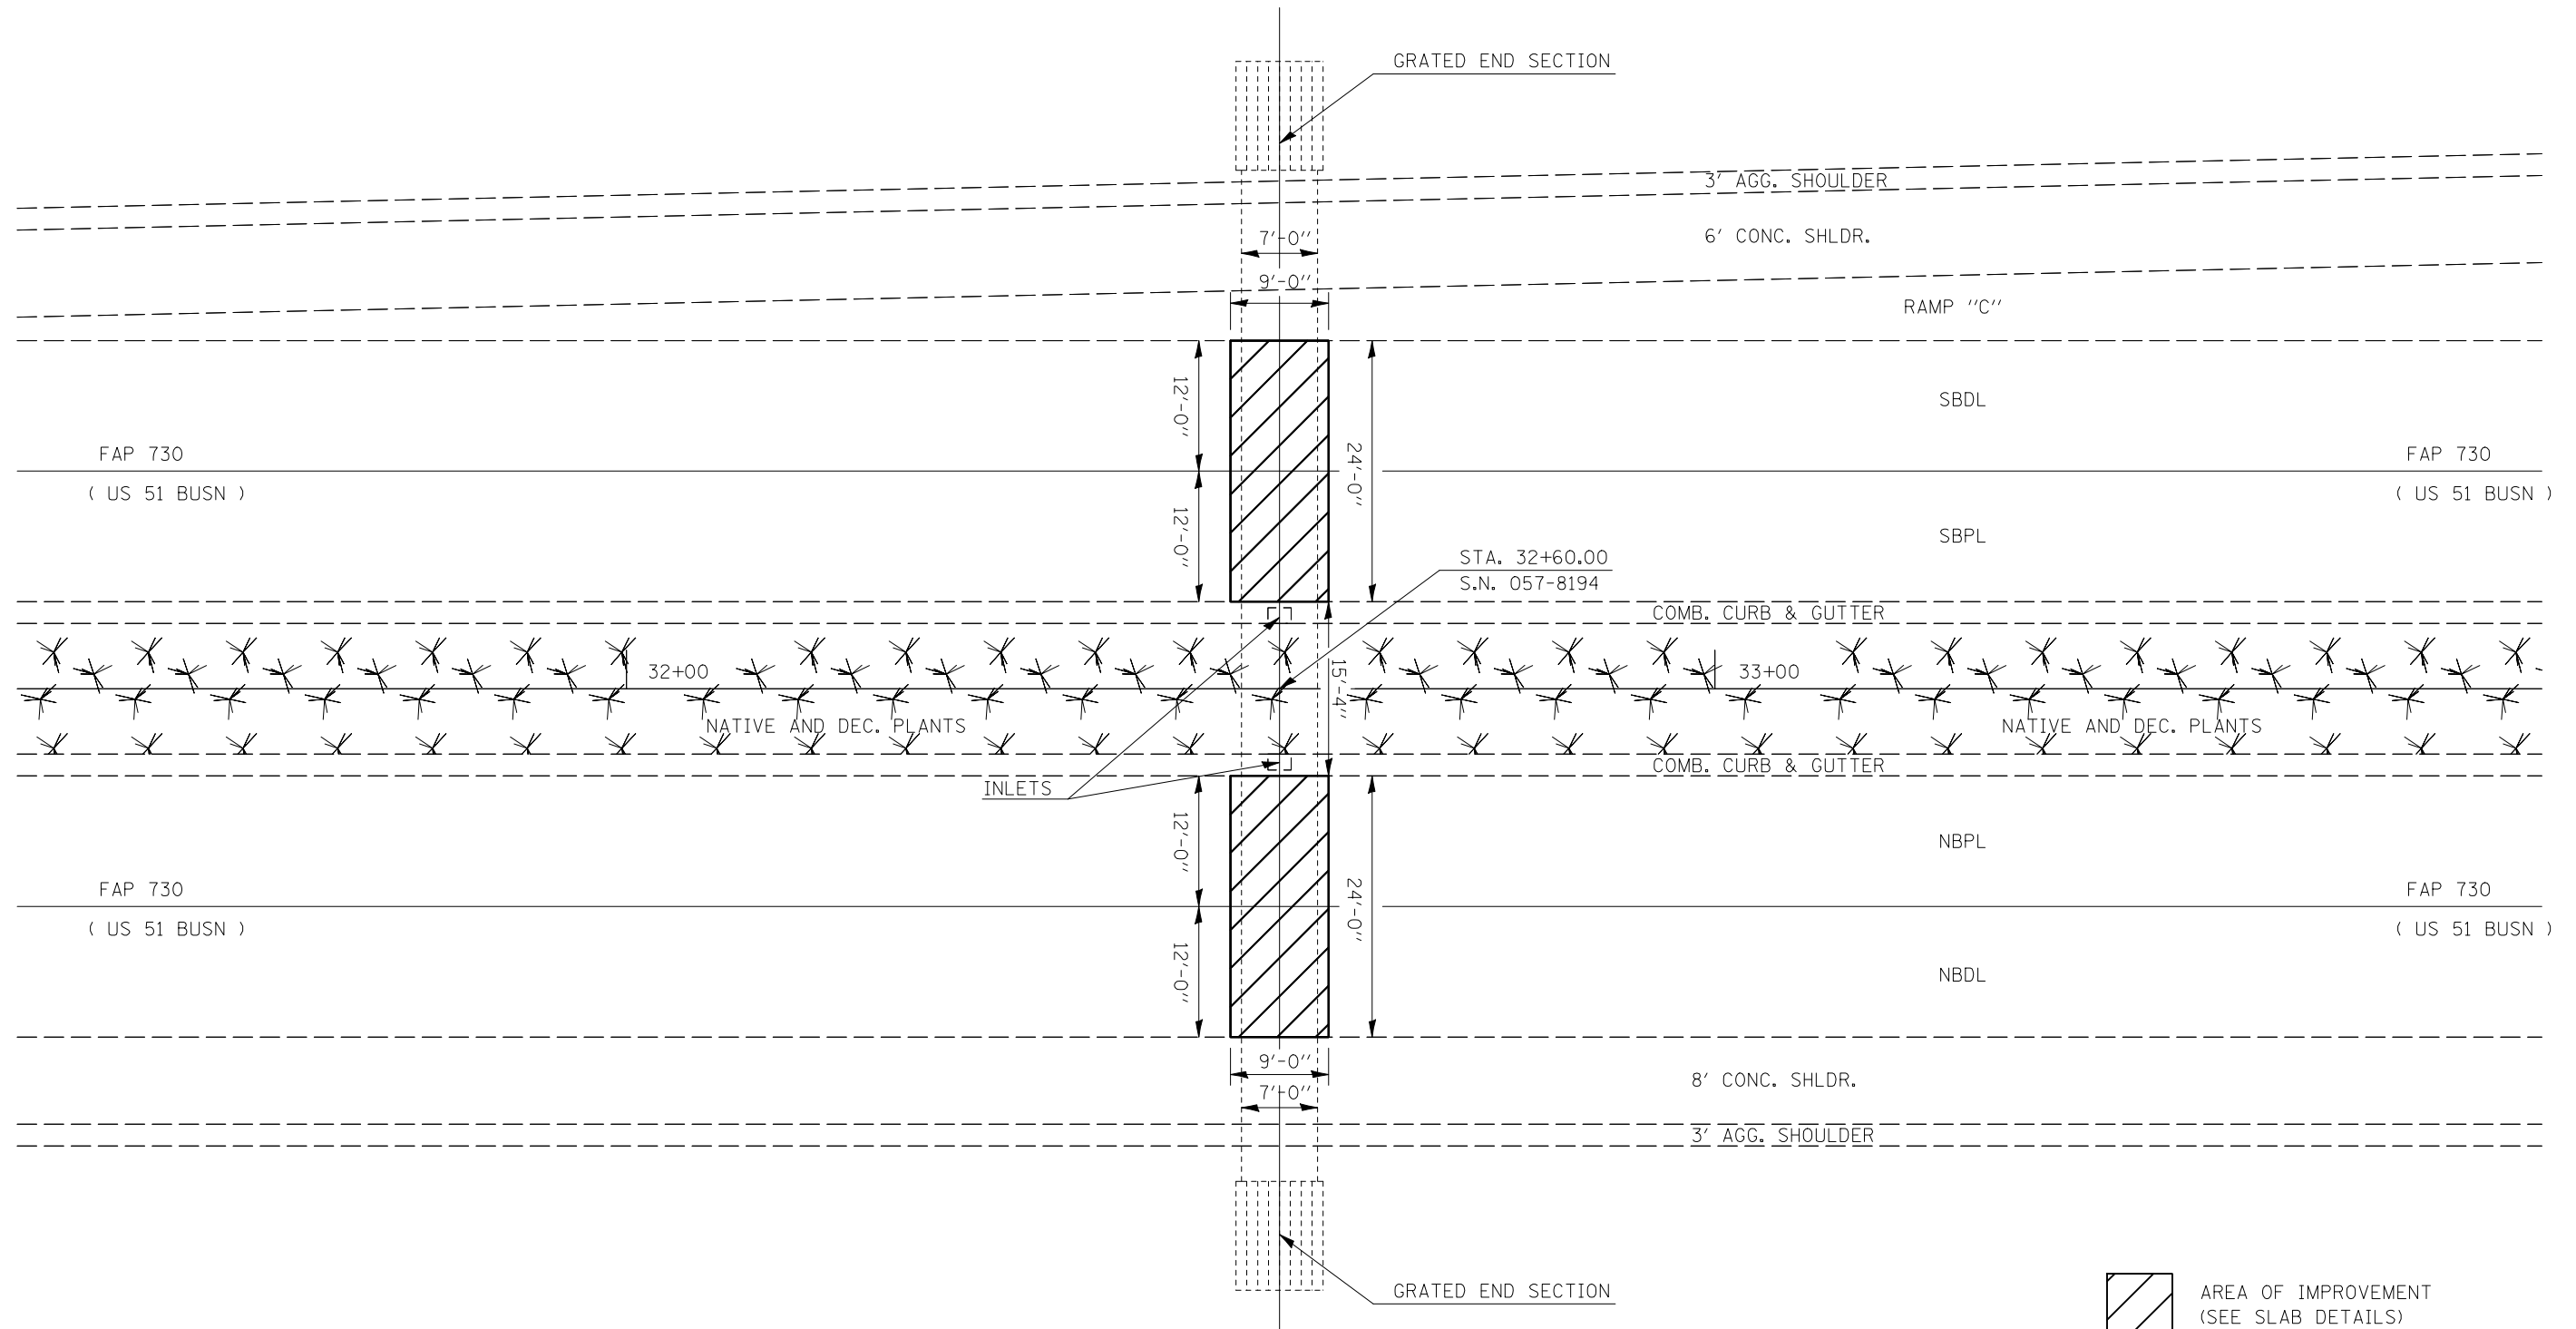

 AREA OF IMPROVEMENT
 (SEE SLAB DETAILS)

- ROUTES VARIOUS
- POSTING MITIGATION FY2011-1
- DEWITT / MCLEAN

FILE NAME =	USER NAME = keysrb	DESIGNED -	REVISED -
ct:\pw\work\p\dot\keysrb\0248870\05708894-sh1-Plan.dgn		DRAWN -	REVISED -
	PLOT SCALE = 40.0000' / IN.	CHECKED -	REVISED -
	PLOT DATE = 2/3/2011	DATE -	REVISED -

STATE OF ILLINOIS
DEPARTMENT OF TRANSPORTATION

PLAN SHEET - LOCATION #4

SCALE:	SHEET NO.	OF	SHEETS	STA.	TO STA.
--------	-----------	----	--------	------	---------

F.A. RTE.	SECTION	COUNTY	TOTAL SHEETS	SHEET NO.
*	**	***	23	9
CONTRACT NO. 70894				
ILLINOIS FED. AID PROJECT				