


WIDTH RESTRICTION DETAIL US 51

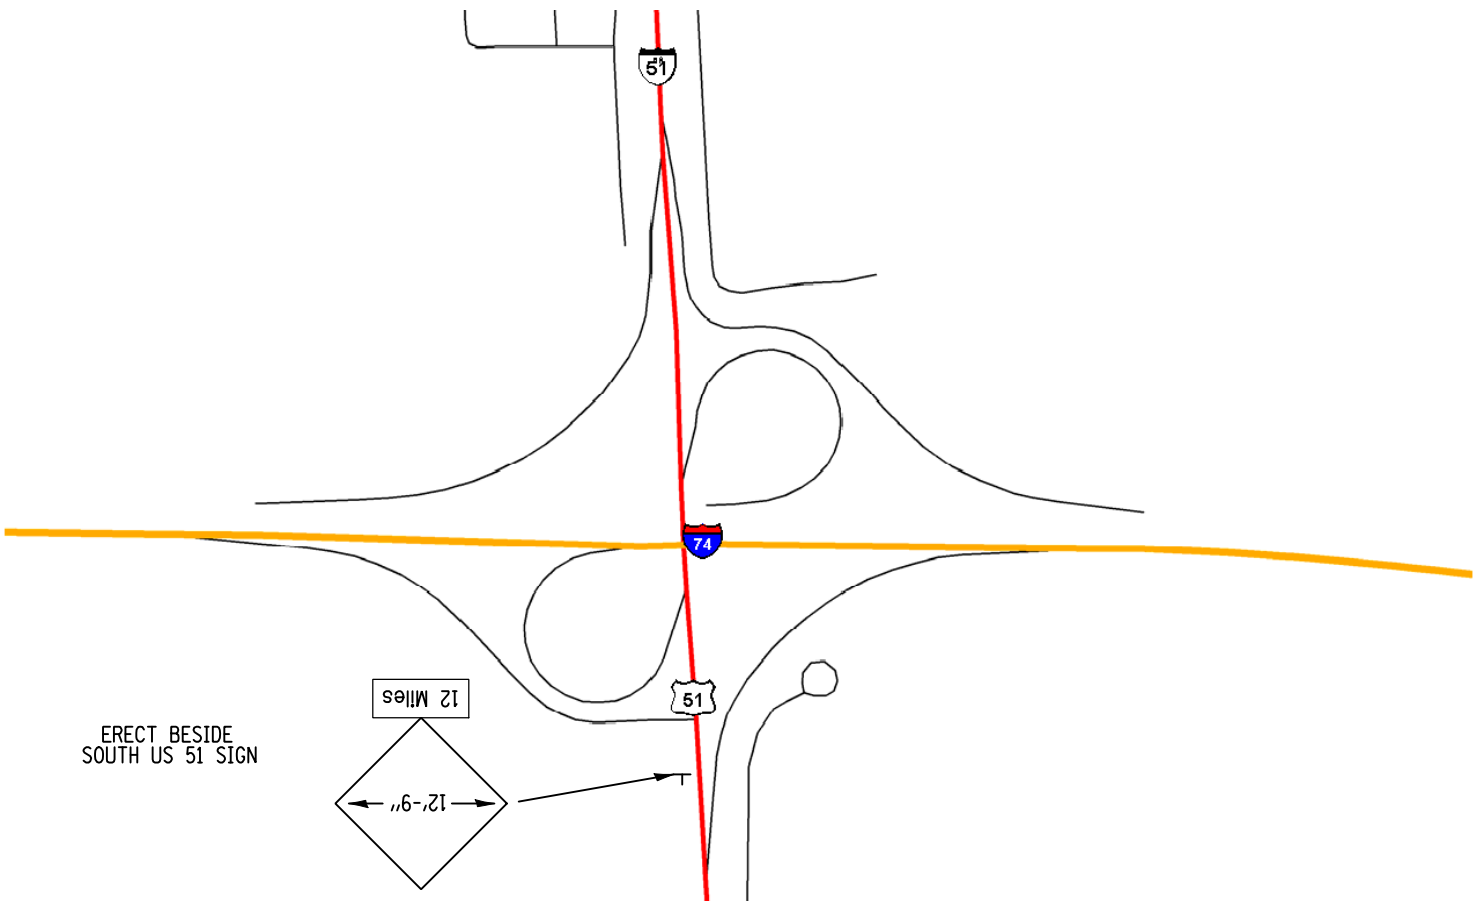

ERECT BESIDE
SOUTH US 51 SIGN

12 Miles

12'-9"

• FAP 322 / FAP 315
 •• POSTING MITIGATION FY2011-2
 ••• DEWITT / MCLEAN

FILE NAME =	USER NAME = keysrb	DESIGNED - GMS	REVISED -
ct:\pw\work\p\dot\keysrb\0248810\0570895-sht-Details.dgn		DRAWN - GMS	REVISED -
	PLOT SCALE = 40.0001' / IN.	CHECKED -	REVISED -
	PLOT DATE = 2/4/2011	DATE -	REVISED -

**STATE OF ILLINOIS
DEPARTMENT OF TRANSPORTATION**

WIDTH RESTRICTION DETAIL			
SCALE:	SHEET NO. OF SHEETS	STA.	TO STA.

F.A.P. RTE.	SECTION	COUNTY	TOTAL SHEETS	SHEET NO.
•	••	•••	16	12
FED. ROAD DIST. NO.			ILLINOIS FED. AID PROJECT	
CONTRACT NO. 70895				