


TYPICAL SECTION #5  
STA. 71+50 TO STA. 98+50

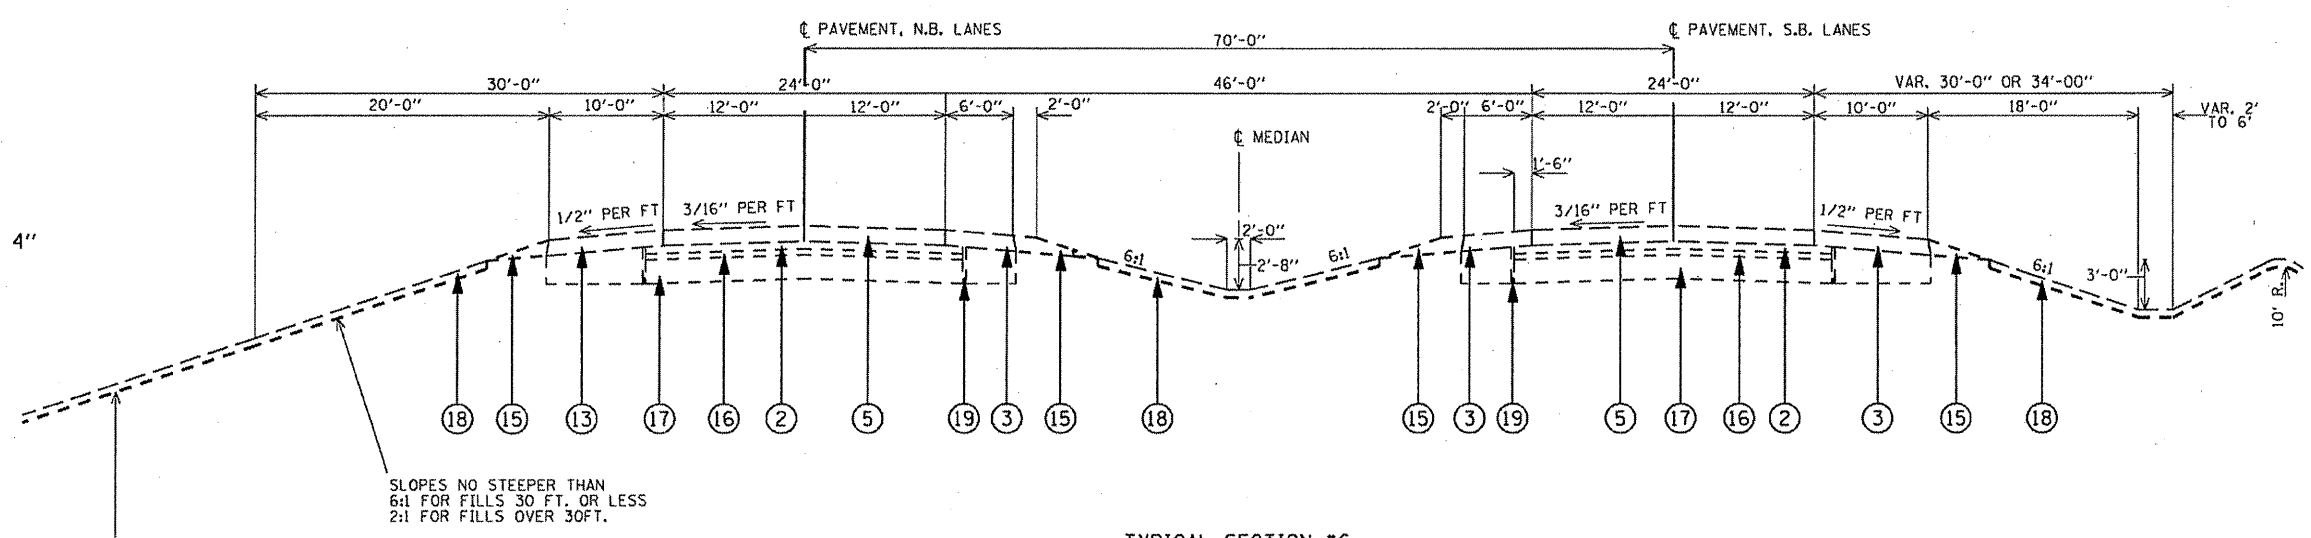

TYPICAL SECTION #6  
IL 4/VETERANS PARKWAY  
STA. 220+00 TO STA. 117+50

LEGEND

- ① EX. GRANULAR SUBBASE, TYPE A, 4"
- ② EX. STABILIZED SUBBASE, 4"
- ③ EX. HMA SHOULDER 8"
- ④ EX. HMA SHOULDER, 10"
- ⑤ EX C.R.P.C.C. PAVEMENT, 8"
- ⑥ EX. P.C.C. PAVEMENT, 9"
- ⑦ EX. P.C.C. PAVEMENT, 10"
- ⑧ EX. PAVEMENT FABRIC
- ⑨ EX. CONCRETE MEDIAN
- ⑩ EX. CC&G, TYPE B-6.24
- ⑪ EX. CC&G, TYPE M-6.12
- ⑫ EX. CC&G, TYPE M. 6.06
- ⑬ EX. CC&G, TYPE M. 4.18
- ⑭ EX. P.C.C. SIDEWALK, 4"
- ⑮ EX. AGG. SHOULDER, TYPE B
- ⑯ EX. SUBGRADE REPLACEMENT, 3"
- ⑰ EX. LIME MODIFIED SUBGRADE, 12"
- ⑱ EX. TOPSOIL, 4"
- ⑲ EX. SUBSURFACE DRAIN

SLOPES NO STEEPER THAN  
6:1 FOR FILLS 10 FT. OR LESS  
4:1 FOR FILLS OVER 10 FT. TO 30 FT.  
2:1 FOR FILLS OVER 30FT.

• (1072)-3, (SII-5, (11)-3

FILE NAME =	USER NAME = karmndg	DESIGNED -	REVISED -
c:\pwwork\pwwork\karmndg\108295692\0672098-shr-typcel.dgn		DRAWN -	REVISED -
PLOT SCALE = 82.0000' / IN.		CHECKED -	REVISED -
PLOT DATE = Feb-28-2011 07:49:36AM		DATE -	REVISED -

STATE OF ILLINOIS  
DEPARTMENT OF TRANSPORTATION

TYPICAL SECTIONS  
SCALE: NA SHEET NO. 3 OF 4 SHEETS STA. TO STA.

F.A.P. RTE. 67	SECTION	COUNTY SANGAMON	TOTAL SHEETS 20	SHEET NO. 6
			CONTRACT NO. 72D90	
ILLINOIS FED. AID PROJECT				