


GENERAL DETAIL (STRUCTURE APPLICATION)

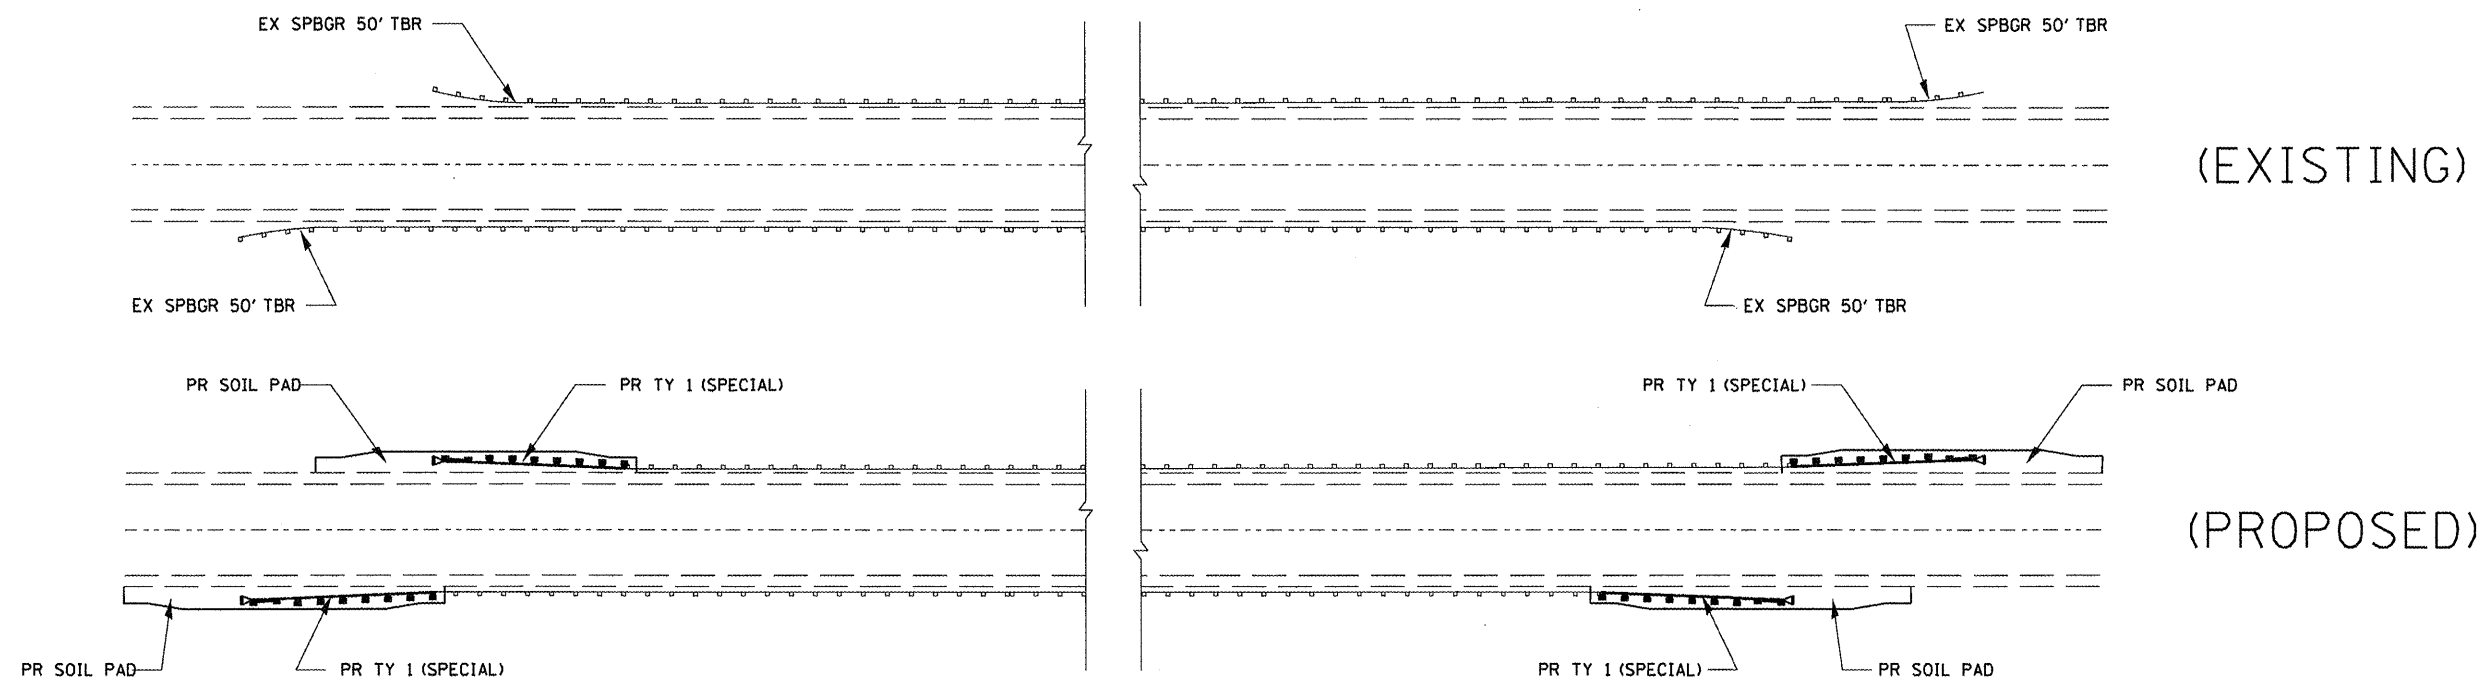

GENERAL DETAIL (ROADWAY APPLICATION)

FILE NAME =
c:\pwork\pwork\laughlin\0240307\0672E07-shr-Guardrail-details.dgn

USER NAME = laughlin-1
DESIGNED -
DRAWN -
PLOT SCALE = 100.0000' / in.
PLOT DATE = Dec-16-2010 09:47:15AM

REVISIED -
REVISIED -
REVISIED -
REVISIED -

REVISIED -
REVISIED -
REVISIED -
REVISIED -

**STATE OF ILLINOIS
DEPARTMENT OF TRANSPORTATION**

**D6 GUARDRAIL END REPL
GUARDRAIL DETAIL SHEETS**

F.A.P. RTE. VAR.	SECTION	COUNTY	TOTAL SHEETS	SHEET NO.
	**	*	27	13
CONTRACT NO. 72E07			ILLINOIS FED. AID PROJECT	