



LOCATION "A" ON IL 108  
(EXISTING)

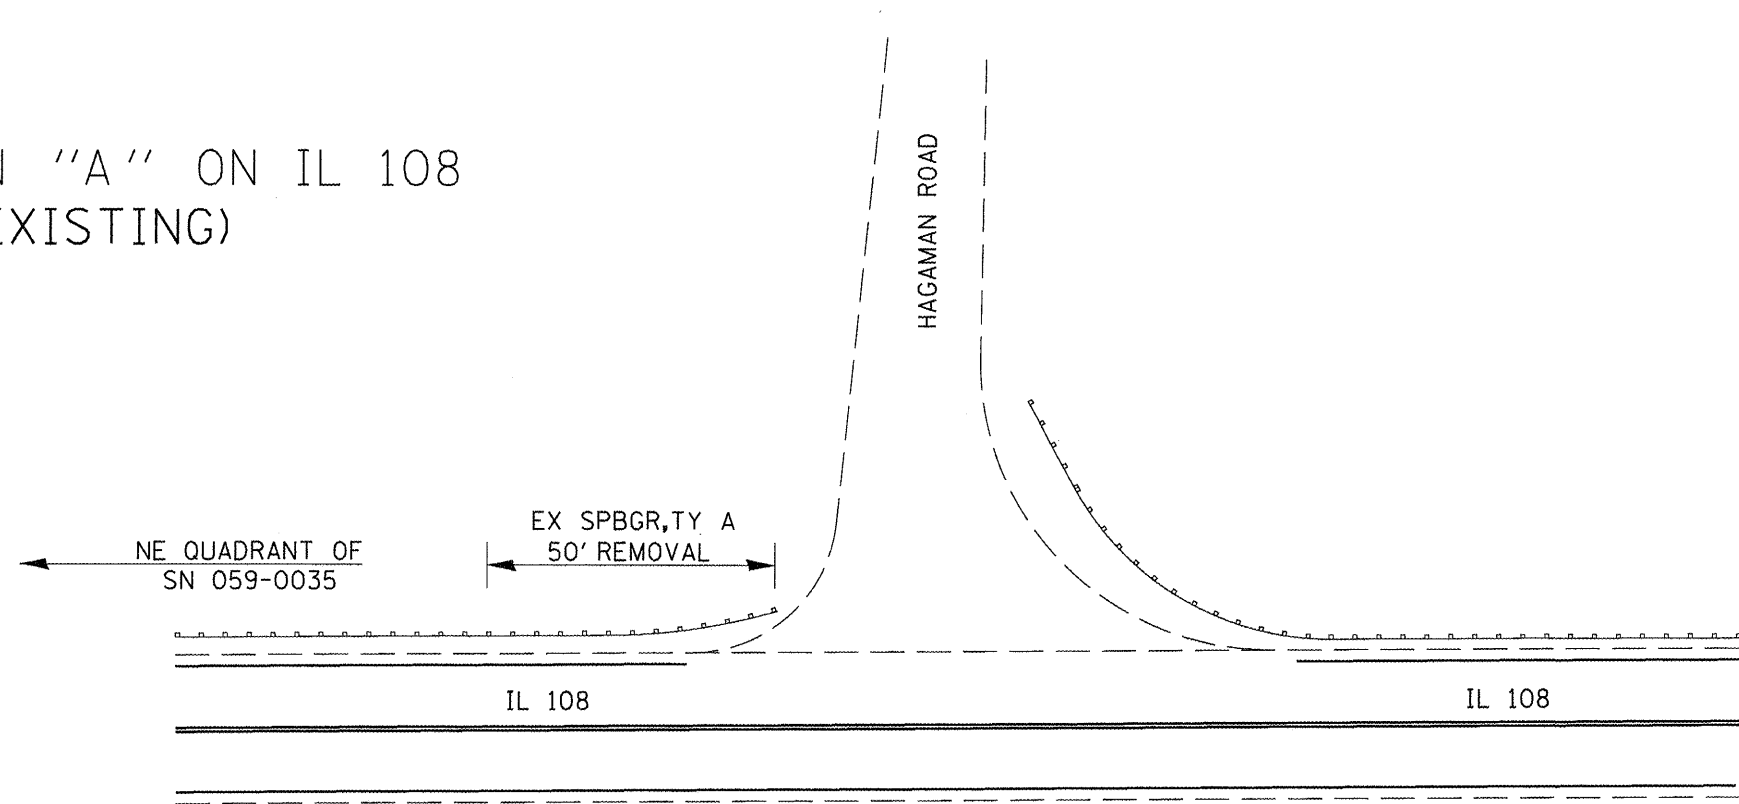

SPECIAL DETAIL  
LOCATION "A" ON IL 108  
(PROPOSED)

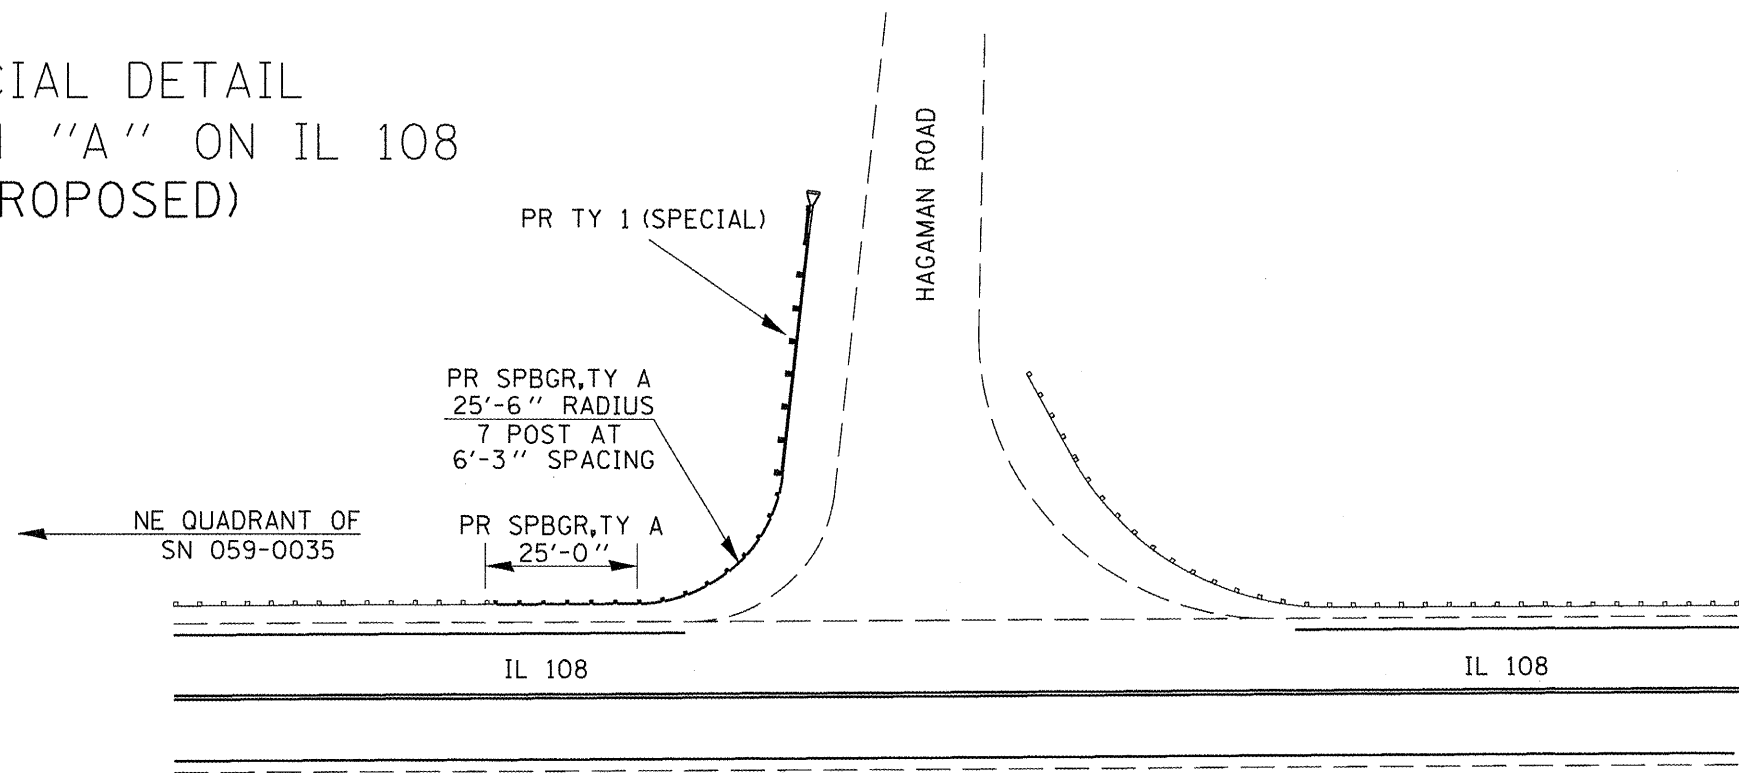

FILE NAME =  
c:\pwork\pwork\laughlin\1\0240307\0672E07-shit-Guardrail-detail.dgn

USER NAME = laughlin1  
PLOT SCALE = 100.0000' / 1"  
PLOT DATE = Dec-16-2010 09:47:15AM

DESIGNED -	REVISED -
DRAWN -	REVISED -
CHECKED -	REVISED -
DATE -	REVISED -

**STATE OF ILLINOIS  
DEPARTMENT OF TRANSPORTATION**

**D6 GUARDRAIL END REPL  
GUARDRAIL DETAIL SHEETS**

F.A.P. RTE.	SECTION	COUNTY	TOTAL SHEETS	SHEET NO.
VAR.	..	.	27	14
			CONTRACT NO. 72E07	
ILLINOIS FED. AID PROJECT				