



SPECIAL DETAIL  
LOCATION "D" ON IL 111  
(EXISTING)

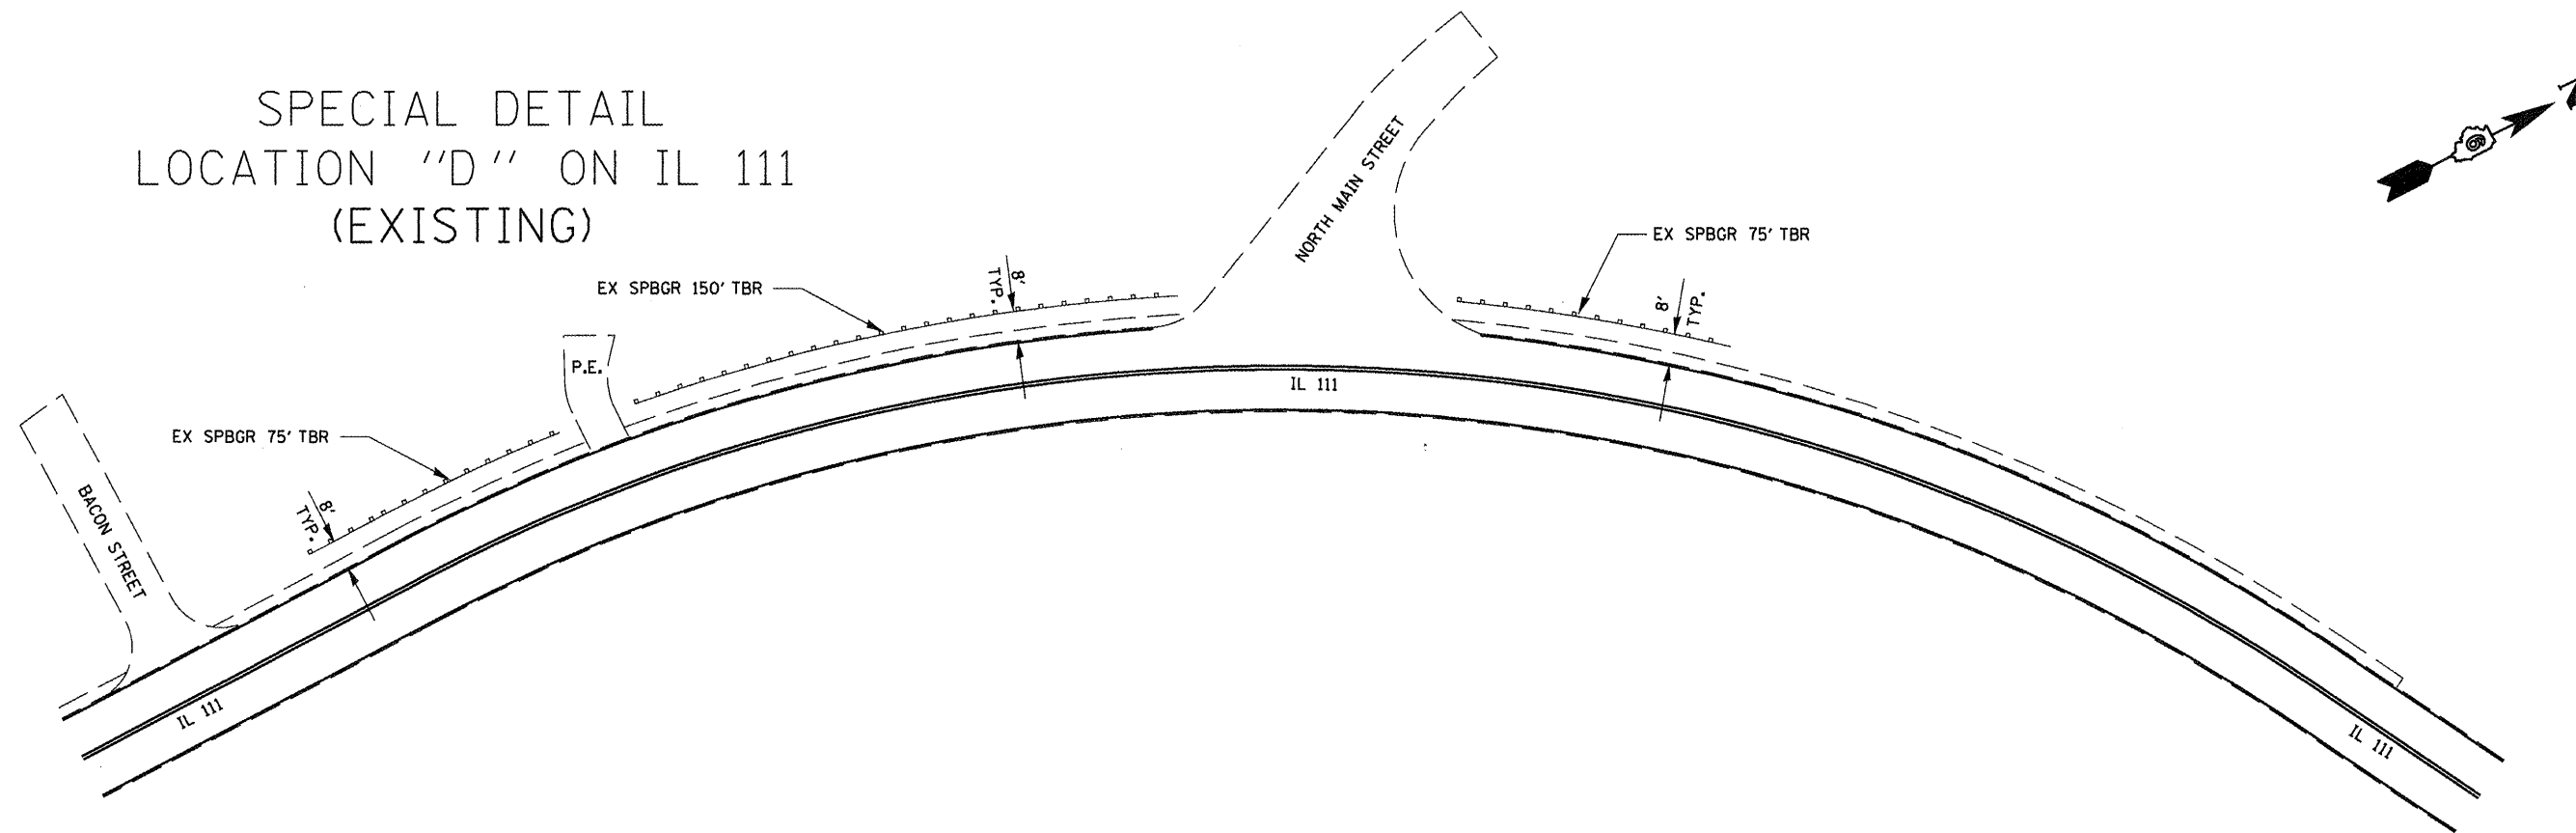

SPECIAL DETAIL  
LOCATION "D" ON IL 111  
(PROPOSED)

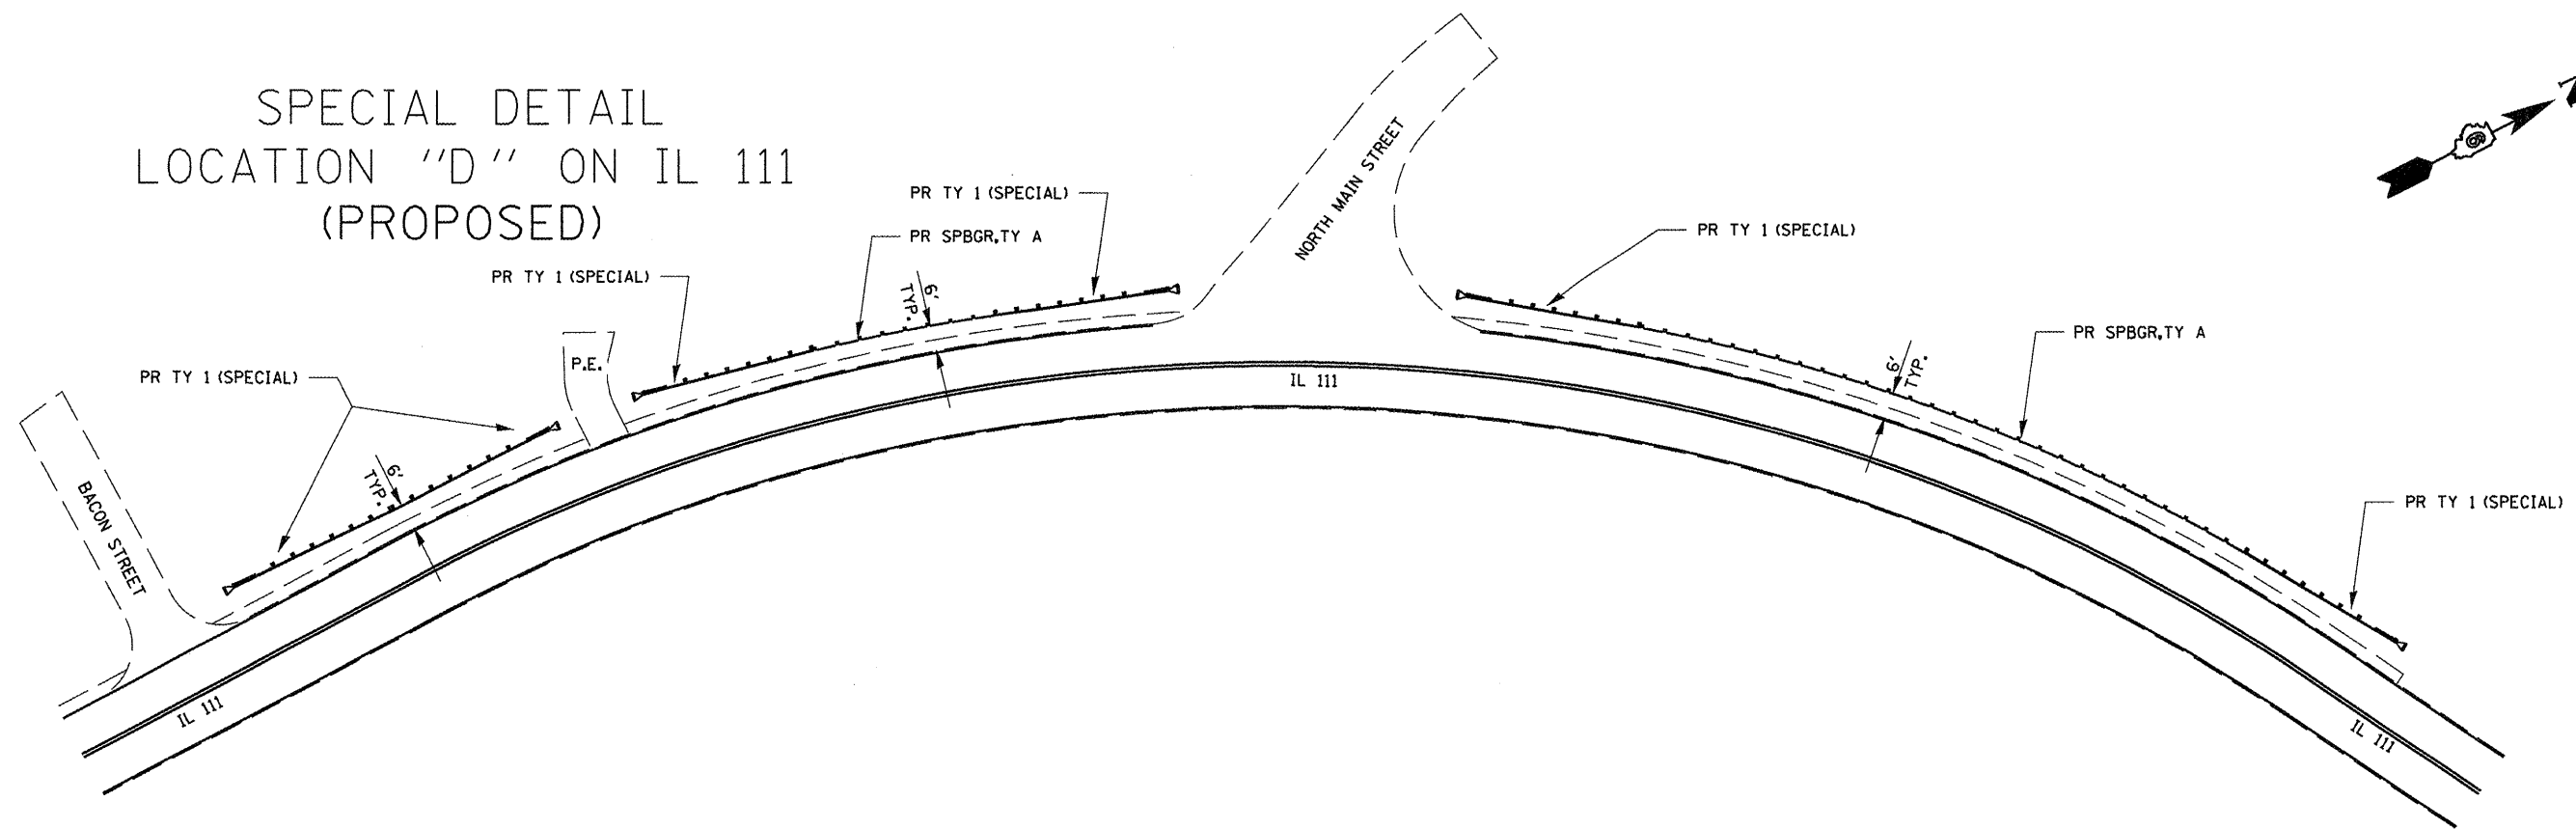

|                                       |                                   |            |           |
|---------------------------------------|-----------------------------------|------------|-----------|
| FILE NAME =                           | USER NAME = laughlinr1            | DESIGNED - | REVISED - |
| e:\pwork\pwork\laughlinr1\02240307\08 | ZE07-shd-Guardrail-details.dgn    | DRAWN -    | REVISED - |
|                                       | PLT SCALE = 100.0000' / in.       | CHECKED -  | REVISED - |
|                                       | PLT DATE = Dec-16-2010 09:47:16AM | DATE -     | REVISED - |

**STATE OF ILLINOIS  
DEPARTMENT OF TRANSPORTATION**

|  |                     |              |  |
|--|---------------------|--------------|--|
| <b>D6 GUARDRAIL END REPL<br/>GUARDRAIL DETAIL SHEETS</b> |                     |              |  |
| SCALE:   | SHEET NO. OF SHEETS | STA. TO STA. |  |

|                           |         |        |              |           |
|---------------------------|---------|--------|--------------|-----------|
| F.A.P. RTE.               | SECTION | COUNTY | TOTAL SHEETS | SHEET NO. |
| VAR.                      | **      | .      | 27           | 15        |
| CONTRACT NO. 72E07        |         |        |              |           |
| ILLINOIS FED. AID PROJECT |         |        |              |           |