



SIGN LOCATION #5

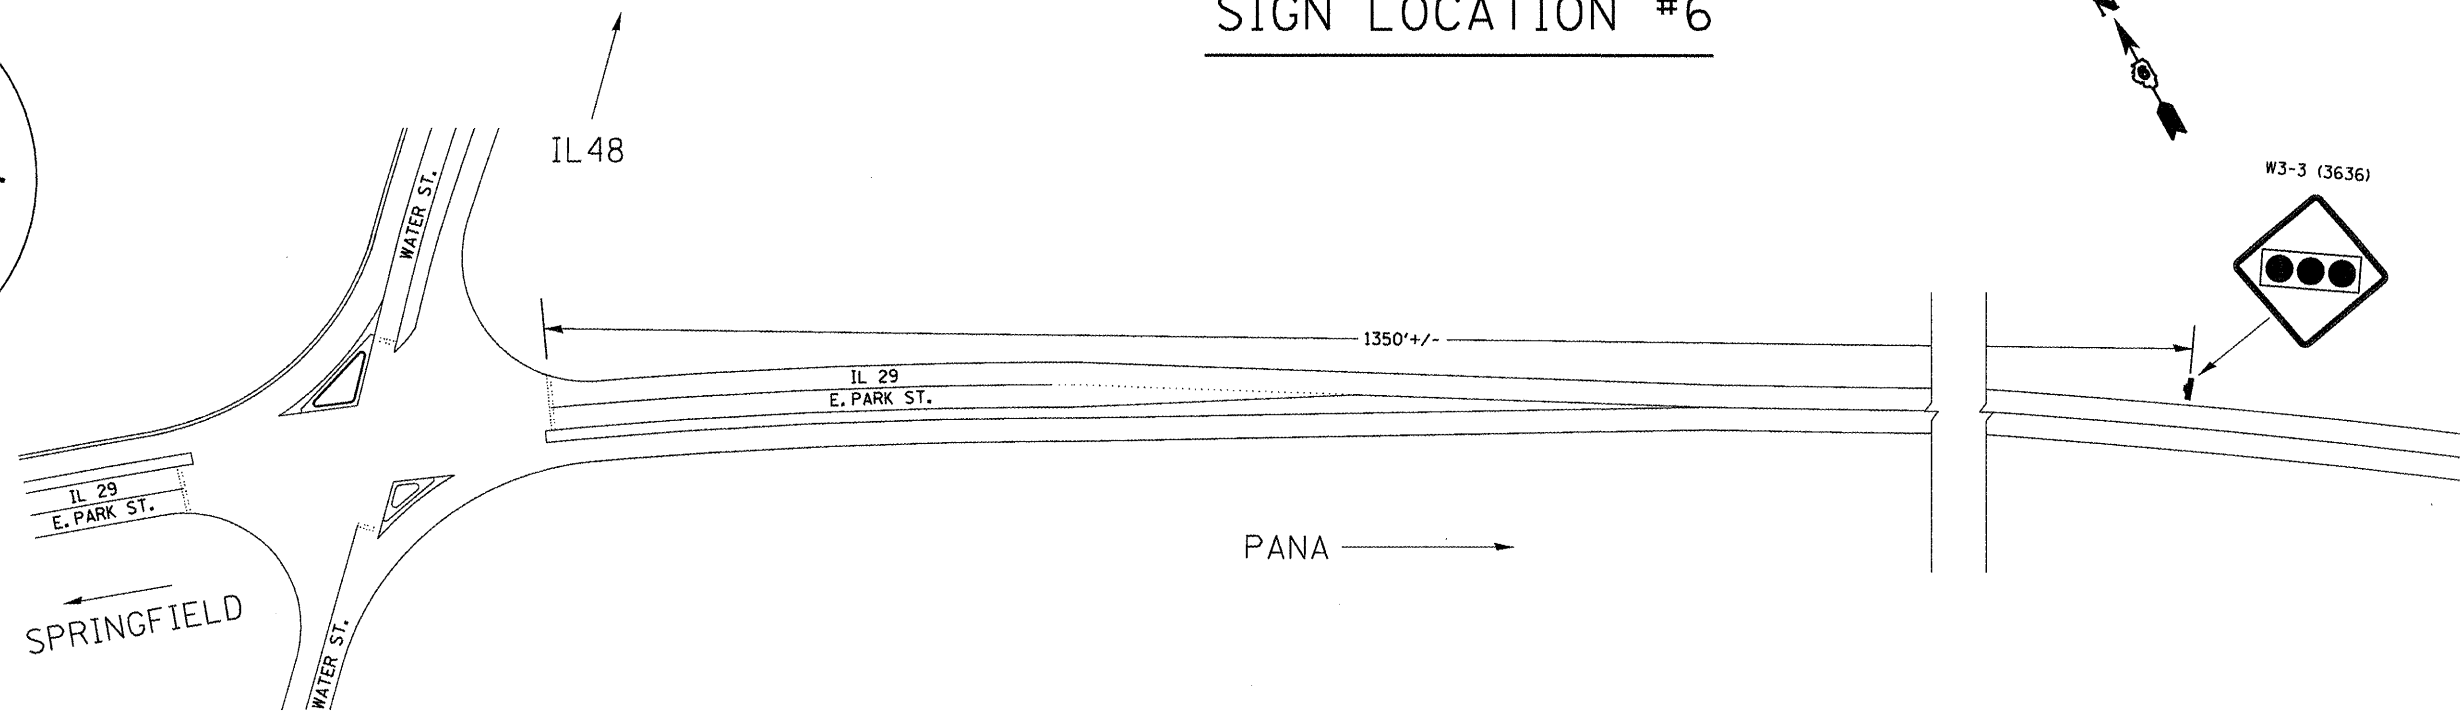

SIGN LOCATION #6

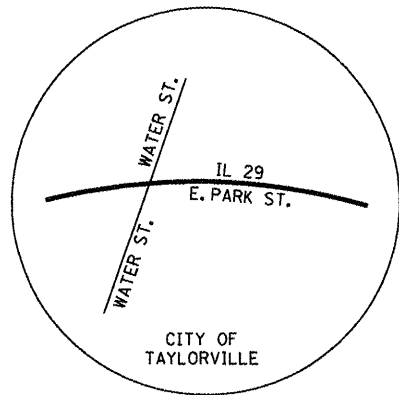

FILE NAME =	USER NAME = laughlinr1	DESIGNED -	REVISED -
c:\pwork\pwork\laughlinr1\d0240307\06	ZE07-ahtr-sign-location-details.dgn	DRAWN -	REVISED -
	PLOT SCALE = 100.0000' / in.	CHECKED -	REVISED -
	PLOT DATE = Dec-16-2010 09:47:38AM	DATE -	REVISED -

**STATE OF ILLINOIS
DEPARTMENT OF TRANSPORTATION**

D6 GUARDRAIL END REPL SIGN LOCATION & DETAIL SHEETS			
SCALE:	SHEET NO. OF SHEETS	STA. TO STA.	

F.A.P. RTE.	SECTION	COUNTY	TOTAL SHEETS	SHEET NO.
VAR.	..	.	27	23
ILLINOIS FED. AID PROJECT			CONTRACT NO. 72E07	