


DATE \_\_\_\_\_  
 BY \_\_\_\_\_  
 FINISHED SURVEYED  
 SURVEY PLOTTED  
 NO. \_\_\_\_\_ AREAS CHECKED \_\_\_\_\_

DATE \_\_\_\_\_  
 BY \_\_\_\_\_  
 ORIGINAL SURVEY  
 SURVEY PLOTTED  
 NO. \_\_\_\_\_ AREAS CHECKED \_\_\_\_\_

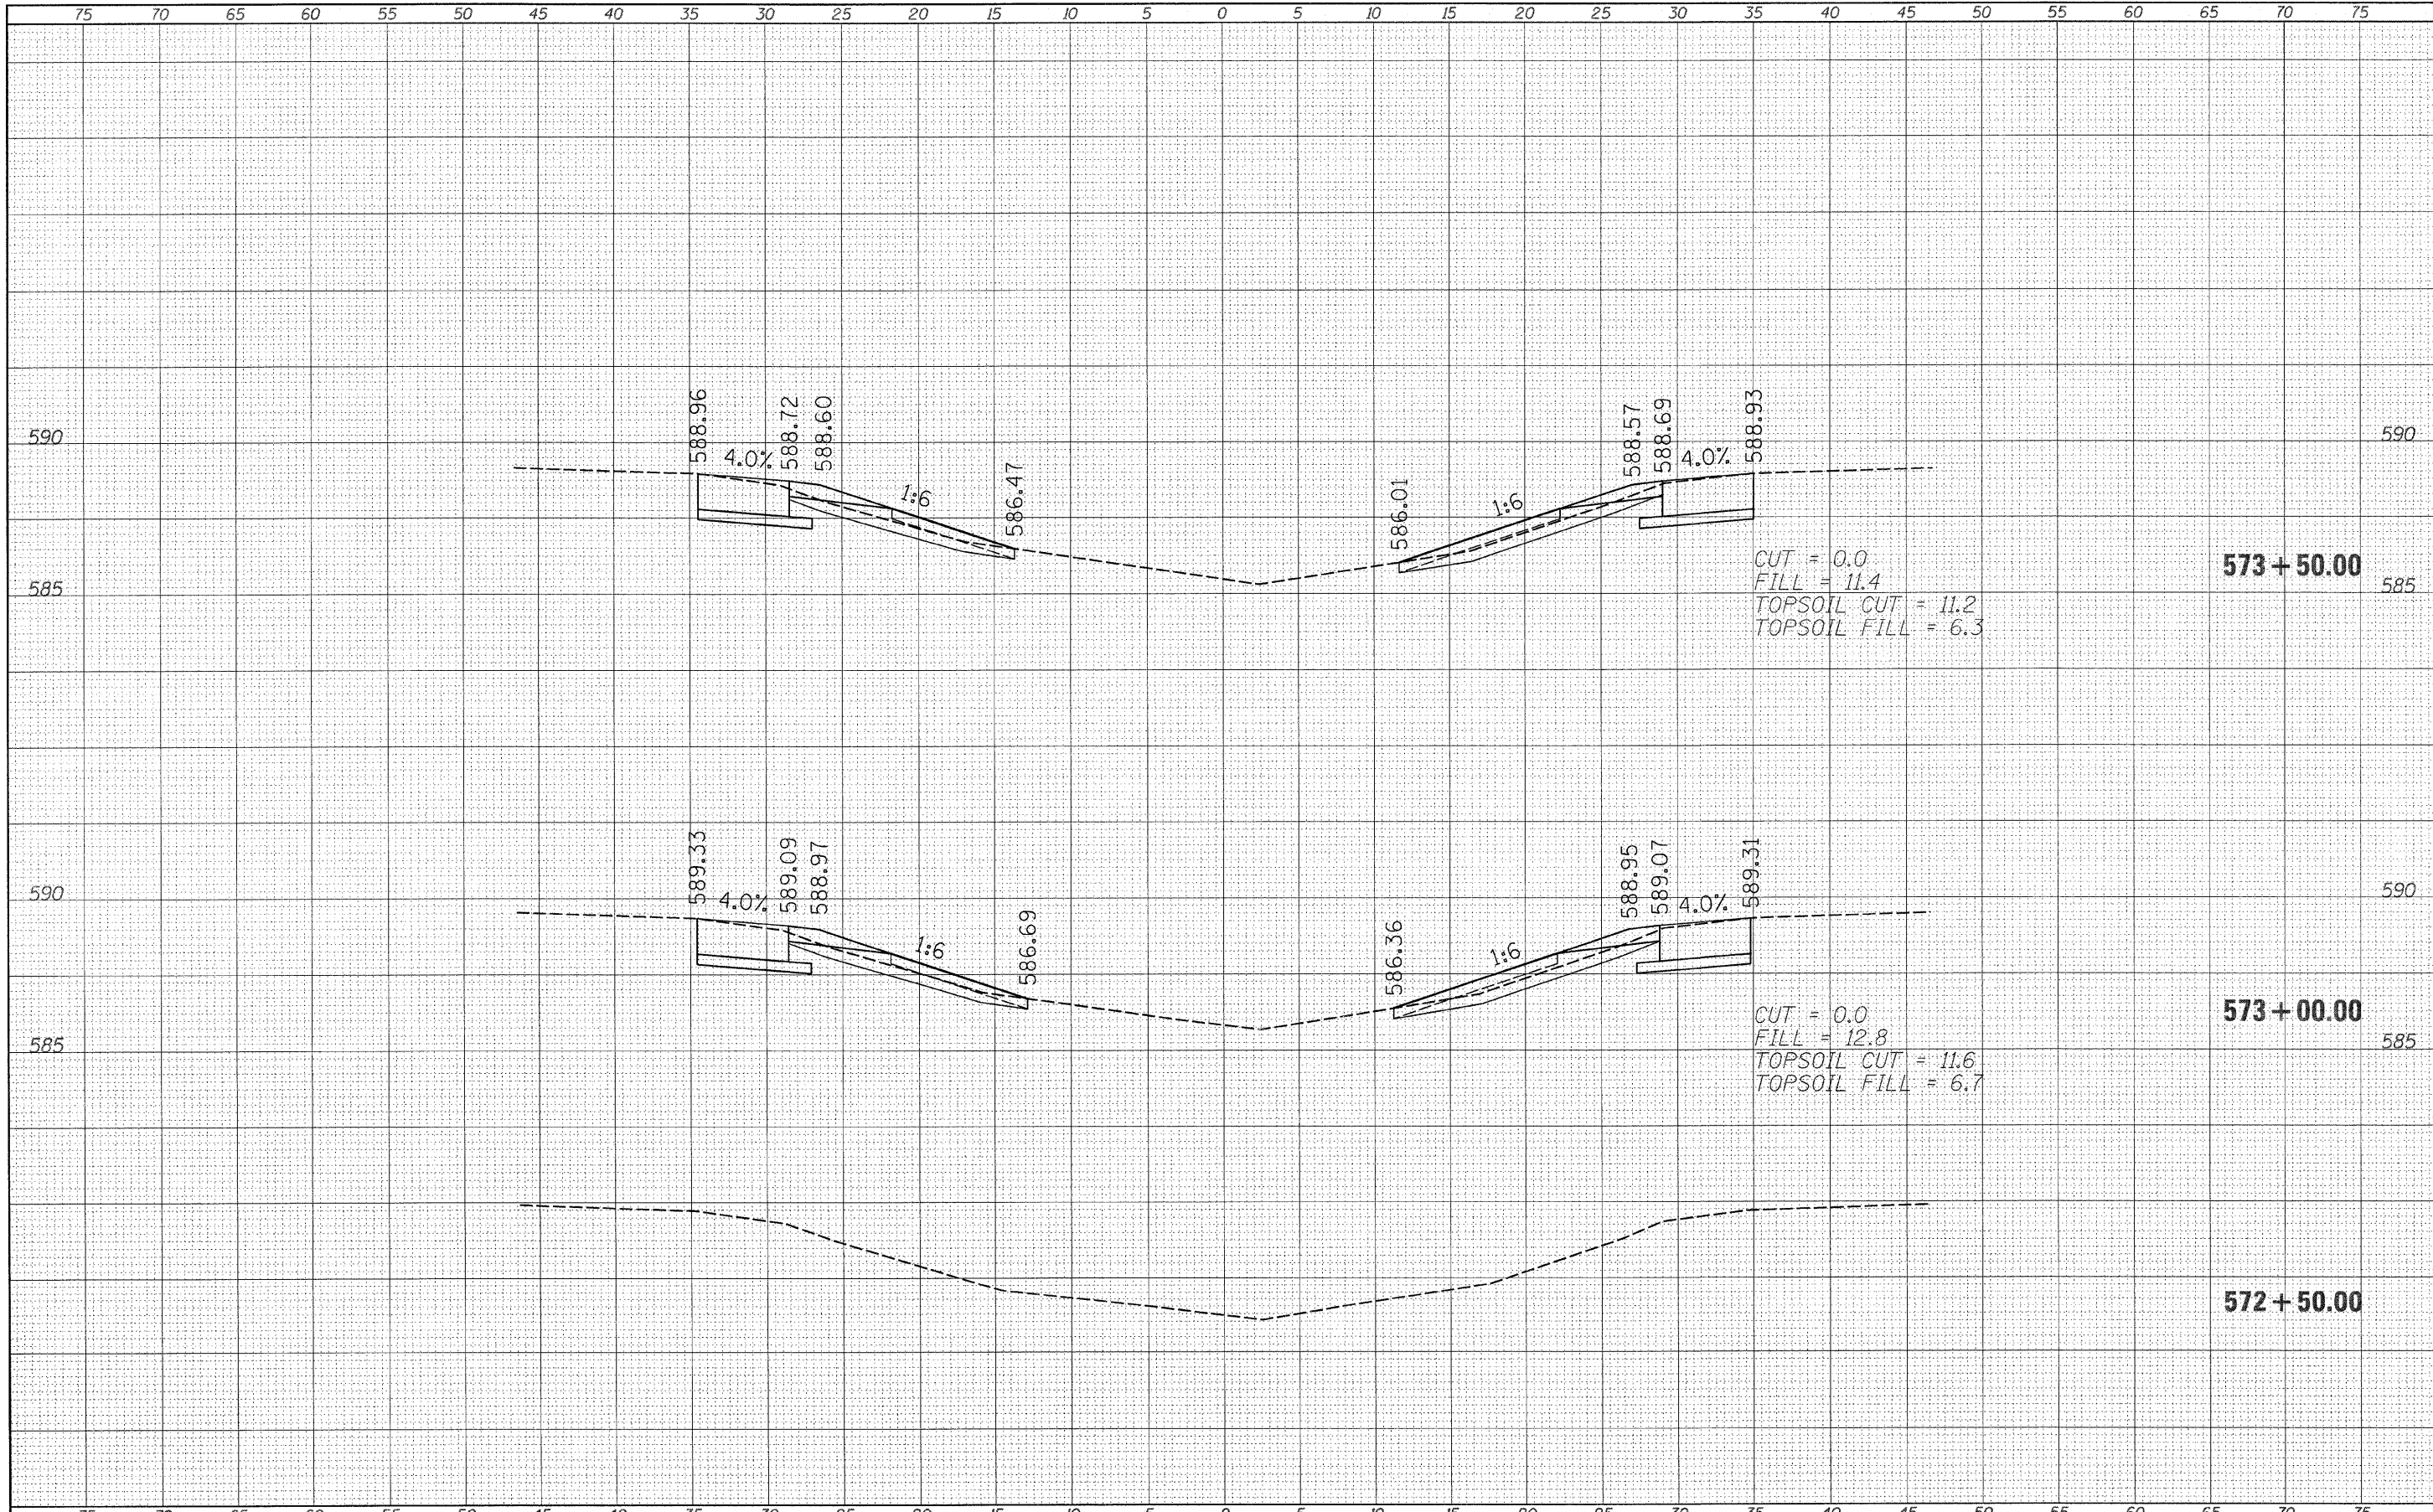

FILE NAME =	USER NAME = swartzw	DESIGNED -	REVISED -	<b>STATE OF ILLINOIS DEPARTMENT OF TRANSPORTATION</b>	<b>CROSS SECTIONS WEST CROSSOVER</b>		F.A.I. RTE.	SECTION	COUNTY	TOTAL SHEETS	SHEET NO.	
ci:\pw_work\p\pidot\swartzw\10207383\10774481-sh\ssht.dgn		DRAWN -	REVISED -		SCALE: 5	SHEET NO. 1 OF 22 SHEETS	STA. 572+50.00 TO STA. 573+50.00	70	(18-47)I	CUMBERLAND	47	26
PLOT SCALE = 5.00008" / IN.		CHECKED -	REVISED -					CONTRACT NO. 74481				
PLOT DATE = 1/31/2011		DATE -	REVISED -					ILLINOIS FED. AID PROJECT				