


DATE	
BY	
FINAL SURVEY	
SURVEYED	
PLOTTED	
AREAS CHECKED	
NO.	

DATE	
BY	
ORIGINAL SURVEY	
SURVEYED	
PLOTTED	
AREAS CHECKED	
NO.	

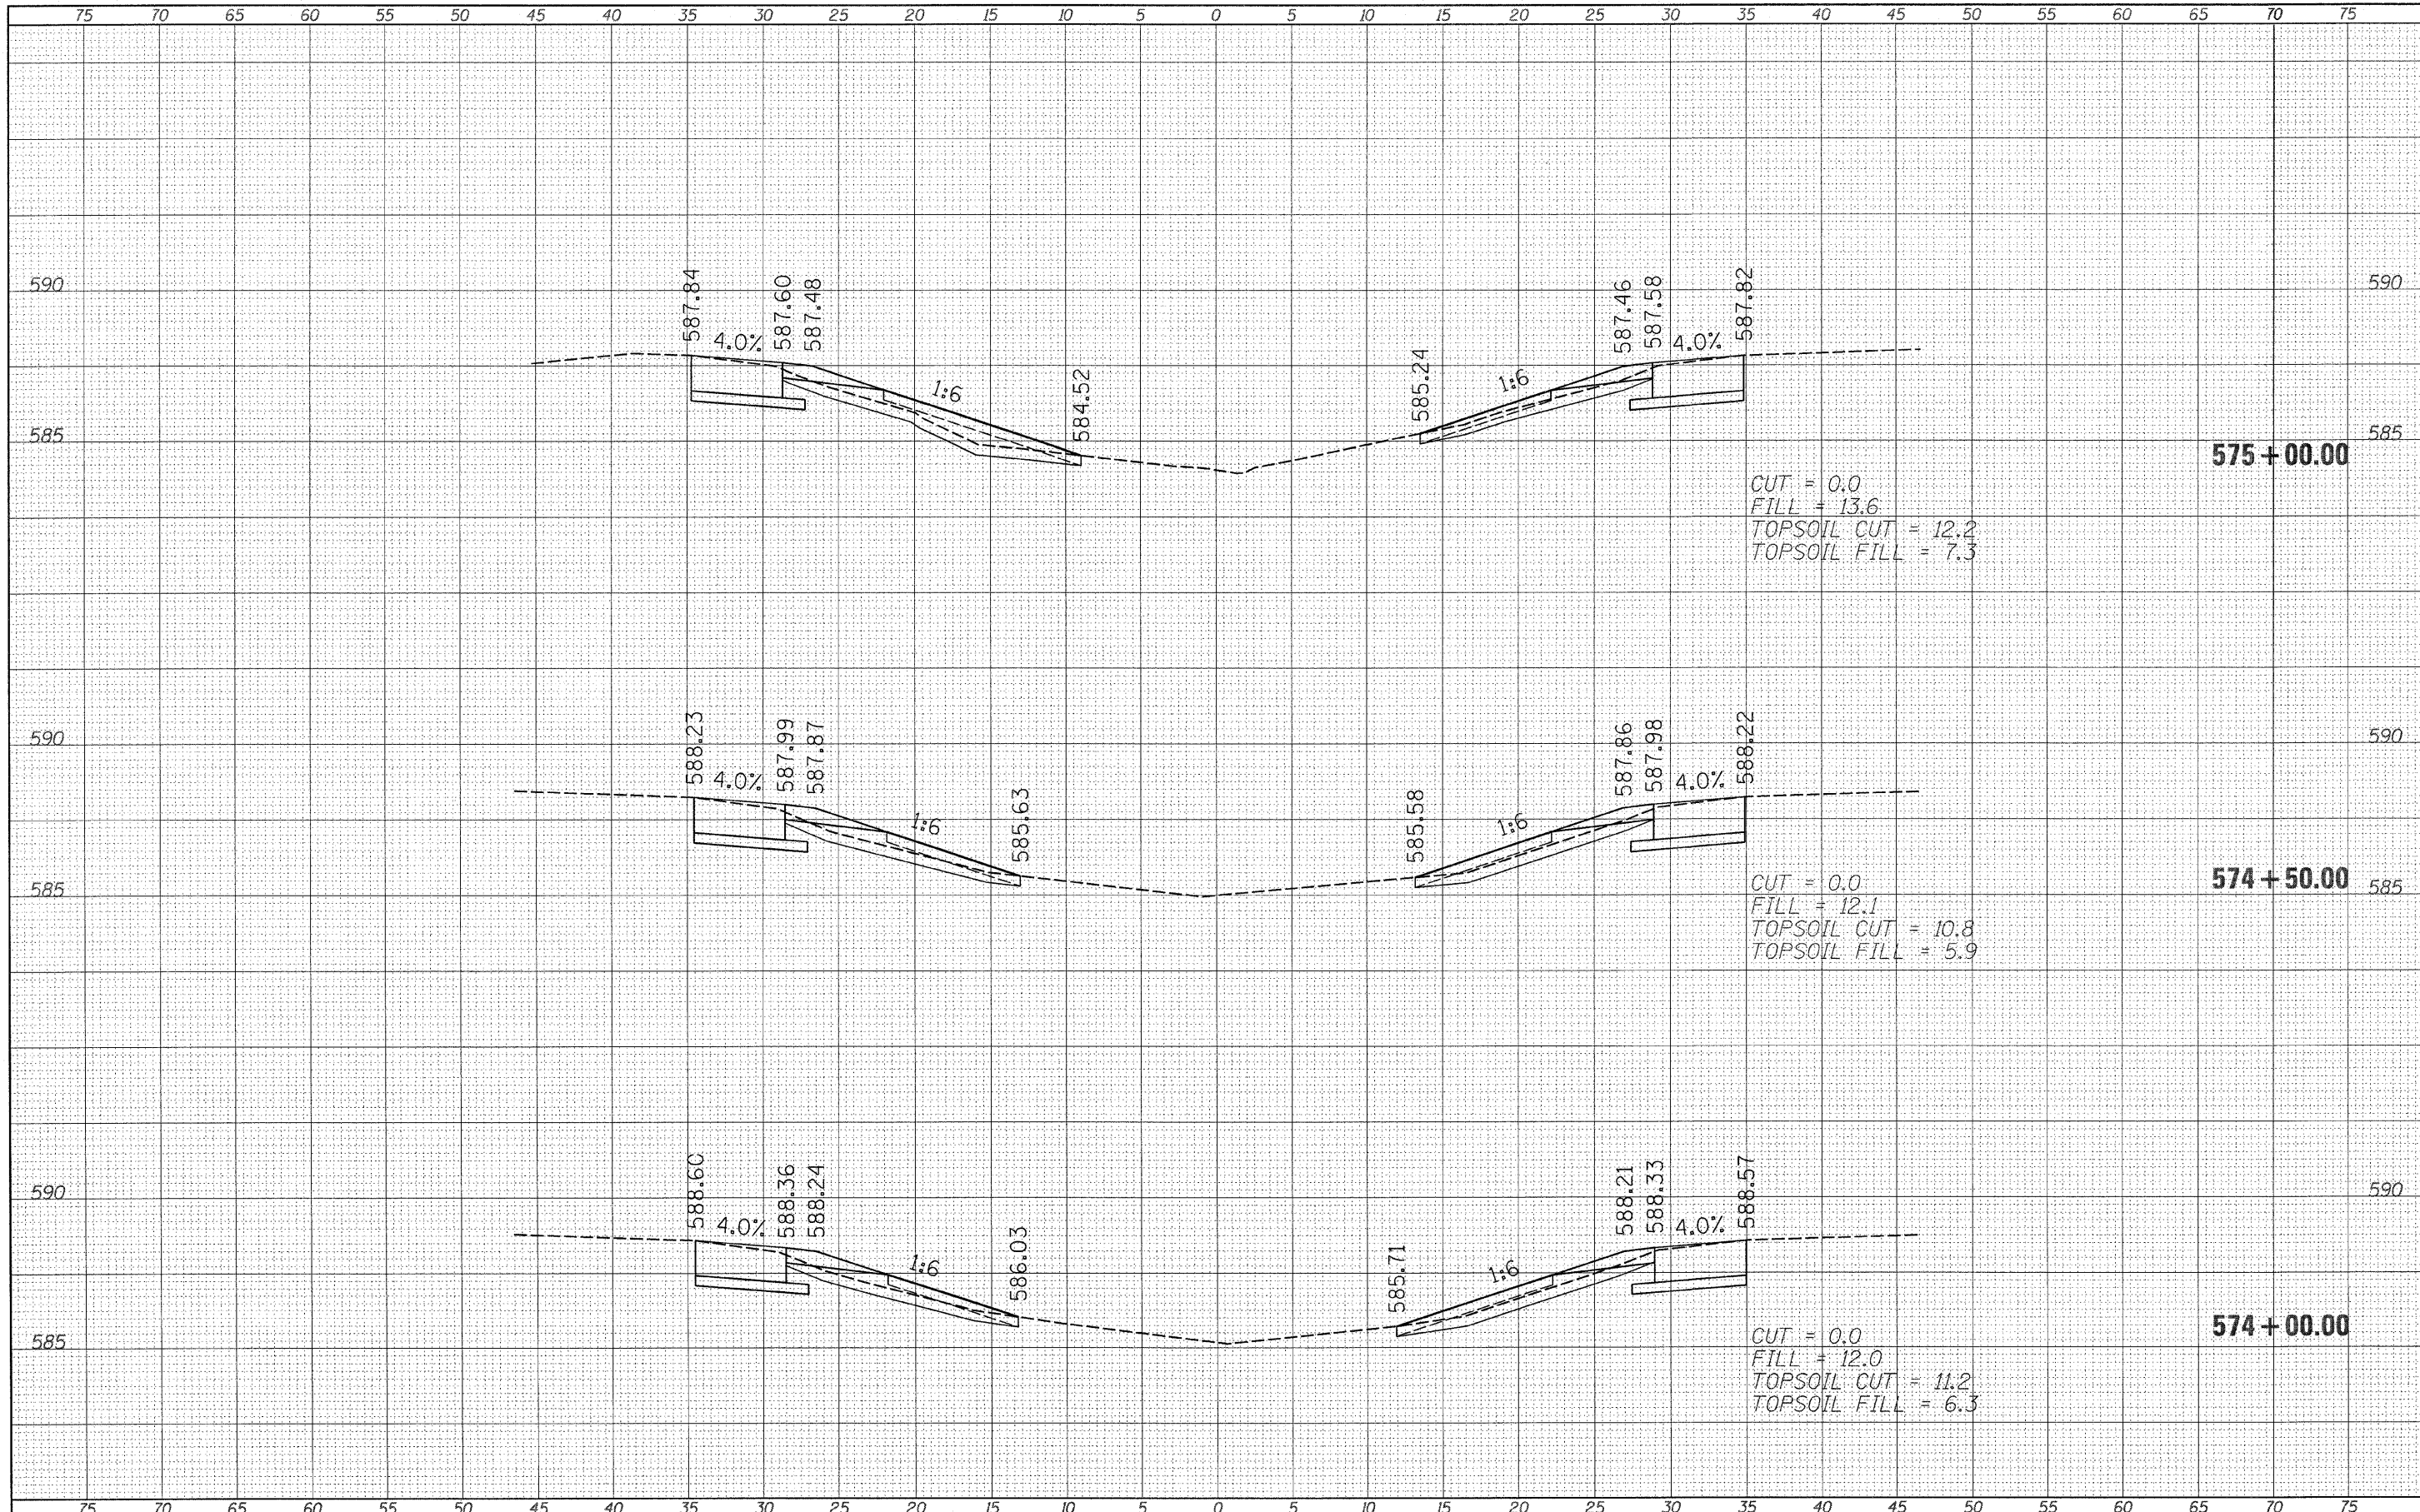

FILE NAME =	USER NAME = swartzw	DESIGNED -	REVISED -	STATE OF ILLINOIS DEPARTMENT OF TRANSPORTATION	CROSS SECTIONS WEST CROSSOVER		F.A.I. RTE.	SECTION	COUNTY	TOTAL SHEETS	SHEET NO.	
c:\p\work\p\widat\swartzw\d8207383\0774481-sh-kash.dgn		DRAWN -	REVISED -		SCALE: 5	SHEET NO. 2 OF 22 SHEETS	STA. 574+00.00 TO STA. 575+00.00	70	(18-47)I	CUMBERLAND	47	27
PLOT SCALE = 5.0000 "/td> <td></td> <td>CHECKED -</td> <td>REVISED -</td> <td></td> <td></td> <td></td> <td></td> <td></td> <td></td> <td></td> <td></td>		CHECKED -	REVISED -									
PLOT DATE = 1/31/2011		DATE -	REVISED -									
CONTRACT NO. 74481												
ILLINOIS FED. AID PROJECT												