


FINAL SURVEY BY DATE
 SURVEYED BY DATE
 AREAS CHECKED NO.

ORIGINAL SURVEY BY DATE
 SURVEYED BY DATE
 AREAS CHECKED NO.

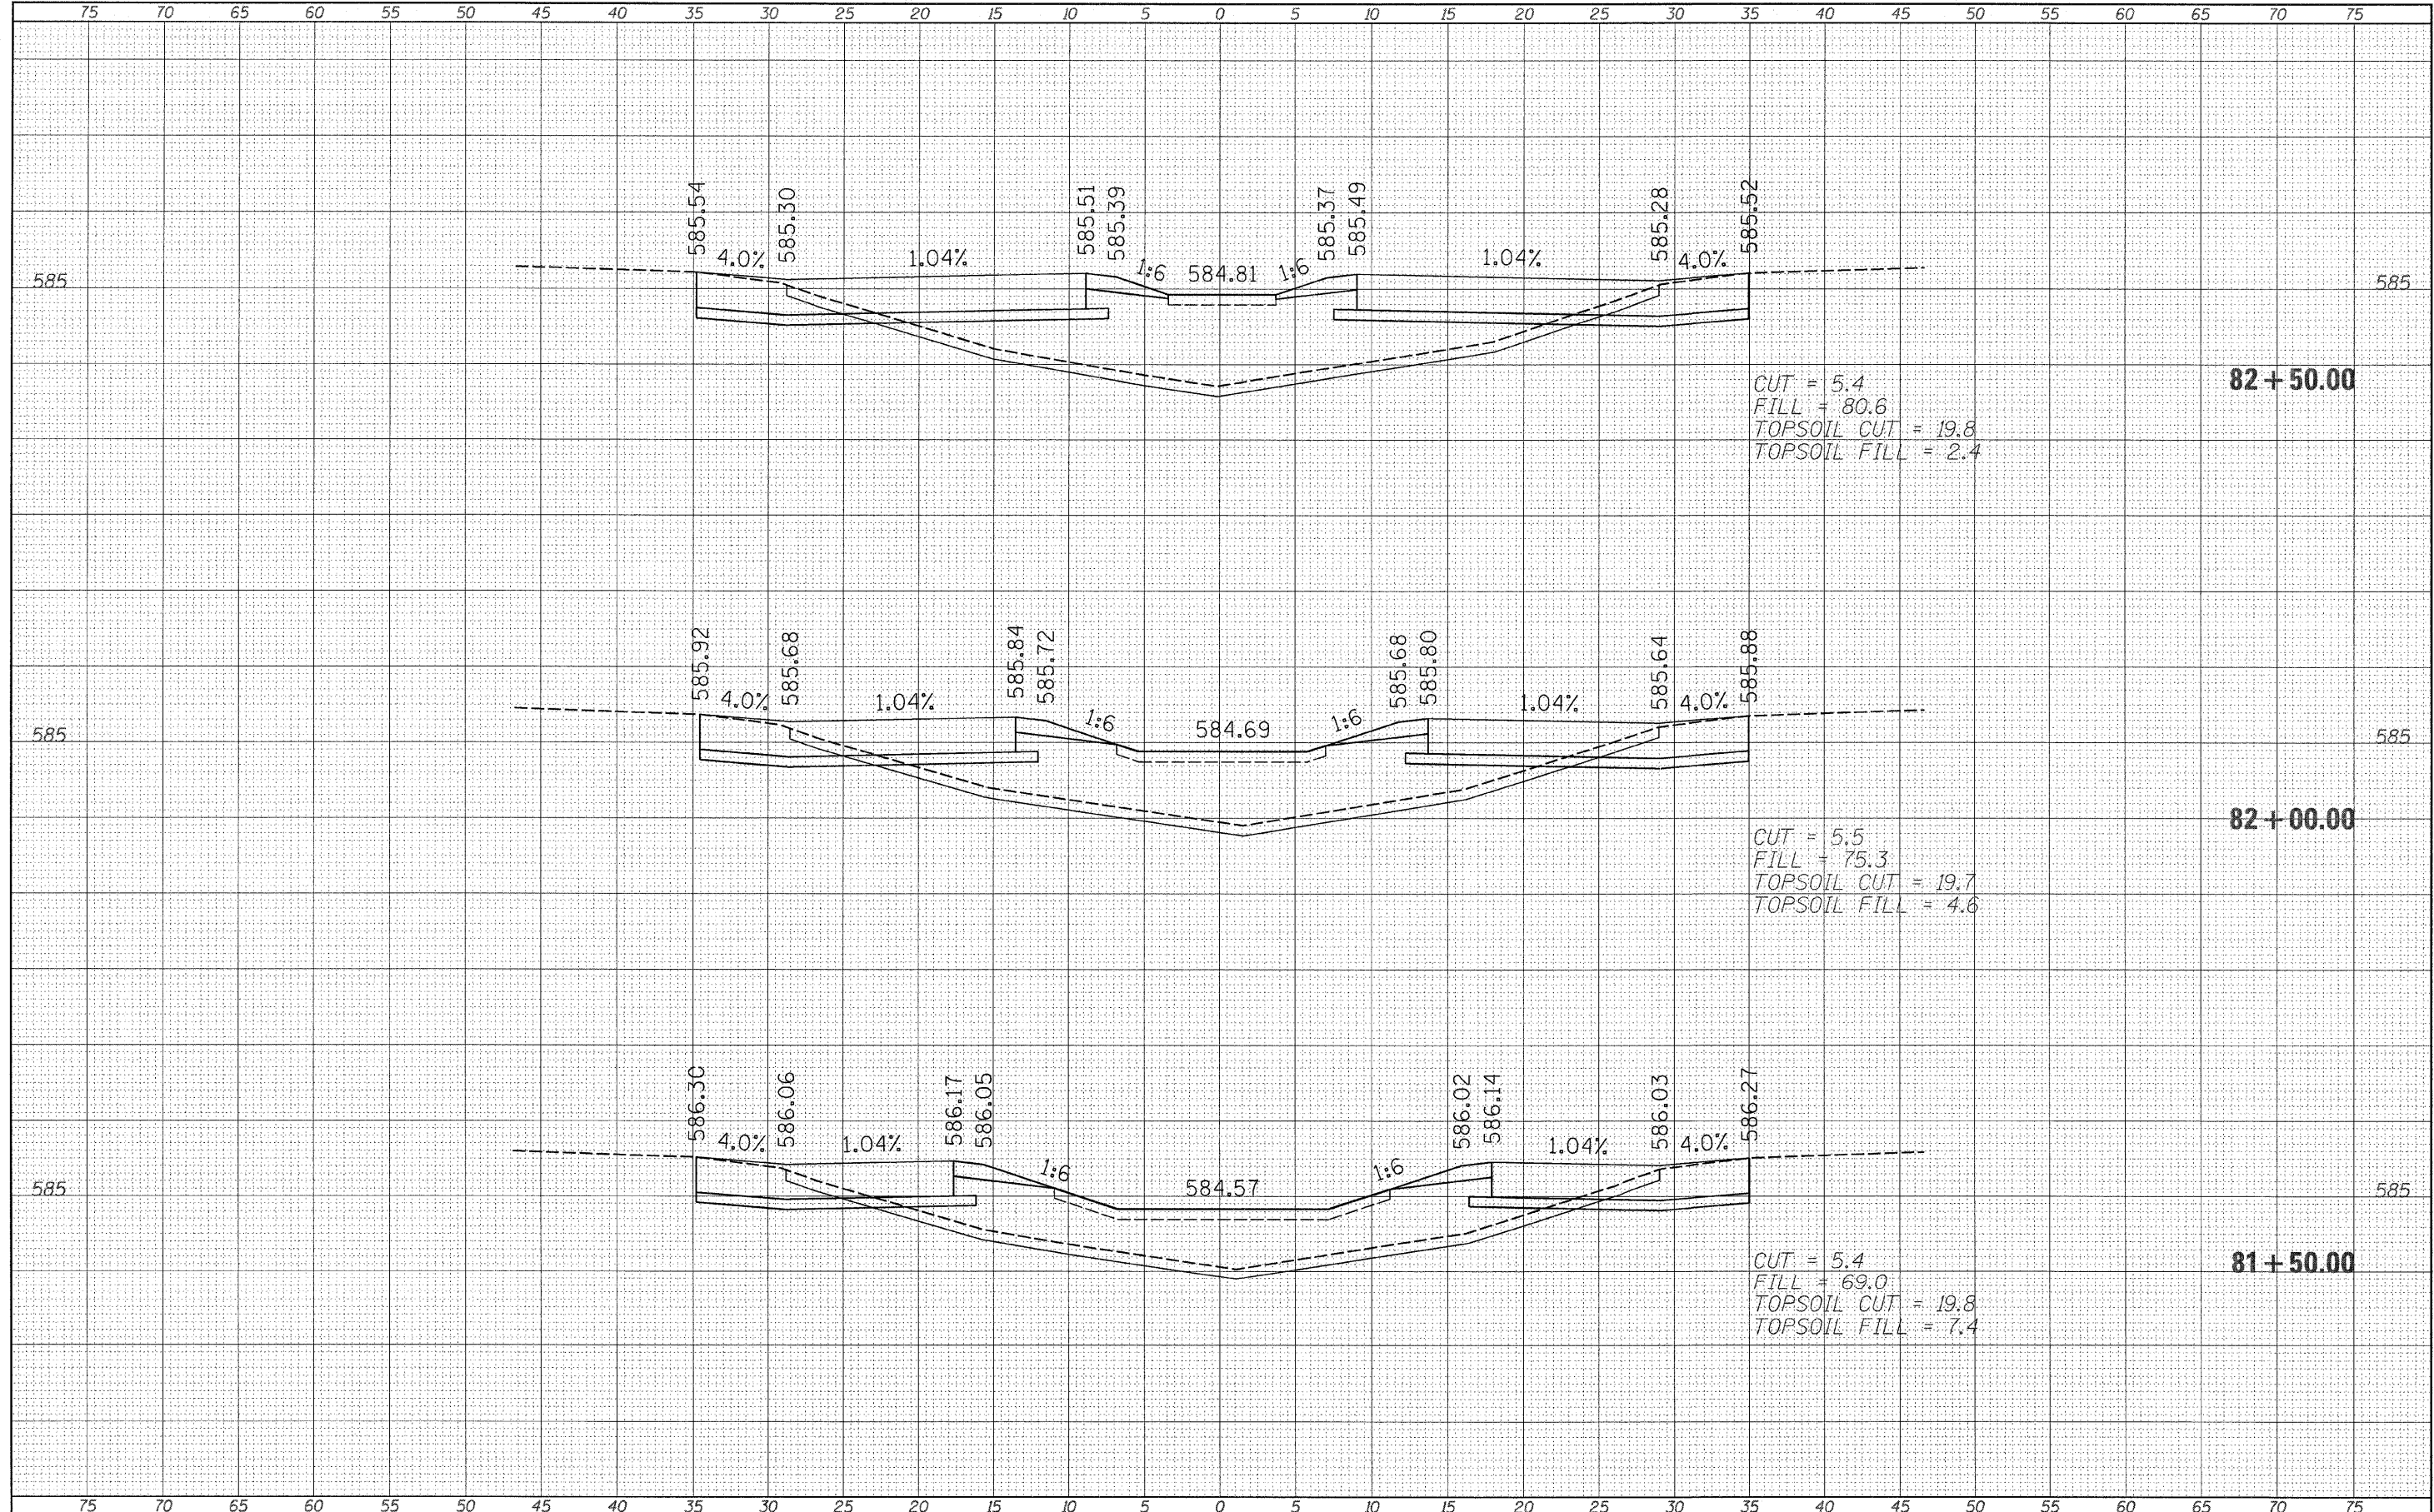

FILE NAME =	USER NAME = swartzw	DESIGNED -	REVISED -	STATE OF ILLINOIS DEPARTMENT OF TRANSPORTATION	CROSS SECTIONS WEST CROSSOVER		F.A.I. RTE.	SECTION	COUNTY	TOTAL SHEETS	SHEET NO.
ca:\pw_work\pww\dot\swartzw\d8207383\0774481-sh	ksht.dgn	DRAWN -	REVISED -		TO	(18-47)I	CUMBERLAND	47	29	CONTRACT NO. 74481	
	PLOT SCALE = 5.0000' / IN.	CHECKED -	REVISED -		SCALE: 5	SHEET NO. 4 OF 22 SHEETS	STA. 81+50.00	TO STA. 82+50.00	ILLINOIS FED. AID PROJECT		
	PLOT DATE = 1/31/2011	DATE -	REVISED -								