


DATE _____ BY _____
 ORIGINAL SURVEY _____
 FINAL SURVEY _____
 NO. _____

DATE _____ BY _____
 ORIGINAL SURVEY _____
 FINAL SURVEY _____
 NO. _____

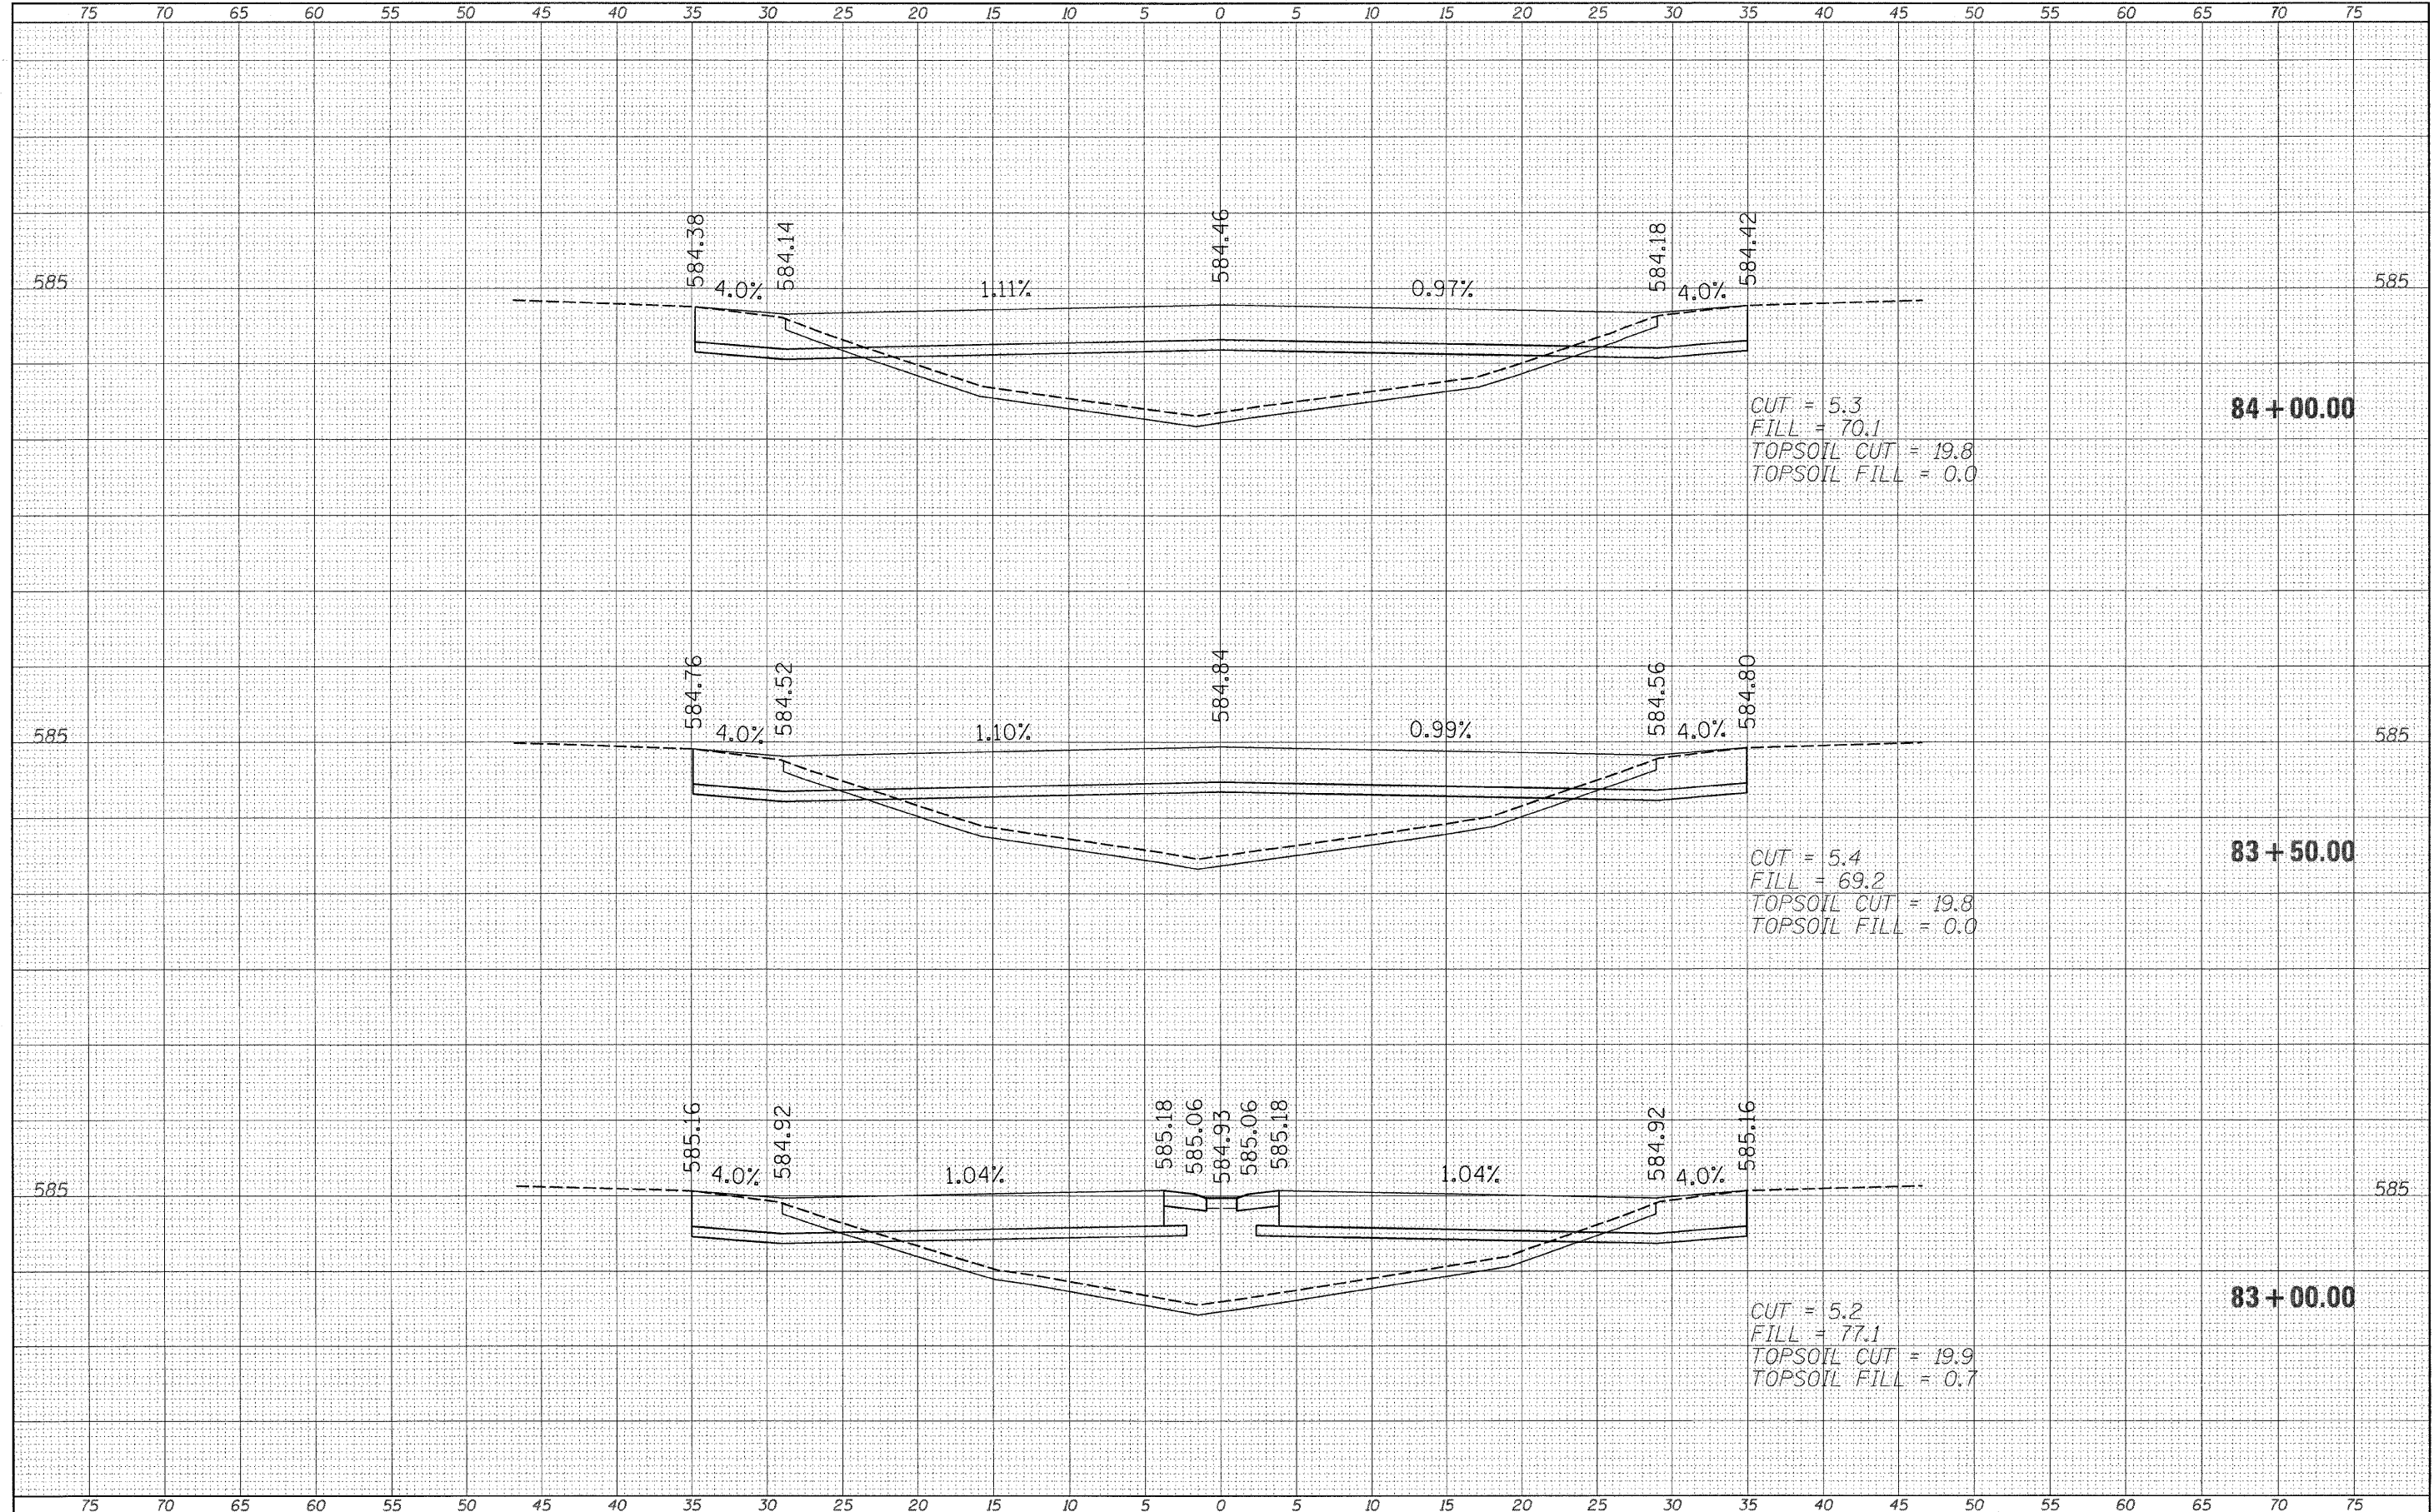

FILE NAME =	USER NAME = swartzw	DESIGNED -	REVISED -	STATE OF ILLINOIS DEPARTMENT OF TRANSPORTATION	CROSS SECTIONS WEST CROSSOVER			F.A.I. RTE.	SECTION	COUNTY	TOTAL SHEETS	SHEET NO.	
c:\pw_work\p\dot\swartzw\d2207383\0774481-sh	swasht.dgn	DRAWN -	REVISED -		SCALE: 5	SHEET NO. 5 OF 22 SHEETS	STA. 83+00.00 TO STA. 84+00.00	70	(18-471)	CUMBERLAND	47	30	
	PLOT SCALE = 5.0000' / 1"	CHECKED -	REVISED -										CONTRACT NO. 74481
	PLOT DATE = 1/31/2011	DATE -	REVISED -										ILLINOIS FED. AID PROJECT