


BY: \_\_\_\_\_ DATE: \_\_\_\_\_  
 ORIGINAL SURVEY SURVEYED PLOTTED  
 NO. AREAS CHECKED

BY: \_\_\_\_\_ DATE: \_\_\_\_\_  
 ORIGINAL SURVEY SURVEYED PLOTTED  
 NO. AREAS CHECKED

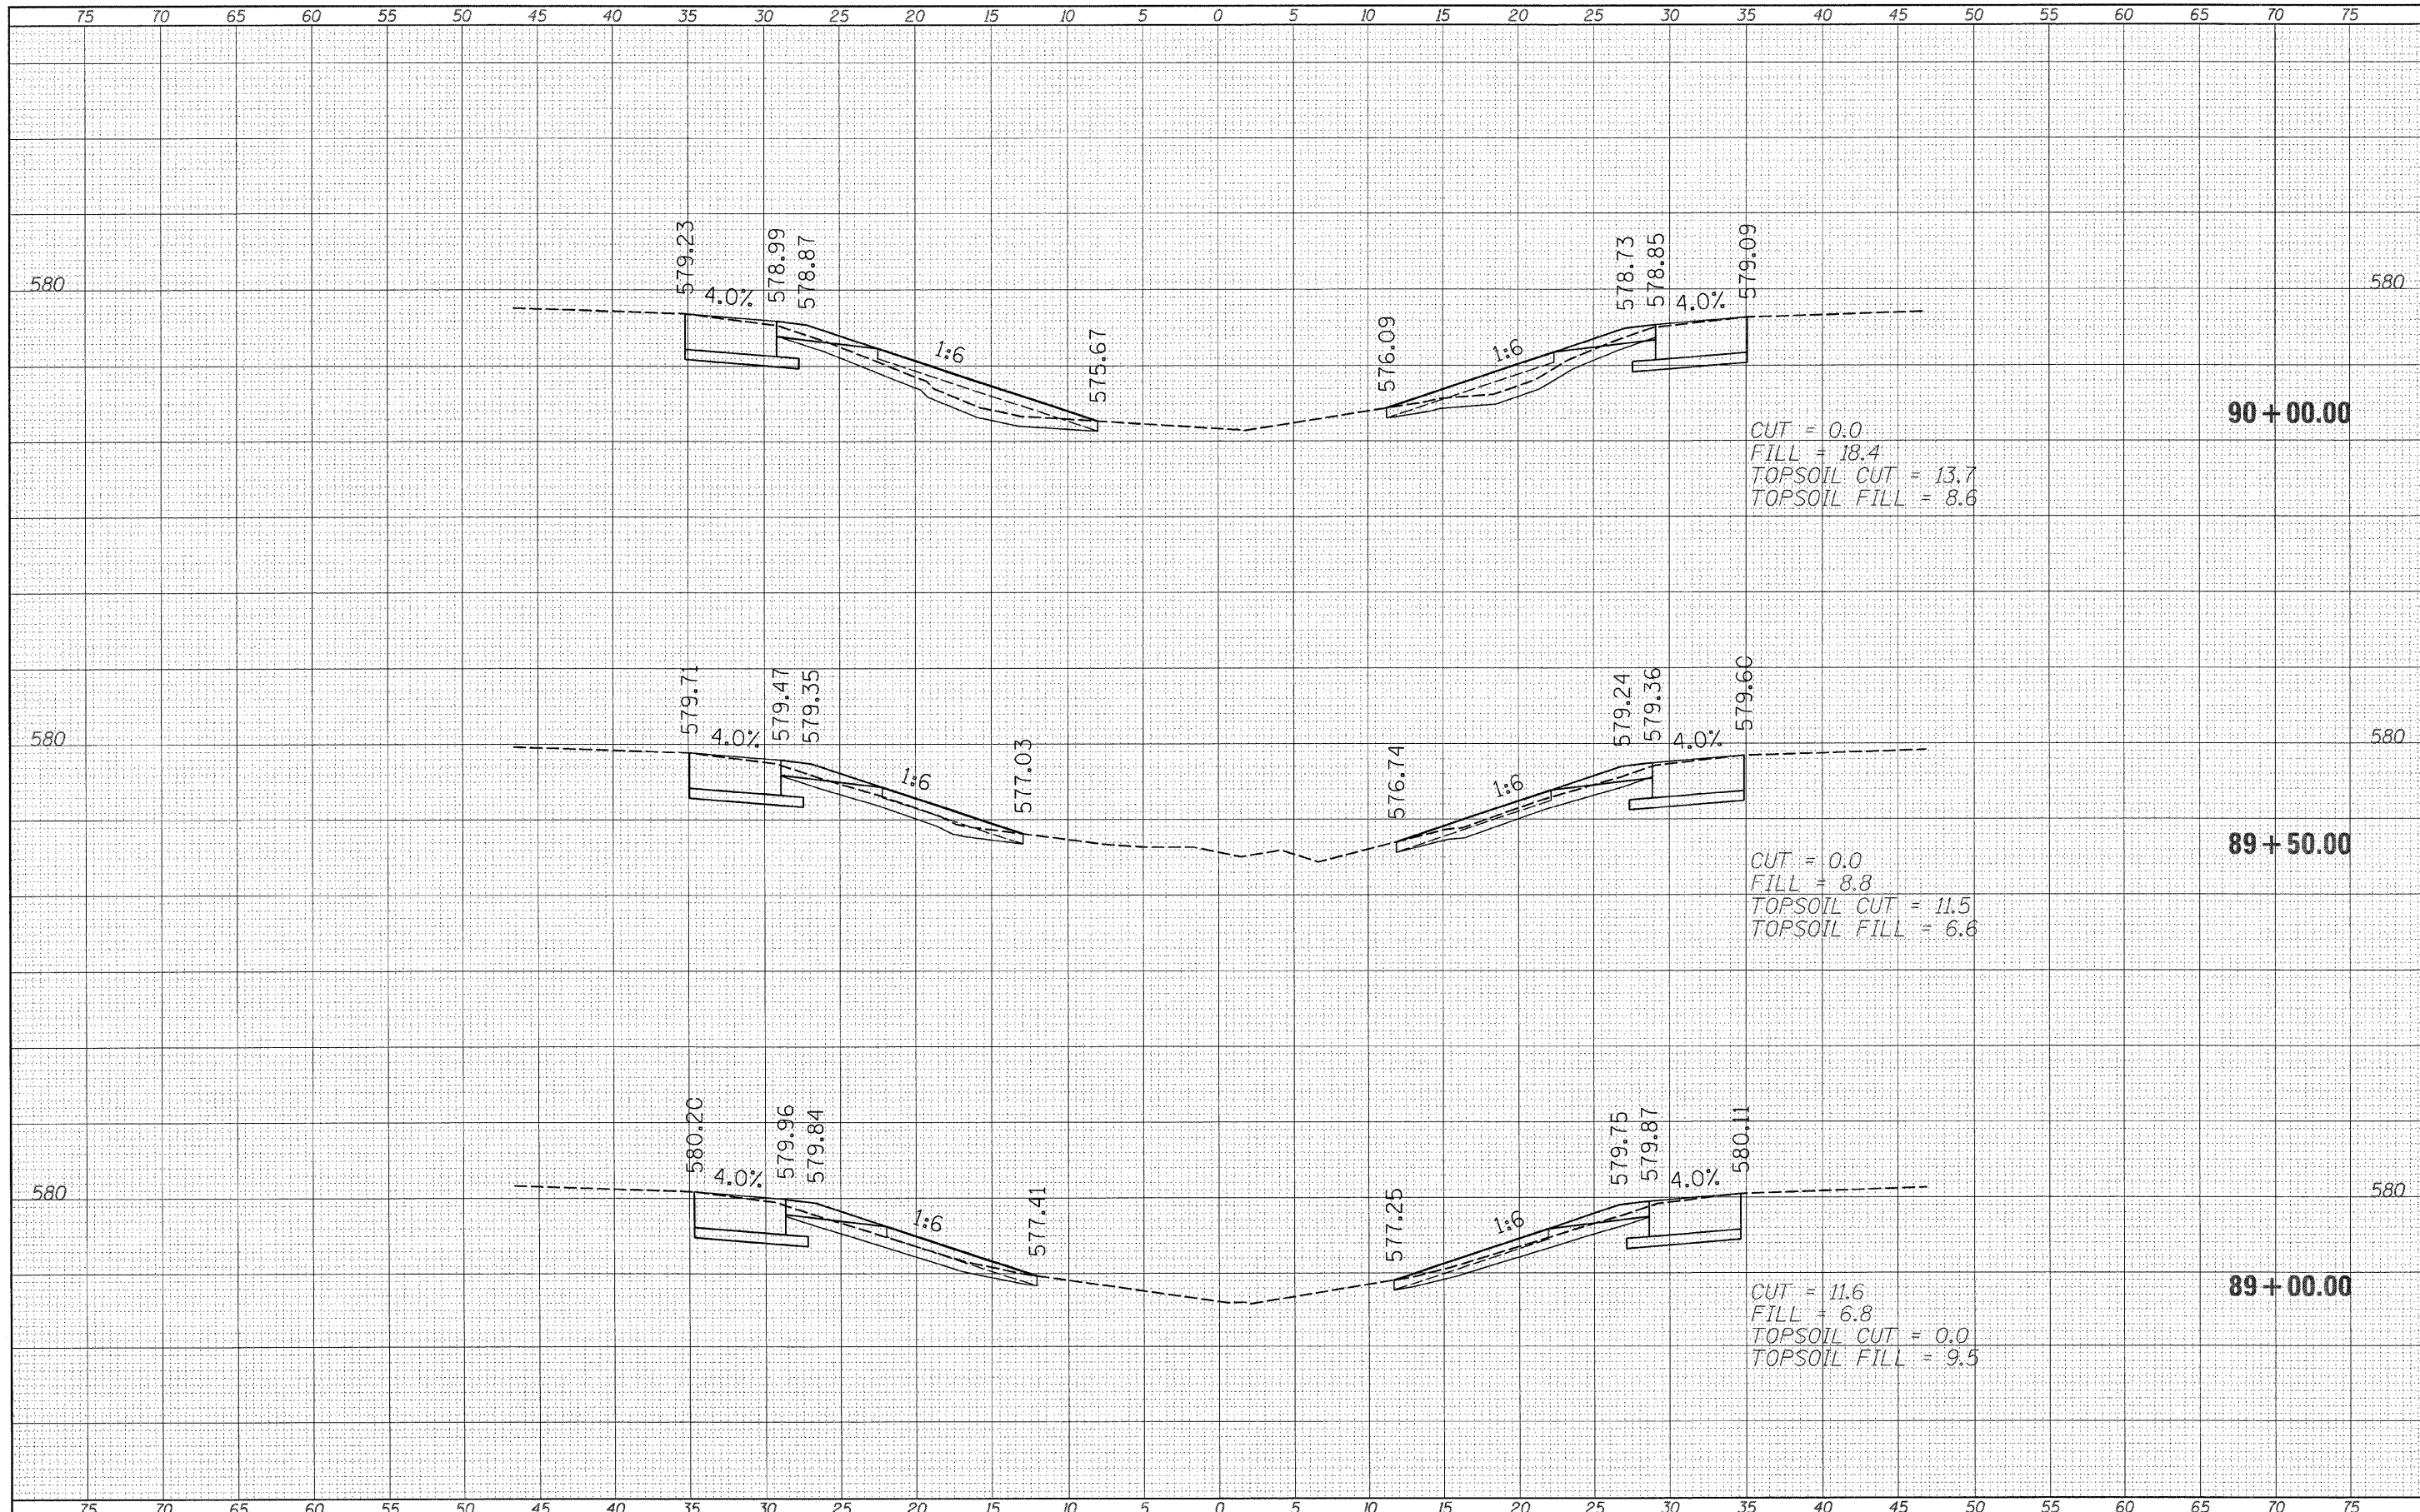

FILE NAME =	USER NAME = swartzrw	DESIGNED -	REVISED -	<b>STATE OF ILLINOIS DEPARTMENT OF TRANSPORTATION</b>	<b>CROSS SECTIONS WEST CROSSOVER</b>		F.A.I. RTE.	SECTION	COUNTY	TOTAL SHEETS	SHEET NO.	
ca:\pwork\pwidat\swartzrw\ad287383\0774481-sh	ssht.dgn	DRAWN -	REVISED -		SCALE: 5	SHEET NO. 9 OF 22 SHEETS	STA. 89+00.00 TO STA. 90+00.00	70	(18-47)I	CUMBERLAND	47	34
PLOT SCALE = 5.0000 "/td> <td></td> <td>CHECKED -</td> <td>REVISED -</td> <td></td> <td></td> <td></td> <td></td> <td></td> <td></td> <td></td> <td></td>		CHECKED -	REVISED -									
PLOT DATE = 1/31/2011		DATE -	REVISED -									

ILLINOIS FED. AID PROJECT