


DATE \_\_\_\_\_  
 BY \_\_\_\_\_  
 ORIGINAL SURVEY \_\_\_\_\_  
 SURVEYED \_\_\_\_\_  
 PLOTTED \_\_\_\_\_  
 NO. \_\_\_\_\_ AREAS CHECKED \_\_\_\_\_

DATE \_\_\_\_\_  
 BY \_\_\_\_\_  
 ORIGINAL SURVEY \_\_\_\_\_  
 SURVEYED \_\_\_\_\_  
 PLOTTED \_\_\_\_\_  
 NO. \_\_\_\_\_ AREAS CHECKED \_\_\_\_\_

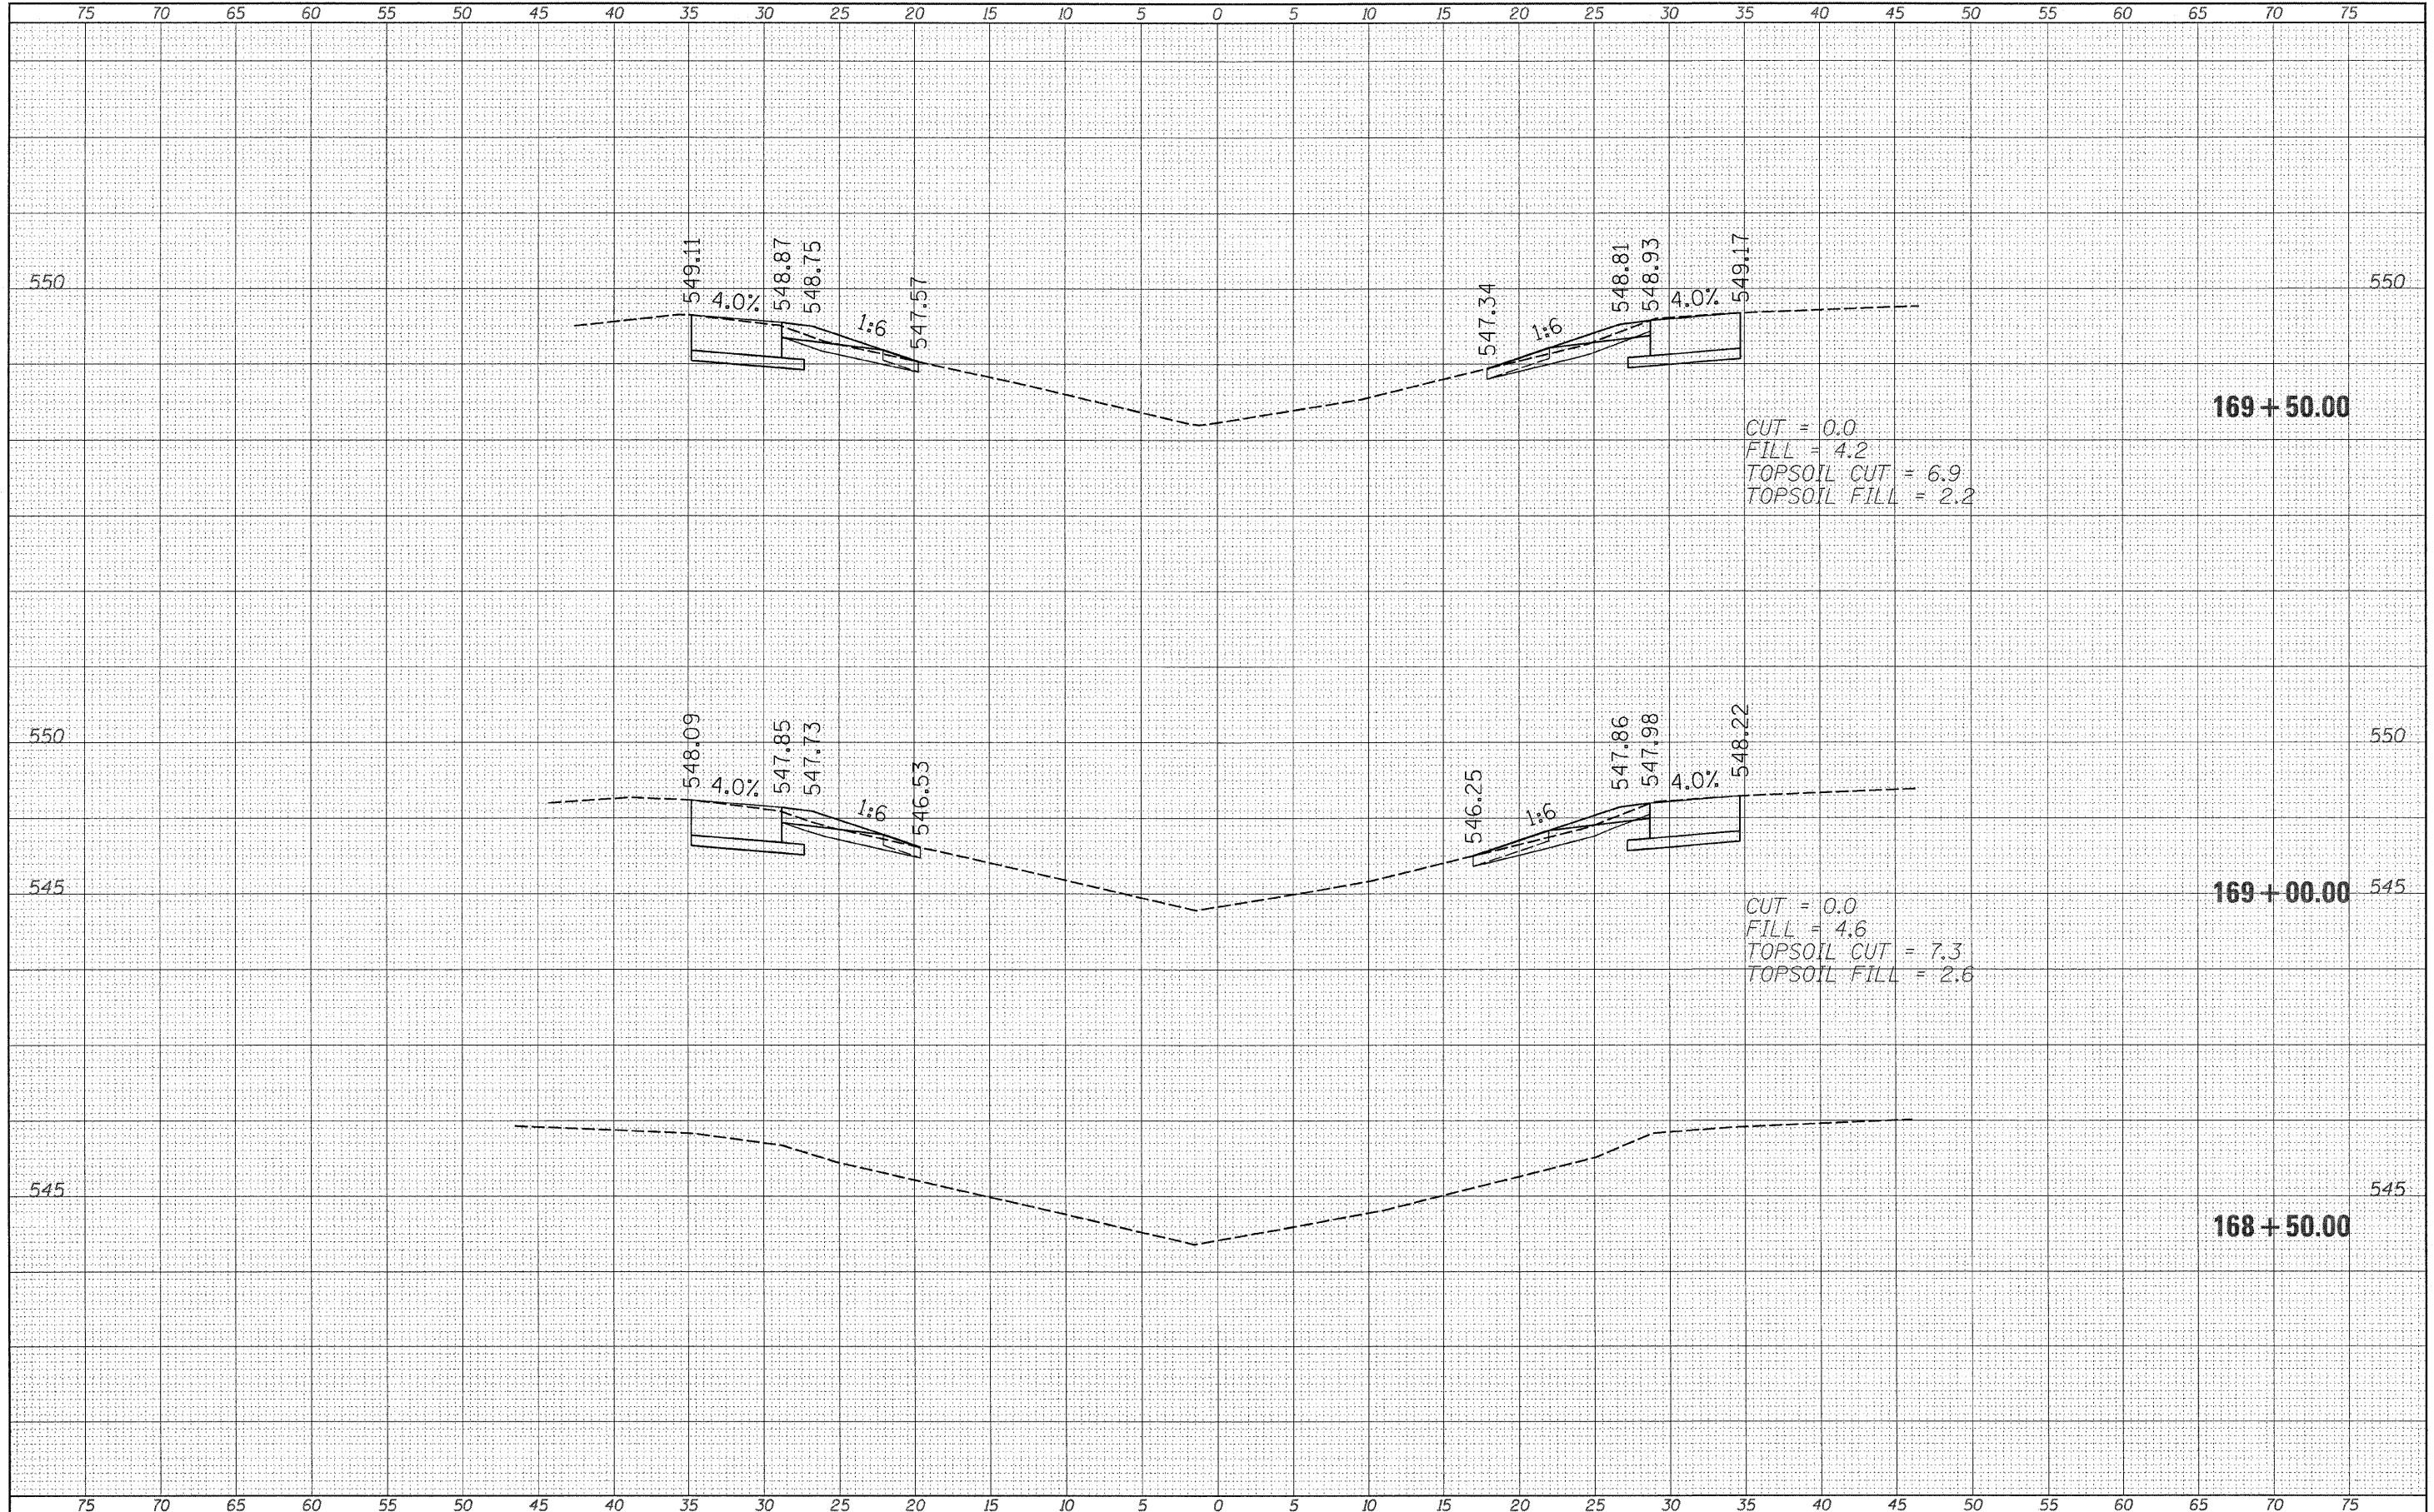

FILE NAME =  
 c:\pw\work\pwidot\swartzw\d8207383\0774481-sh-xash.t2.dgn

USER NAME = swartzw  
 PLOT SCALE = 5.0000 / IN.  
 PLOT DATE = 1/31/2011

DESIGNED -  
 DRAWN -  
 CHECKED -  
 DATE -

REVISED -  
 REVISED -  
 REVISED -  
 REVISED -

**STATE OF ILLINOIS  
 DEPARTMENT OF TRANSPORTATION**

**CROSS SECTIONS  
 EAST CROSSOVER**

SCALE: 5 SHEET NO. 11 OF 22 SHEETS STA. 168+50.00 TO STA. 169+50.00

F.A.I. RTE.	SECTION	COUNTY	TOTAL SHEETS	SHEET NO.
70	(18-47)I	CUMBERLAND	47	36
CONTRACT NO. 74481			ILLINOIS FED. AID PROJECT	