


DATE \_\_\_\_\_  
 BY \_\_\_\_\_  
 FINAL SURVEY SURVEYED PLOTTED  
 NO. \_\_\_\_\_ AREAS CHECKED \_\_\_\_\_

DATE \_\_\_\_\_  
 BY \_\_\_\_\_  
 ORIGINAL SURVEY SURVEYED PLOTTED  
 NO. \_\_\_\_\_ AREAS CHECKED \_\_\_\_\_

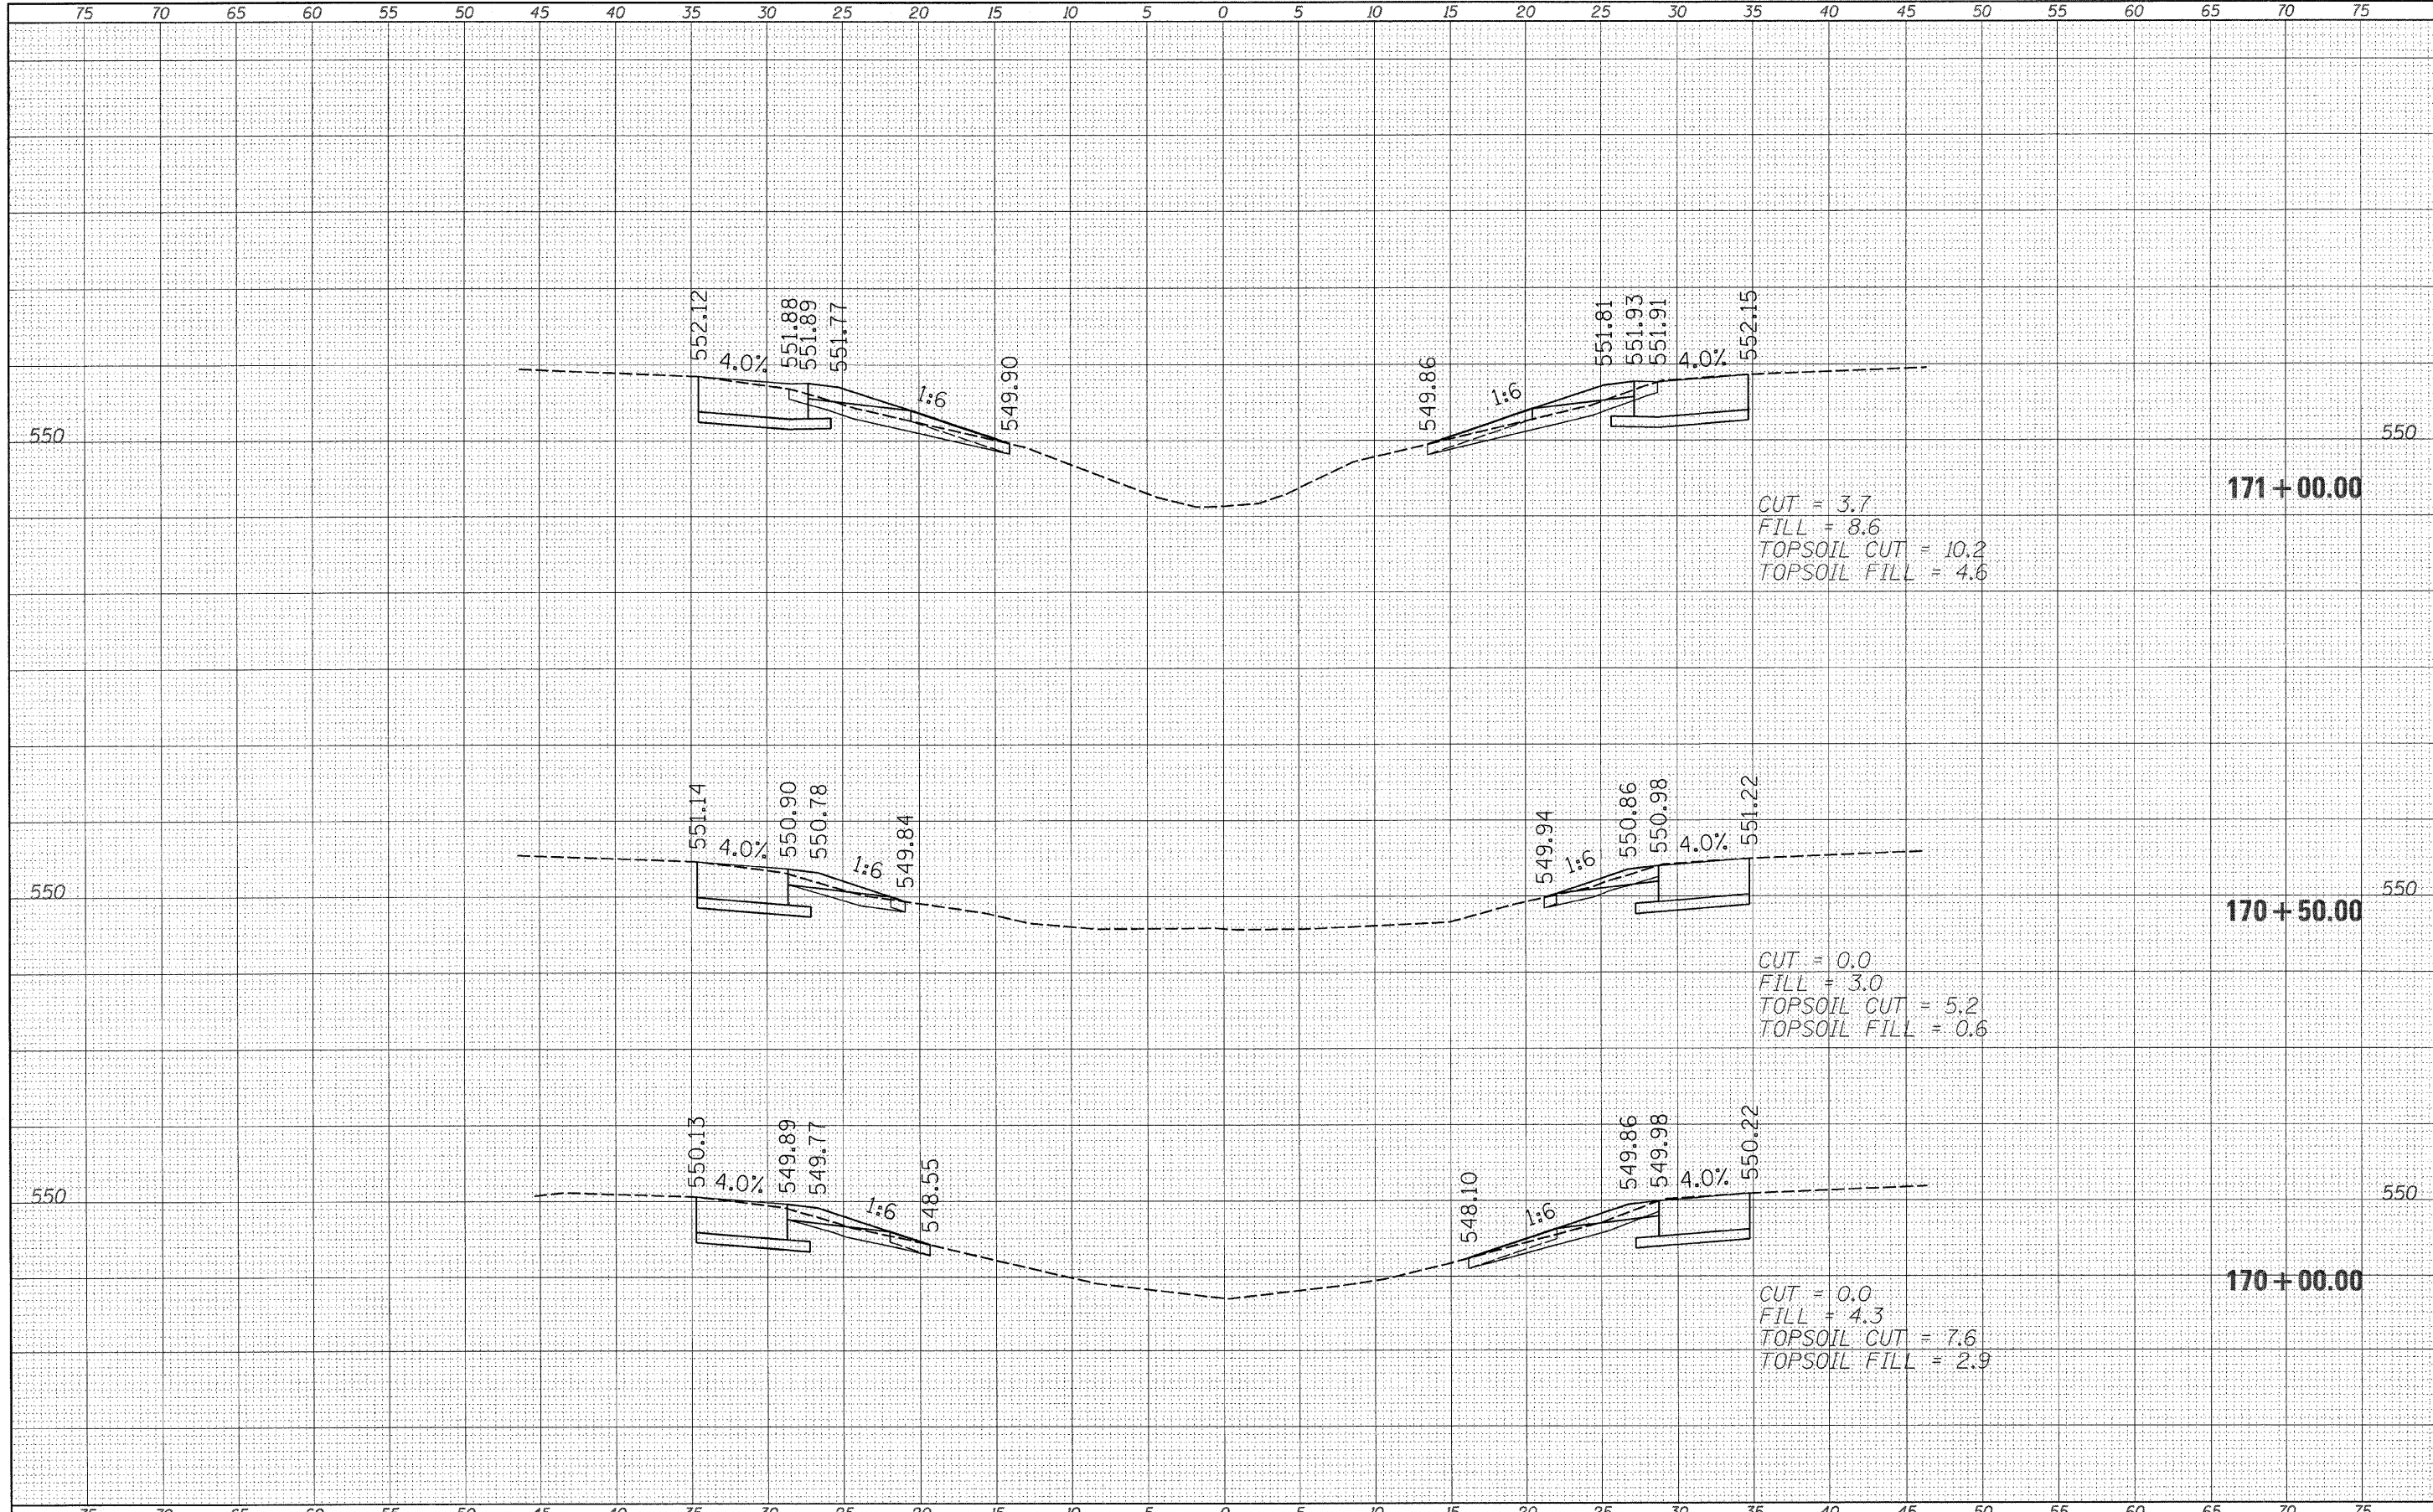

FILE NAME =	USER NAME = swartzw	DESIGNED -	REVISED -	<b>STATE OF ILLINOIS DEPARTMENT OF TRANSPORTATION</b>	<b>CROSS SECTIONS EAST CROSSOVER</b>	F.A.I. RTE.	SECTION	COUNTY	TOTAL SHEETS	SHEET NO.	
ca:\pw_work\pww\dot\swartzw\0207383\0774481-sh	xsst2.dgn	DRAWN -	REVISED -			70	(18-47I)	CUMBERLAND	47	37	
PLOT SCALE = 5.0000 / IN.		CHECKED -	REVISED -			SCALE: 5		SHEET NO. 12 OF 22 SHEETS		STA. 170+00.00 TO STA. 171+00.00	
PLOT DATE = 1/31/2011		DATE -	REVISED -			CONTRACT NO. 74481					
						ILLINOIS FED. AID PROJECT					