


DATE	
BY	
FINAL SURVEY	
SURVEYED	
PLOTTED	
NO.	
AREAS CHECKED	

DATE	
BY	
ORIGINAL SURVEY	
SURVEYED	
PLOTTED	
NO.	
AREAS CHECKED	

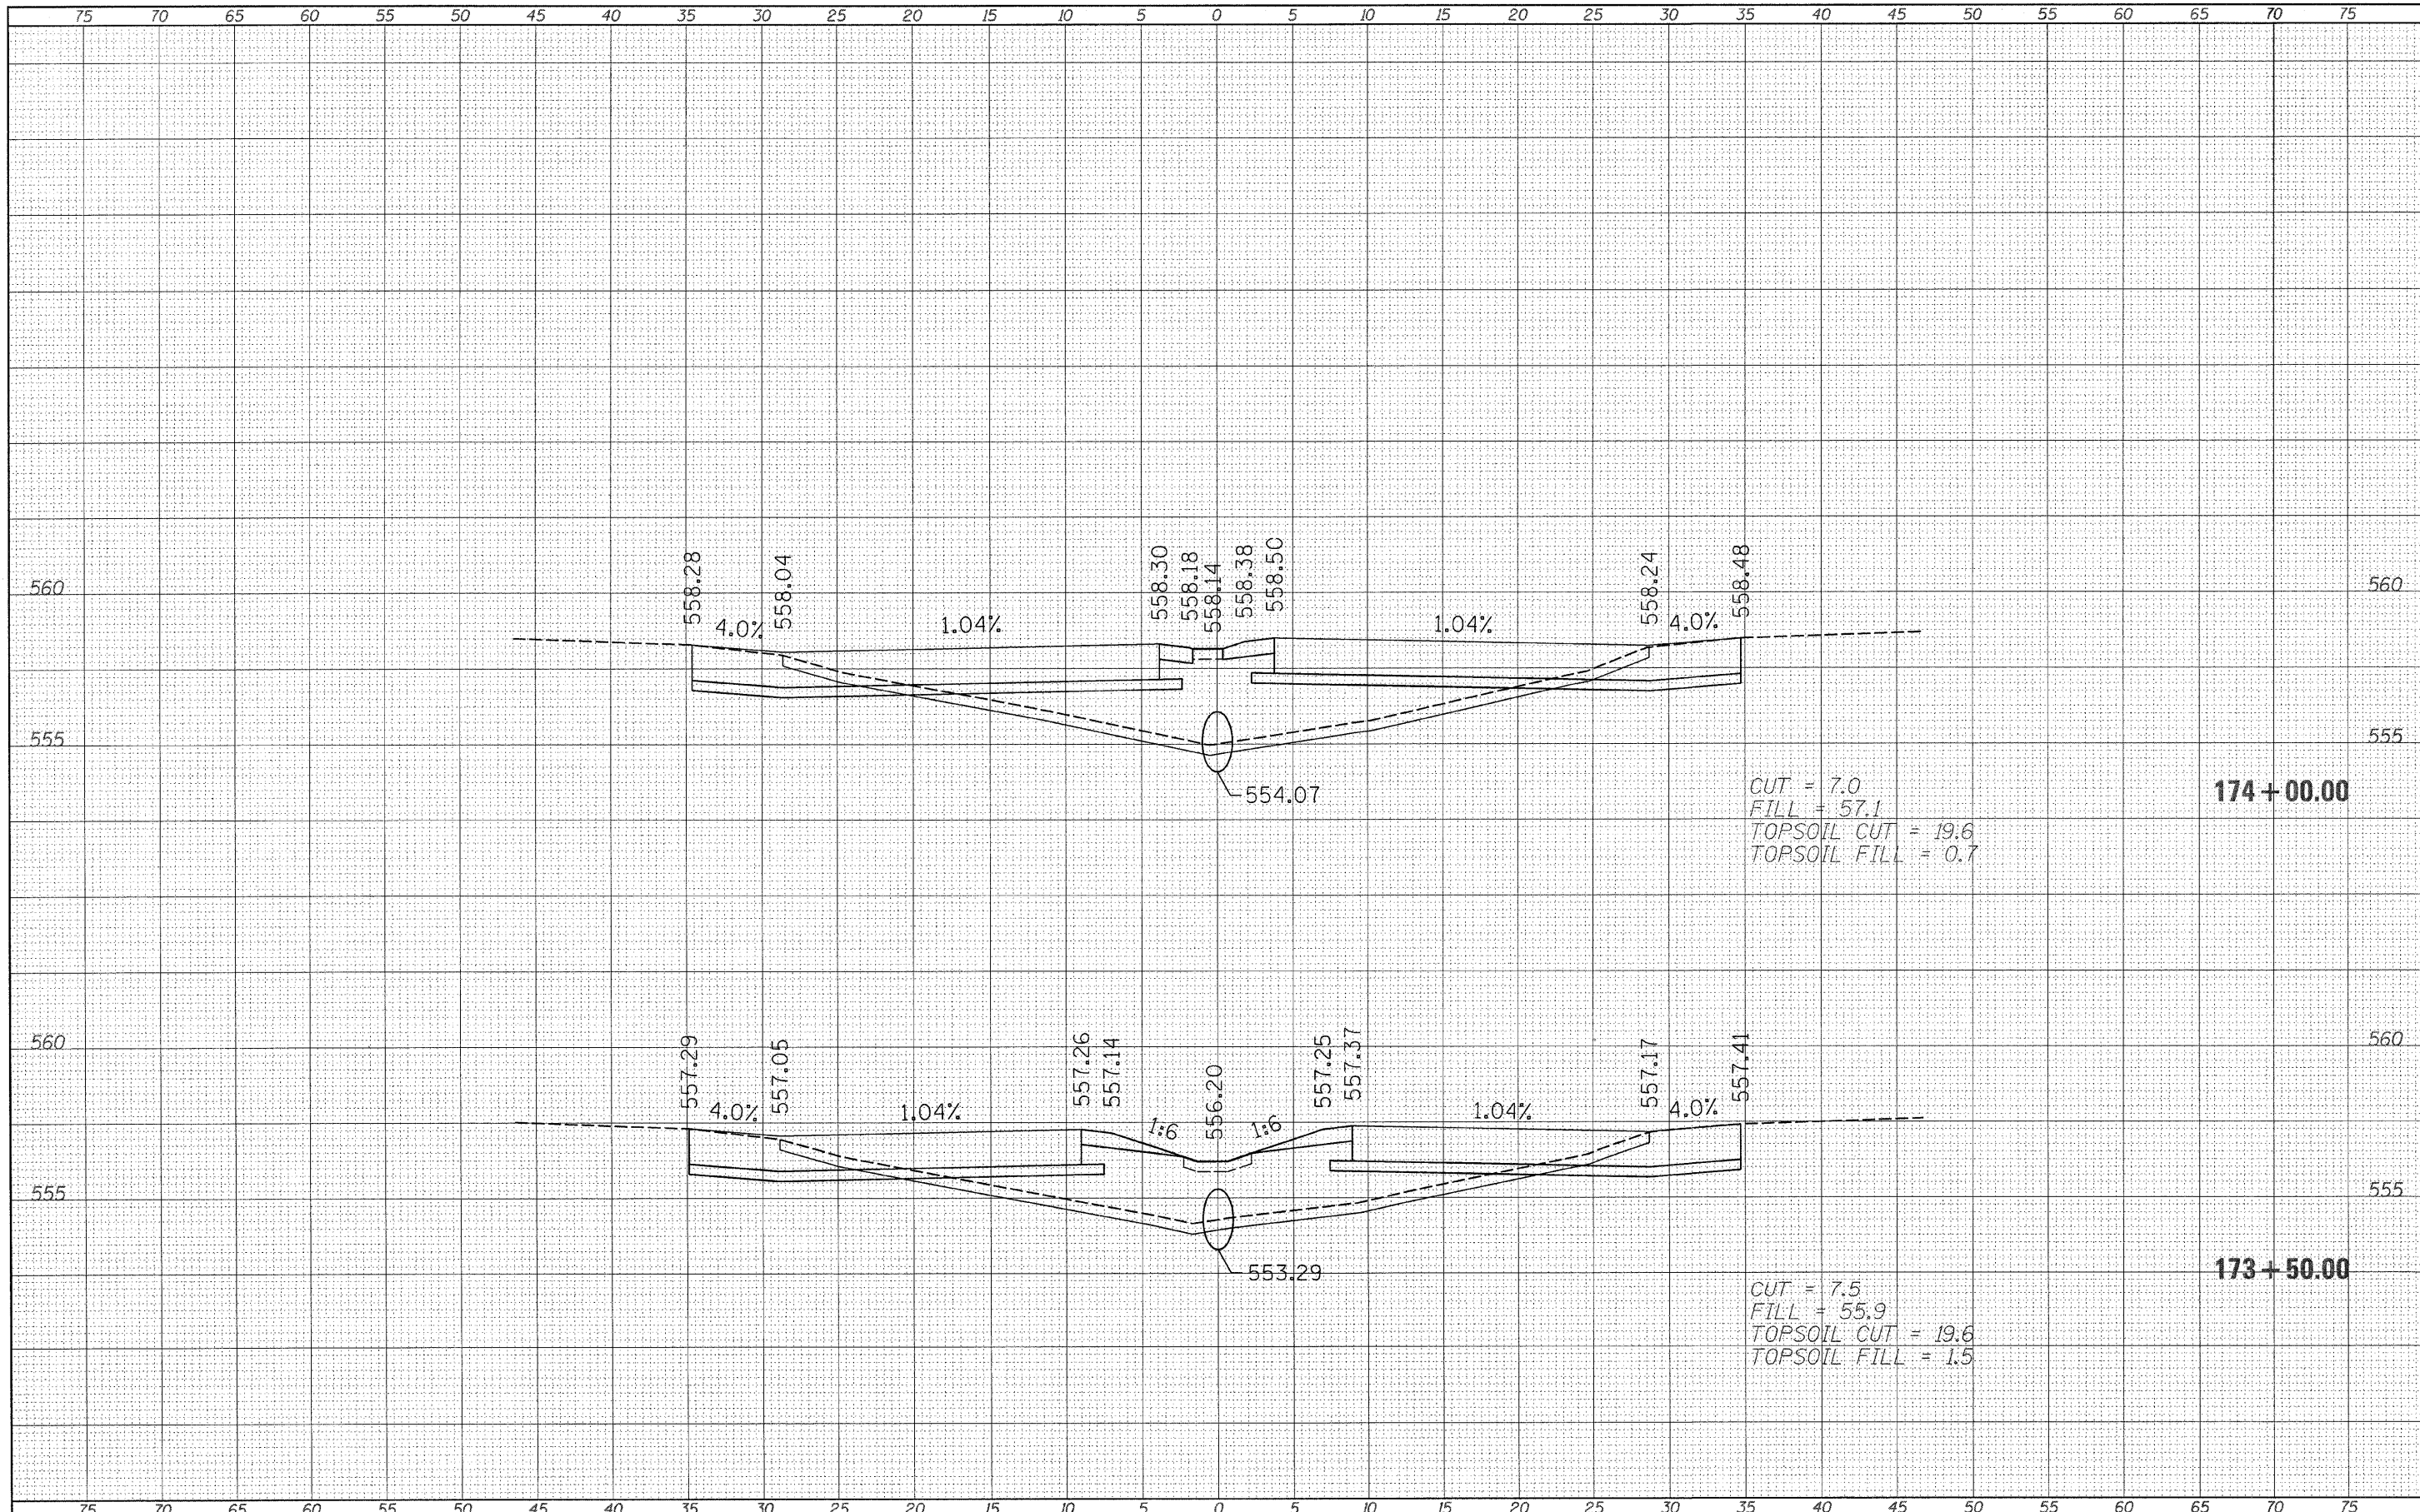

FILE NAME =
 USER NAME = swartzw
 DRAWN -
 CHECKED -
 DATE -

DESIGNED -
 REVISIONS -
 REVISIONS -
 REVISIONS -
 REVISIONS -

DESIGNED -
 REVISIONS -
 REVISIONS -
 REVISIONS -
 REVISIONS -

**STATE OF ILLINOIS
 DEPARTMENT OF TRANSPORTATION**

**CROSS SECTIONS
 EAST CROSSOVER**

SCALE: 5 SHEET NO. 15 OF 22 SHEETS STA. 173+50.00 TO STA. 174+00.00

F.A.I. RTE.	SECTION	COUNTY	TOTAL SHEETS	SHEET NO.
70	(18-47)I	CUMBERLAND	47	40
CONTRACT NO. 74481				
ILLINOIS FED. AID PROJECT				