


FINAL SURVEY	SURVEYED	DATE
NO.	PLOTTED	
	AREAS CHECKED	

ORIGINAL SURVEY	SURVEYED	DATE
NO.	PLOTTED	
	AREAS CHECKED	

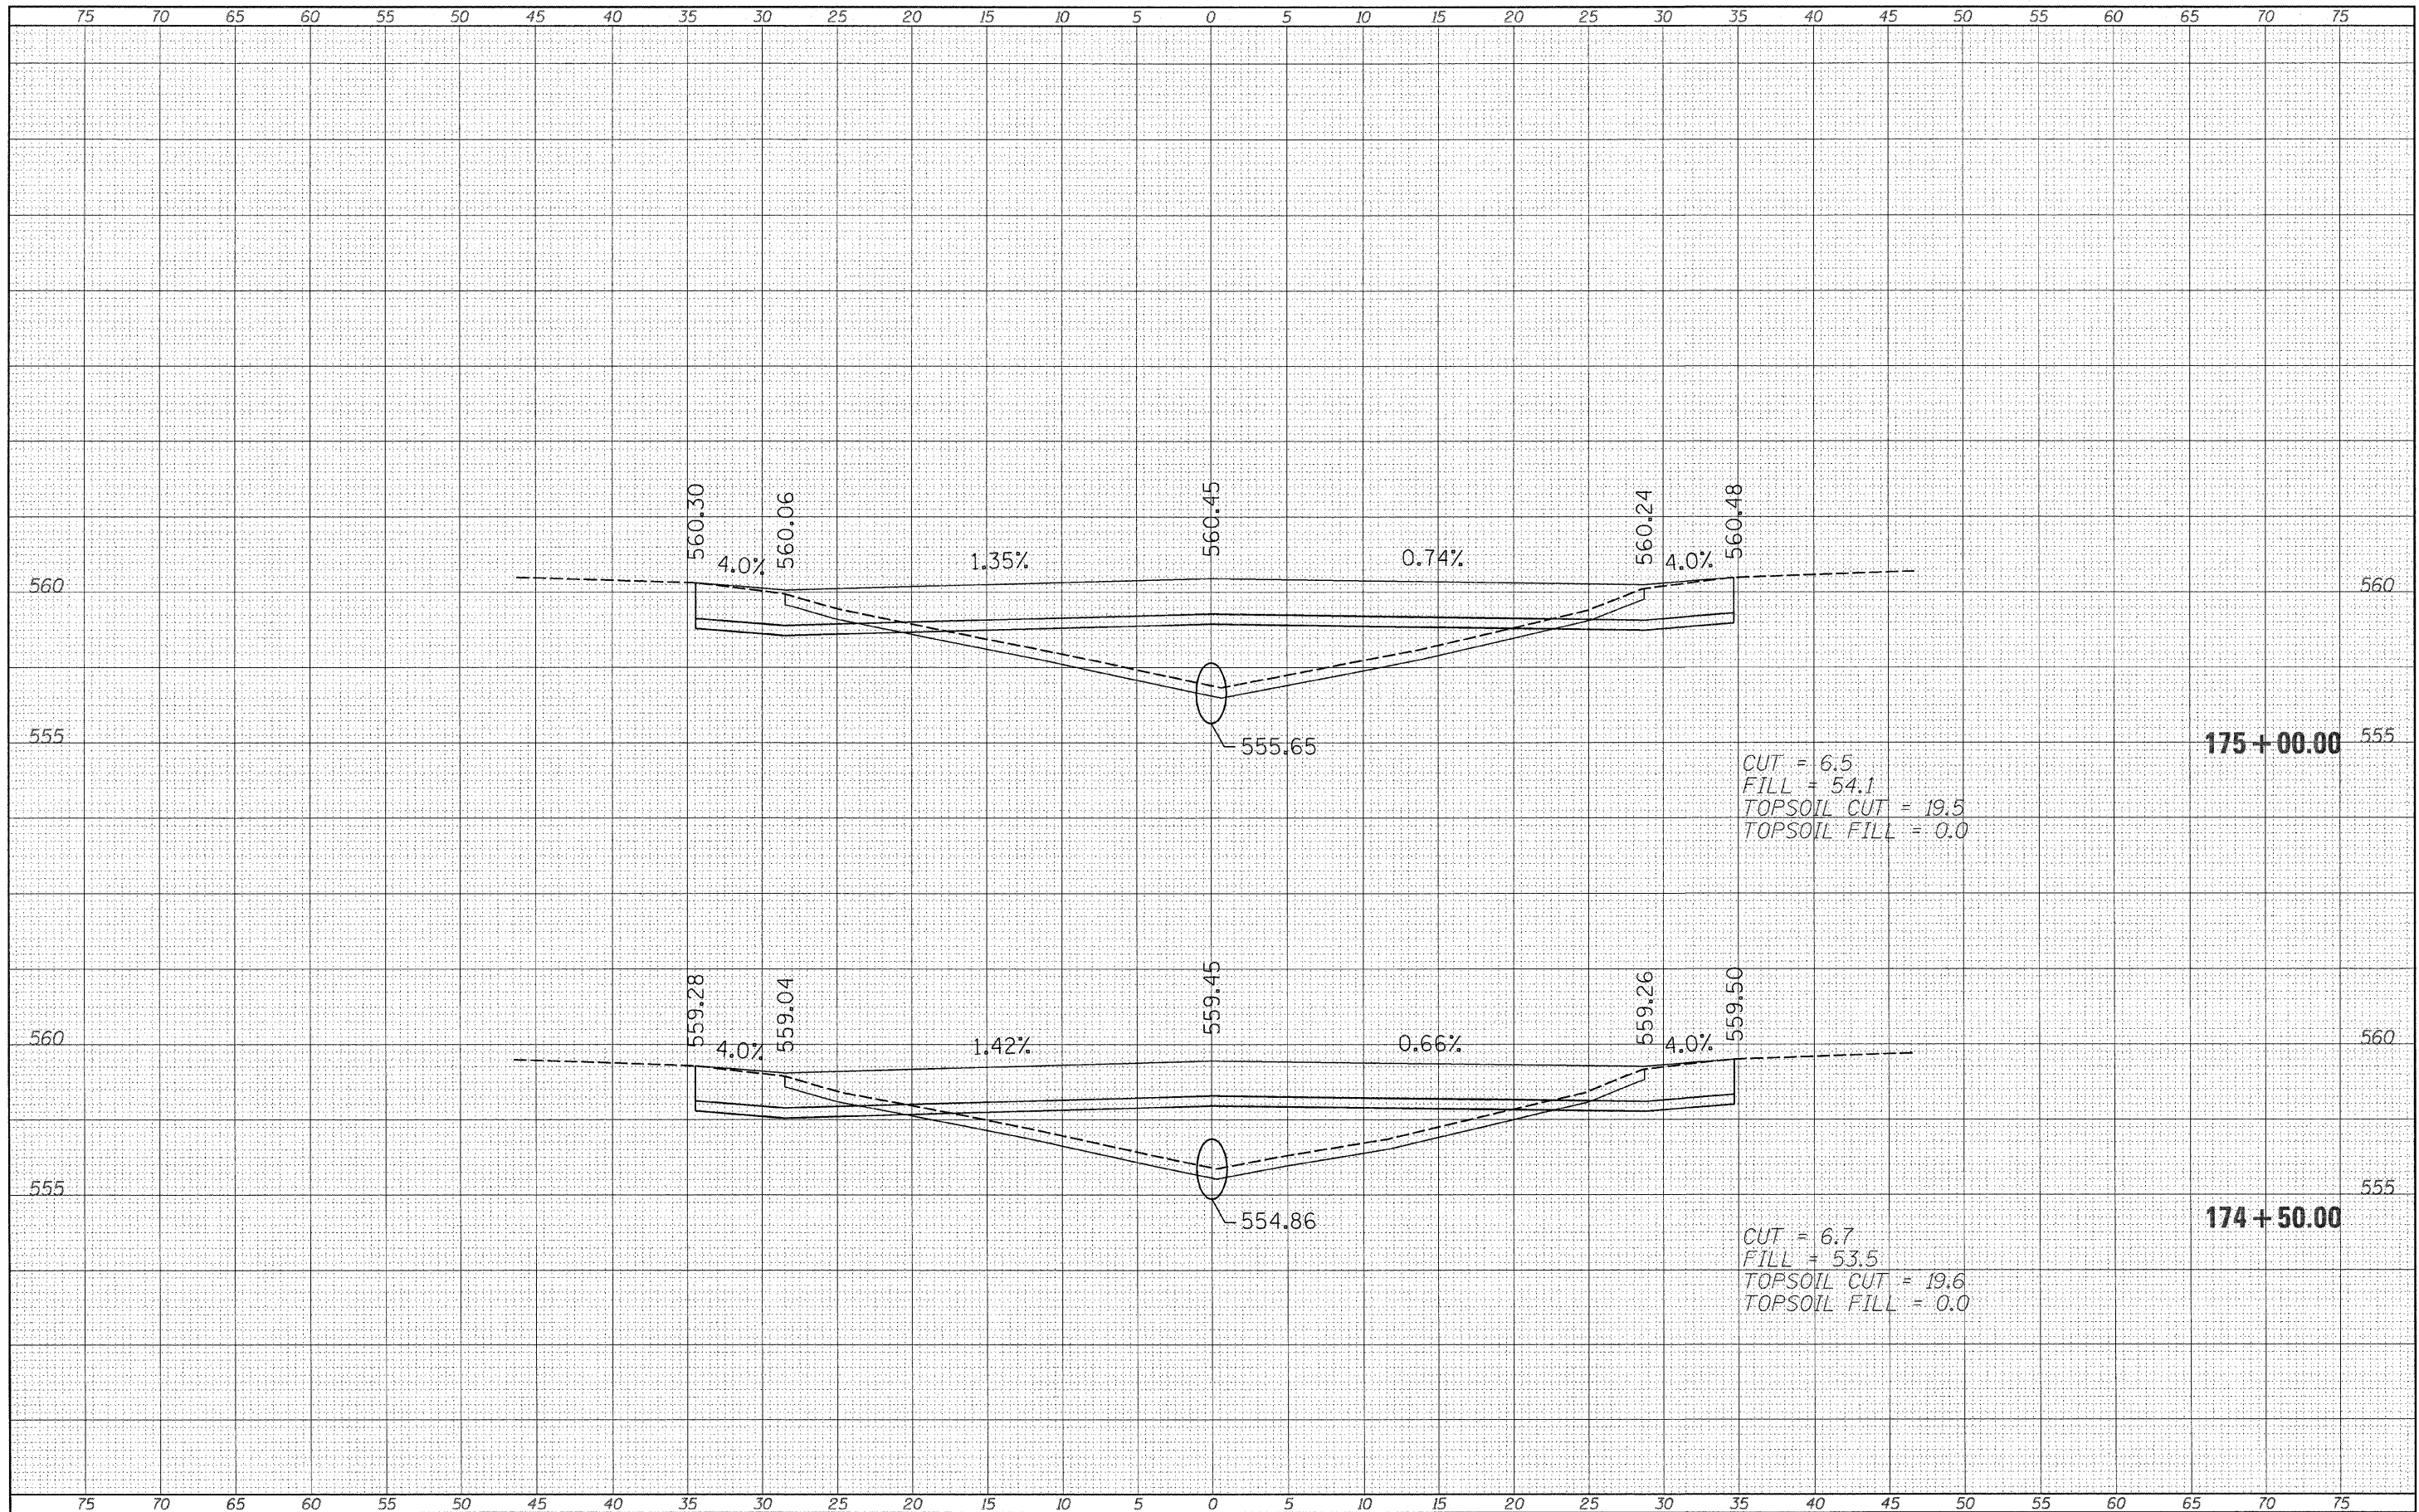

CUT = 6.5
 FILL = 54.1
 TOPSOIL CUT = 19.5
 TOPSOIL FILL = 0.0

CUT = 6.7
 FILL = 53.5
 TOPSOIL CUT = 19.6
 TOPSOIL FILL = 0.0

FILE NAME =	USER NAME = swartz	DESIGNED -	REVISED -	STATE OF ILLINOIS DEPARTMENT OF TRANSPORTATION	CROSS SECTIONS EAST CROSSOVER				F.A.I. RTE.	SECTION	COUNTY	TOTAL SHEETS	SHEET NO.
ci:\pw_work\pwidot\swartz\w\8207383\0774481-sh	xsah2.dgn	DRAWN -	REVISED -		SCALE: 5	SHEET NO. 16 OF 22 SHEETS	STA. 174+50.00	TO STA. 175+00.00	70	(18-47)	CUMBERLAND	47	41
	PLOT SCALE = 5,0000 1/ IN.	CHECKED -	REVISED -						CONTRACT NO. 74481				
	PLOT DATE = 1/31/2011	DATE -	REVISED -						ILLINOIS FED. AID PROJECT				