


BY	DATE
FINAL SURVEY	SURVEYED
NO.	AREAS CHECKED

BY	DATE
ORIGINAL SURVEY	SURVEYED
NO.	AREAS CHECKED

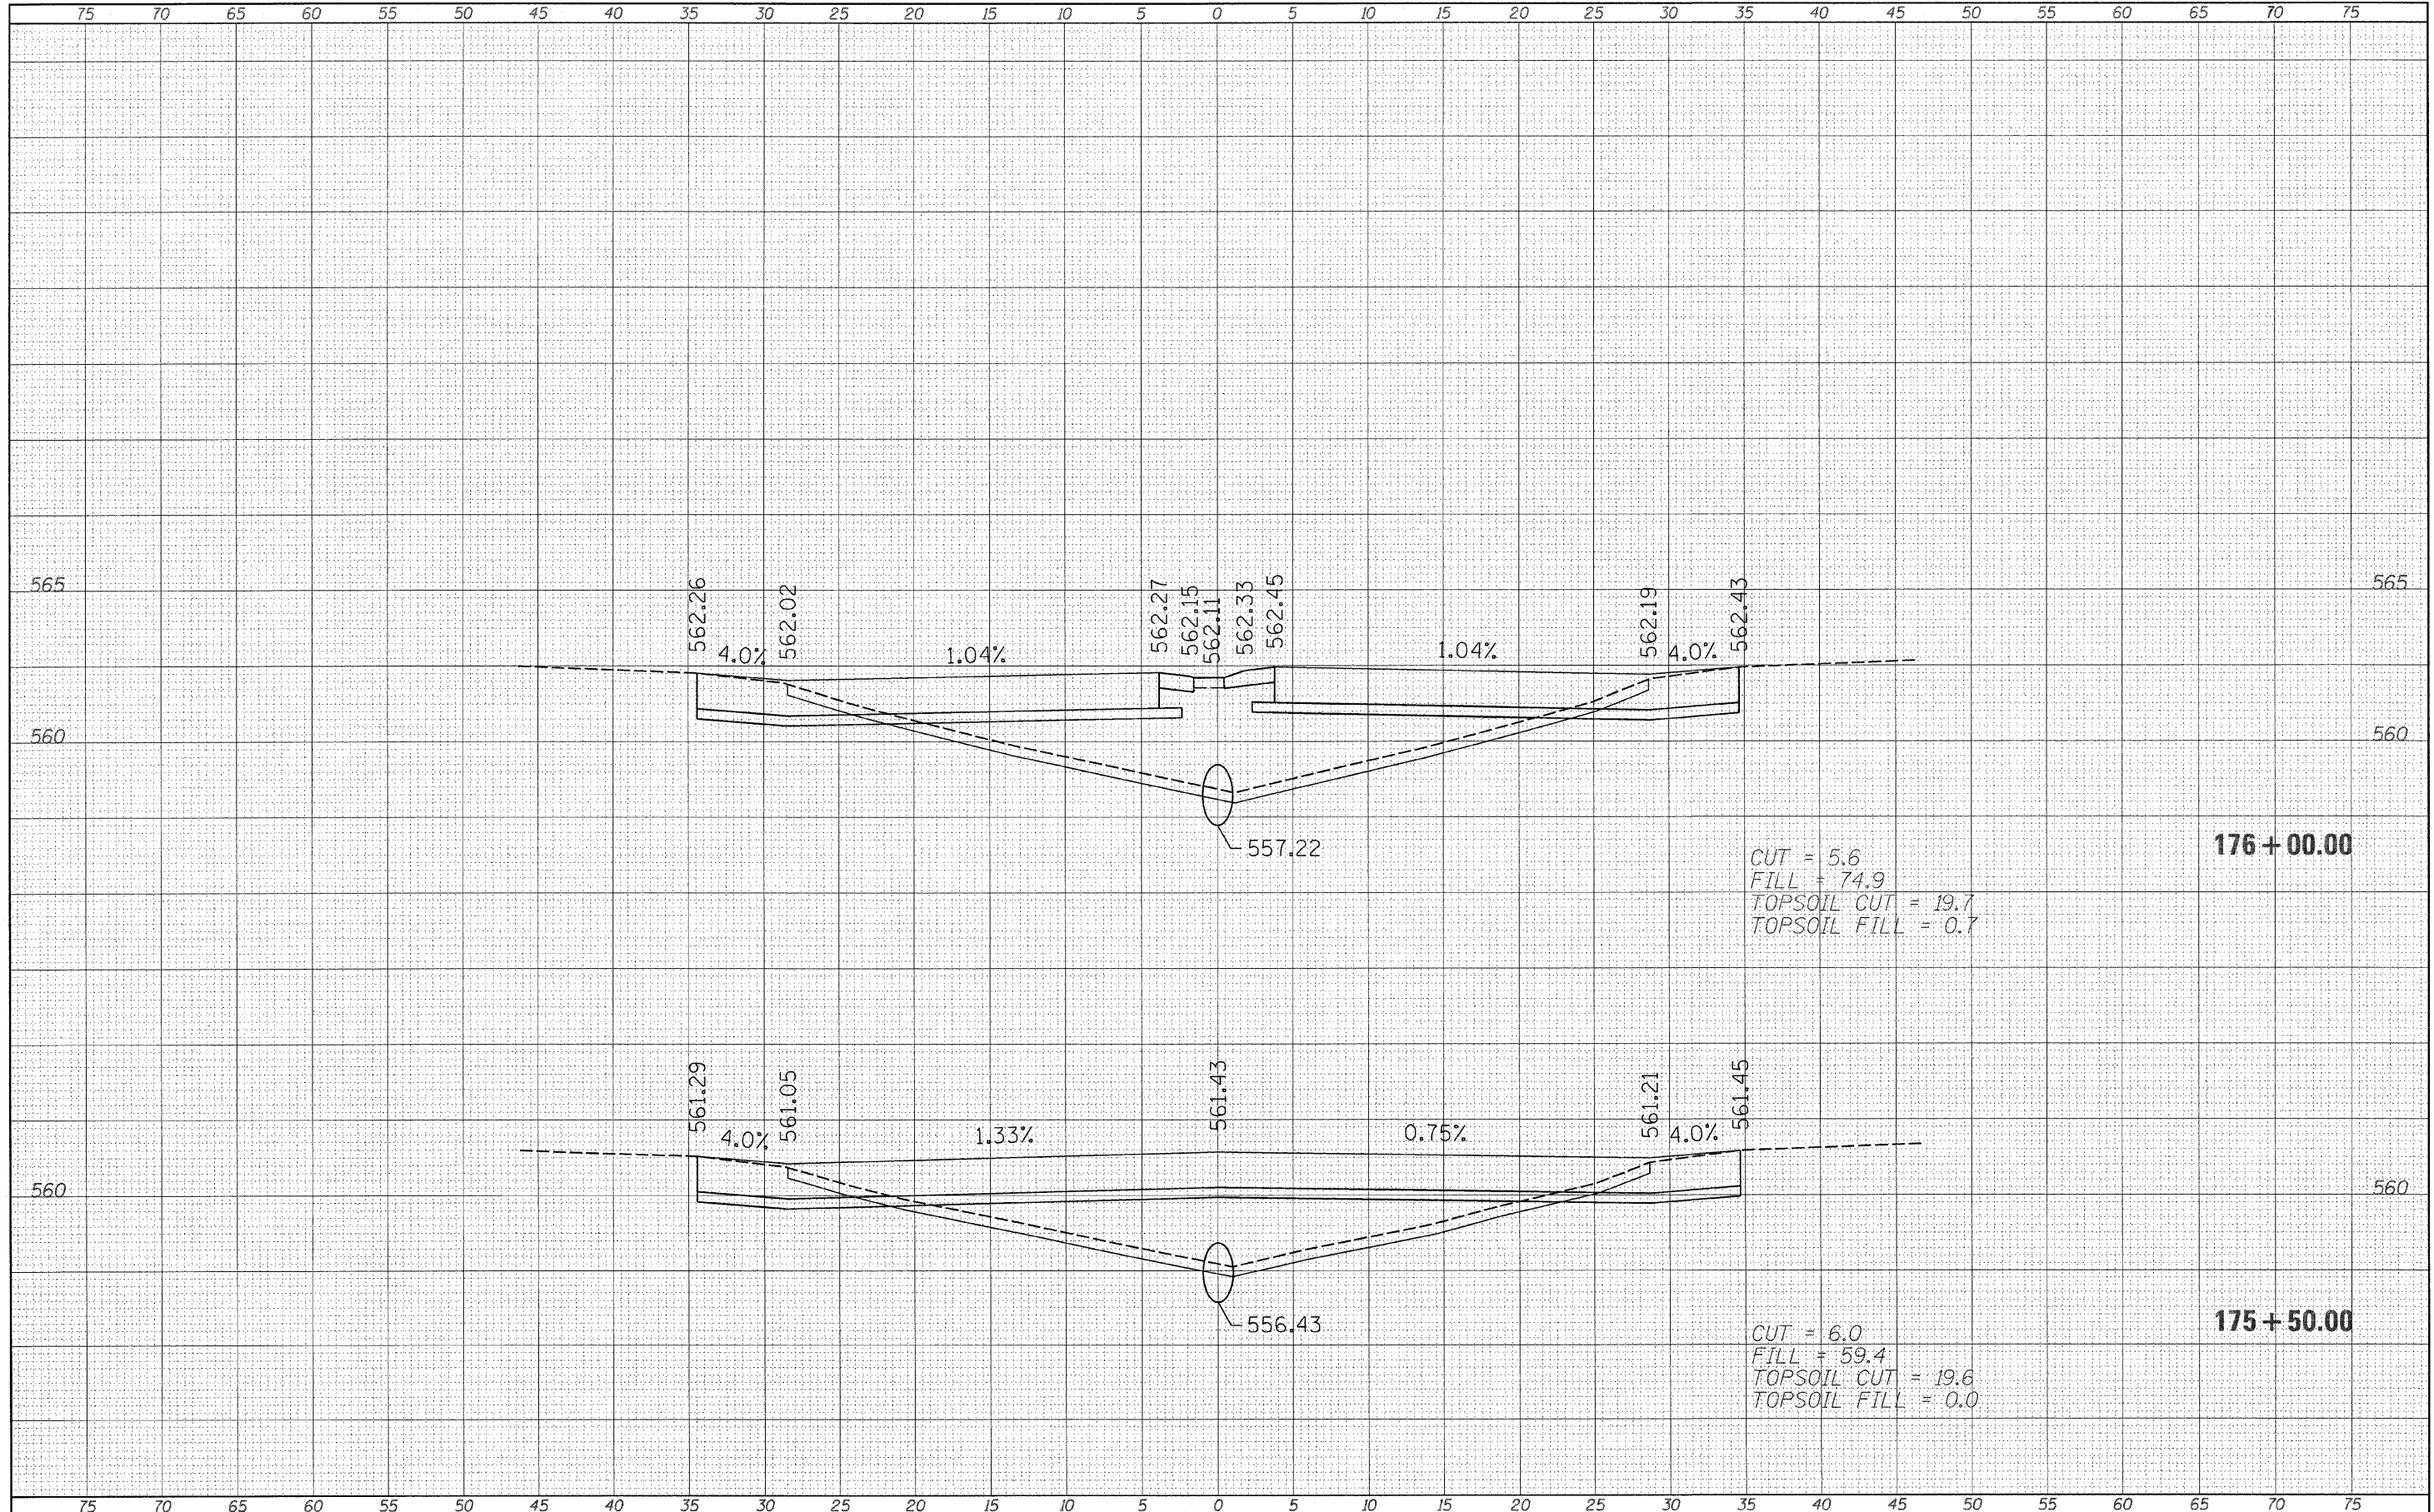

CUT = 5.6
 FILL = 74.9
 TOPSOIL CUT = 19.7
 TOPSOIL FILL = 0.7

CUT = 6.0
 FILL = 59.4
 TOPSOIL CUT = 19.6
 TOPSOIL FILL = 0.0

FILE NAME =	USER NAME = swartzw	DESIGNED -	REVISED -	STATE OF ILLINOIS DEPARTMENT OF TRANSPORTATION	CROSS SECTIONS EAST CROSSOVER			F.A.I. RTE.	SECTION	COUNTY	TOTAL SHEETS	SHEET NO.
		DRAWN -	REVISED -		70	(18-47)	CUMBERLAND	47	42			
		CHECKED -	REVISED -		CONTRACT NO. 74481							
		DATE -	REVISED -		ILLINOIS FED. AID PROJECT							
					SCALE: 5	SHEET NO. 17 OF 22 SHEETS	STA. 175+50.00 TO STA. 176+00.00					