


FINAL SURVEY PLOTTED BY DATE  
 NO. AREAS CHECKED

ORIGINAL SURVEY PLOTTED BY DATE  
 NO. AREAS CHECKED

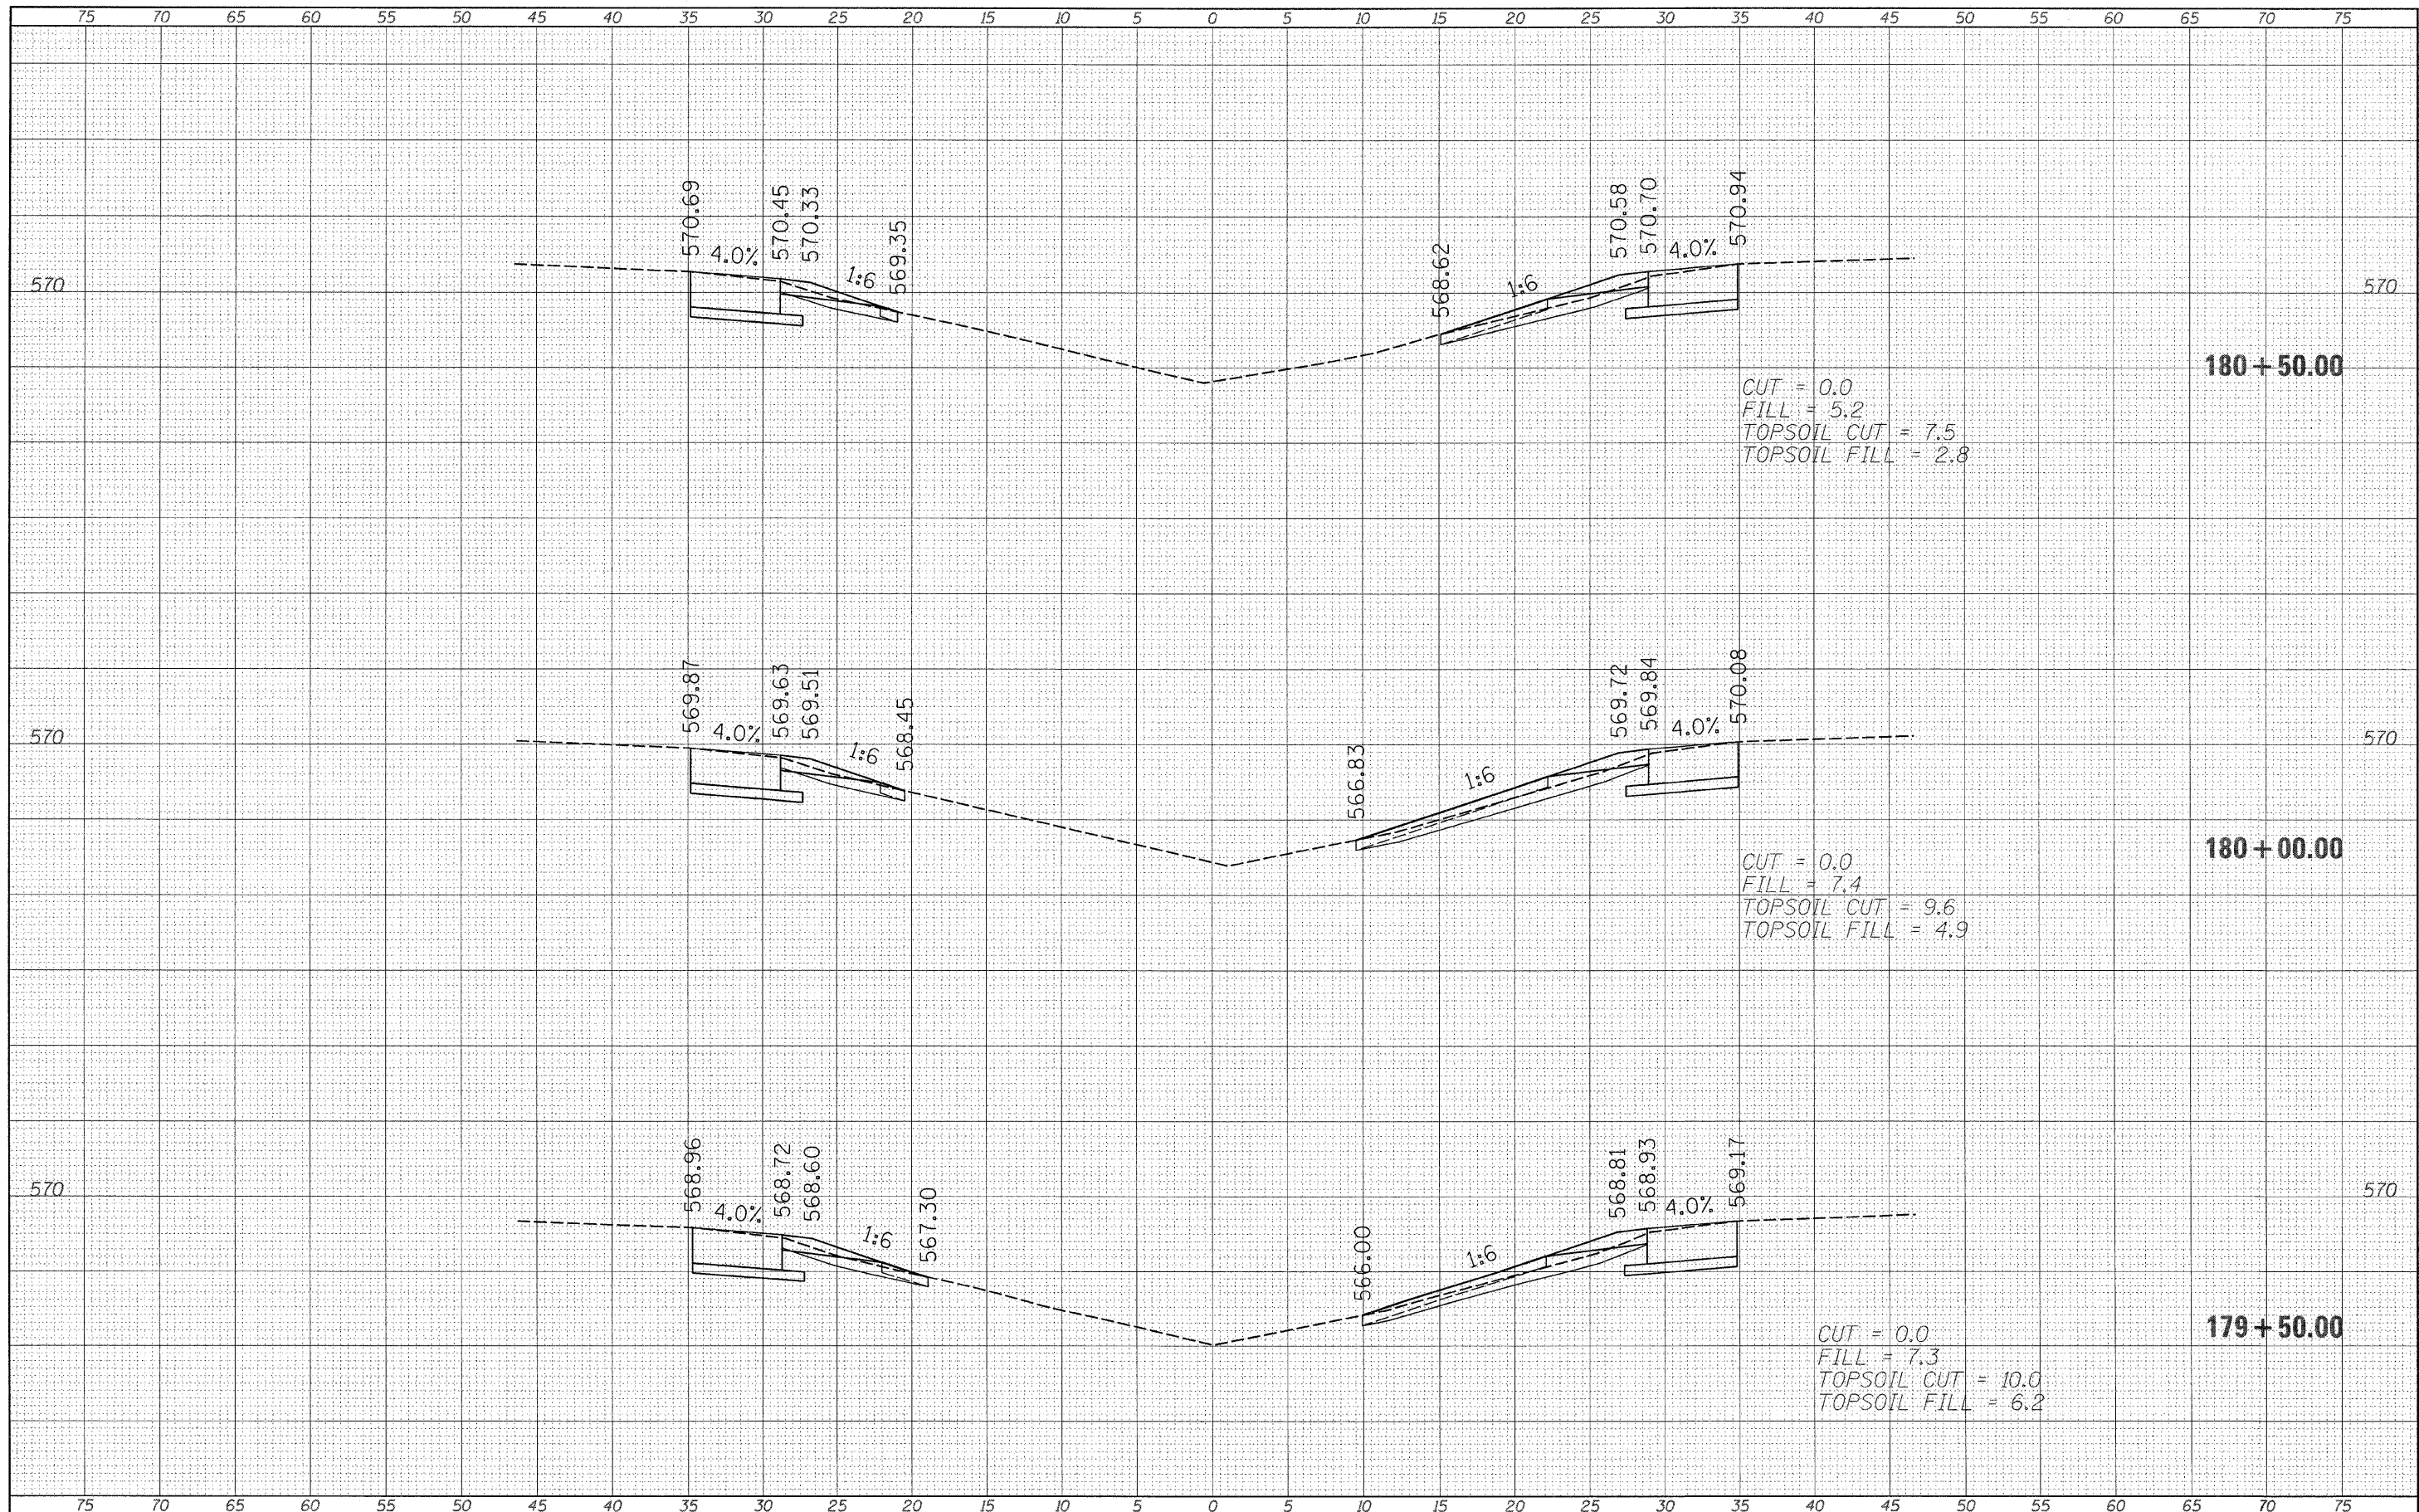

FILE NAME =	USER NAME = swartzw	DESIGNED -	REVISED -	<b>STATE OF ILLINOIS DEPARTMENT OF TRANSPORTATION</b>	<b>CROSS SECTIONS EAST CROSSOVER</b>	F.A.I. RTE.	SECTION	COUNTY	TOTAL SHEETS	SHEET NO.	
ai:\pw_work\pwt\dot\swartzw\10207383\10774481-sh	xxsh\2.dgn	DRAWN -	REVISED -			70	(18-47I)	CUMBERLAND	47	46	
PLT SCALE = 5.0000 / IN.		CHECKED -	REVISED -			SCALE: 5		SHEET NO. 21 OF 22 SHEETS		STA. 179+50.00 TO STA. 180+50.00	
PLT DATE = 1/31/2011		DATE -	REVISED -			ILLINOIS FED. AID PROJECT					