


BY \_\_\_\_\_ DATE \_\_\_\_\_  
 ORIGINAL SURVEY \_\_\_\_\_  
 SURVEYED \_\_\_\_\_  
 PLOTTED \_\_\_\_\_  
 NO. \_\_\_\_\_ AREA CHECKED \_\_\_\_\_

BY \_\_\_\_\_ DATE \_\_\_\_\_  
 ORIGINAL SURVEY \_\_\_\_\_  
 SURVEYED \_\_\_\_\_  
 PLOTTED \_\_\_\_\_  
 NO. \_\_\_\_\_ AREA CHECKED \_\_\_\_\_

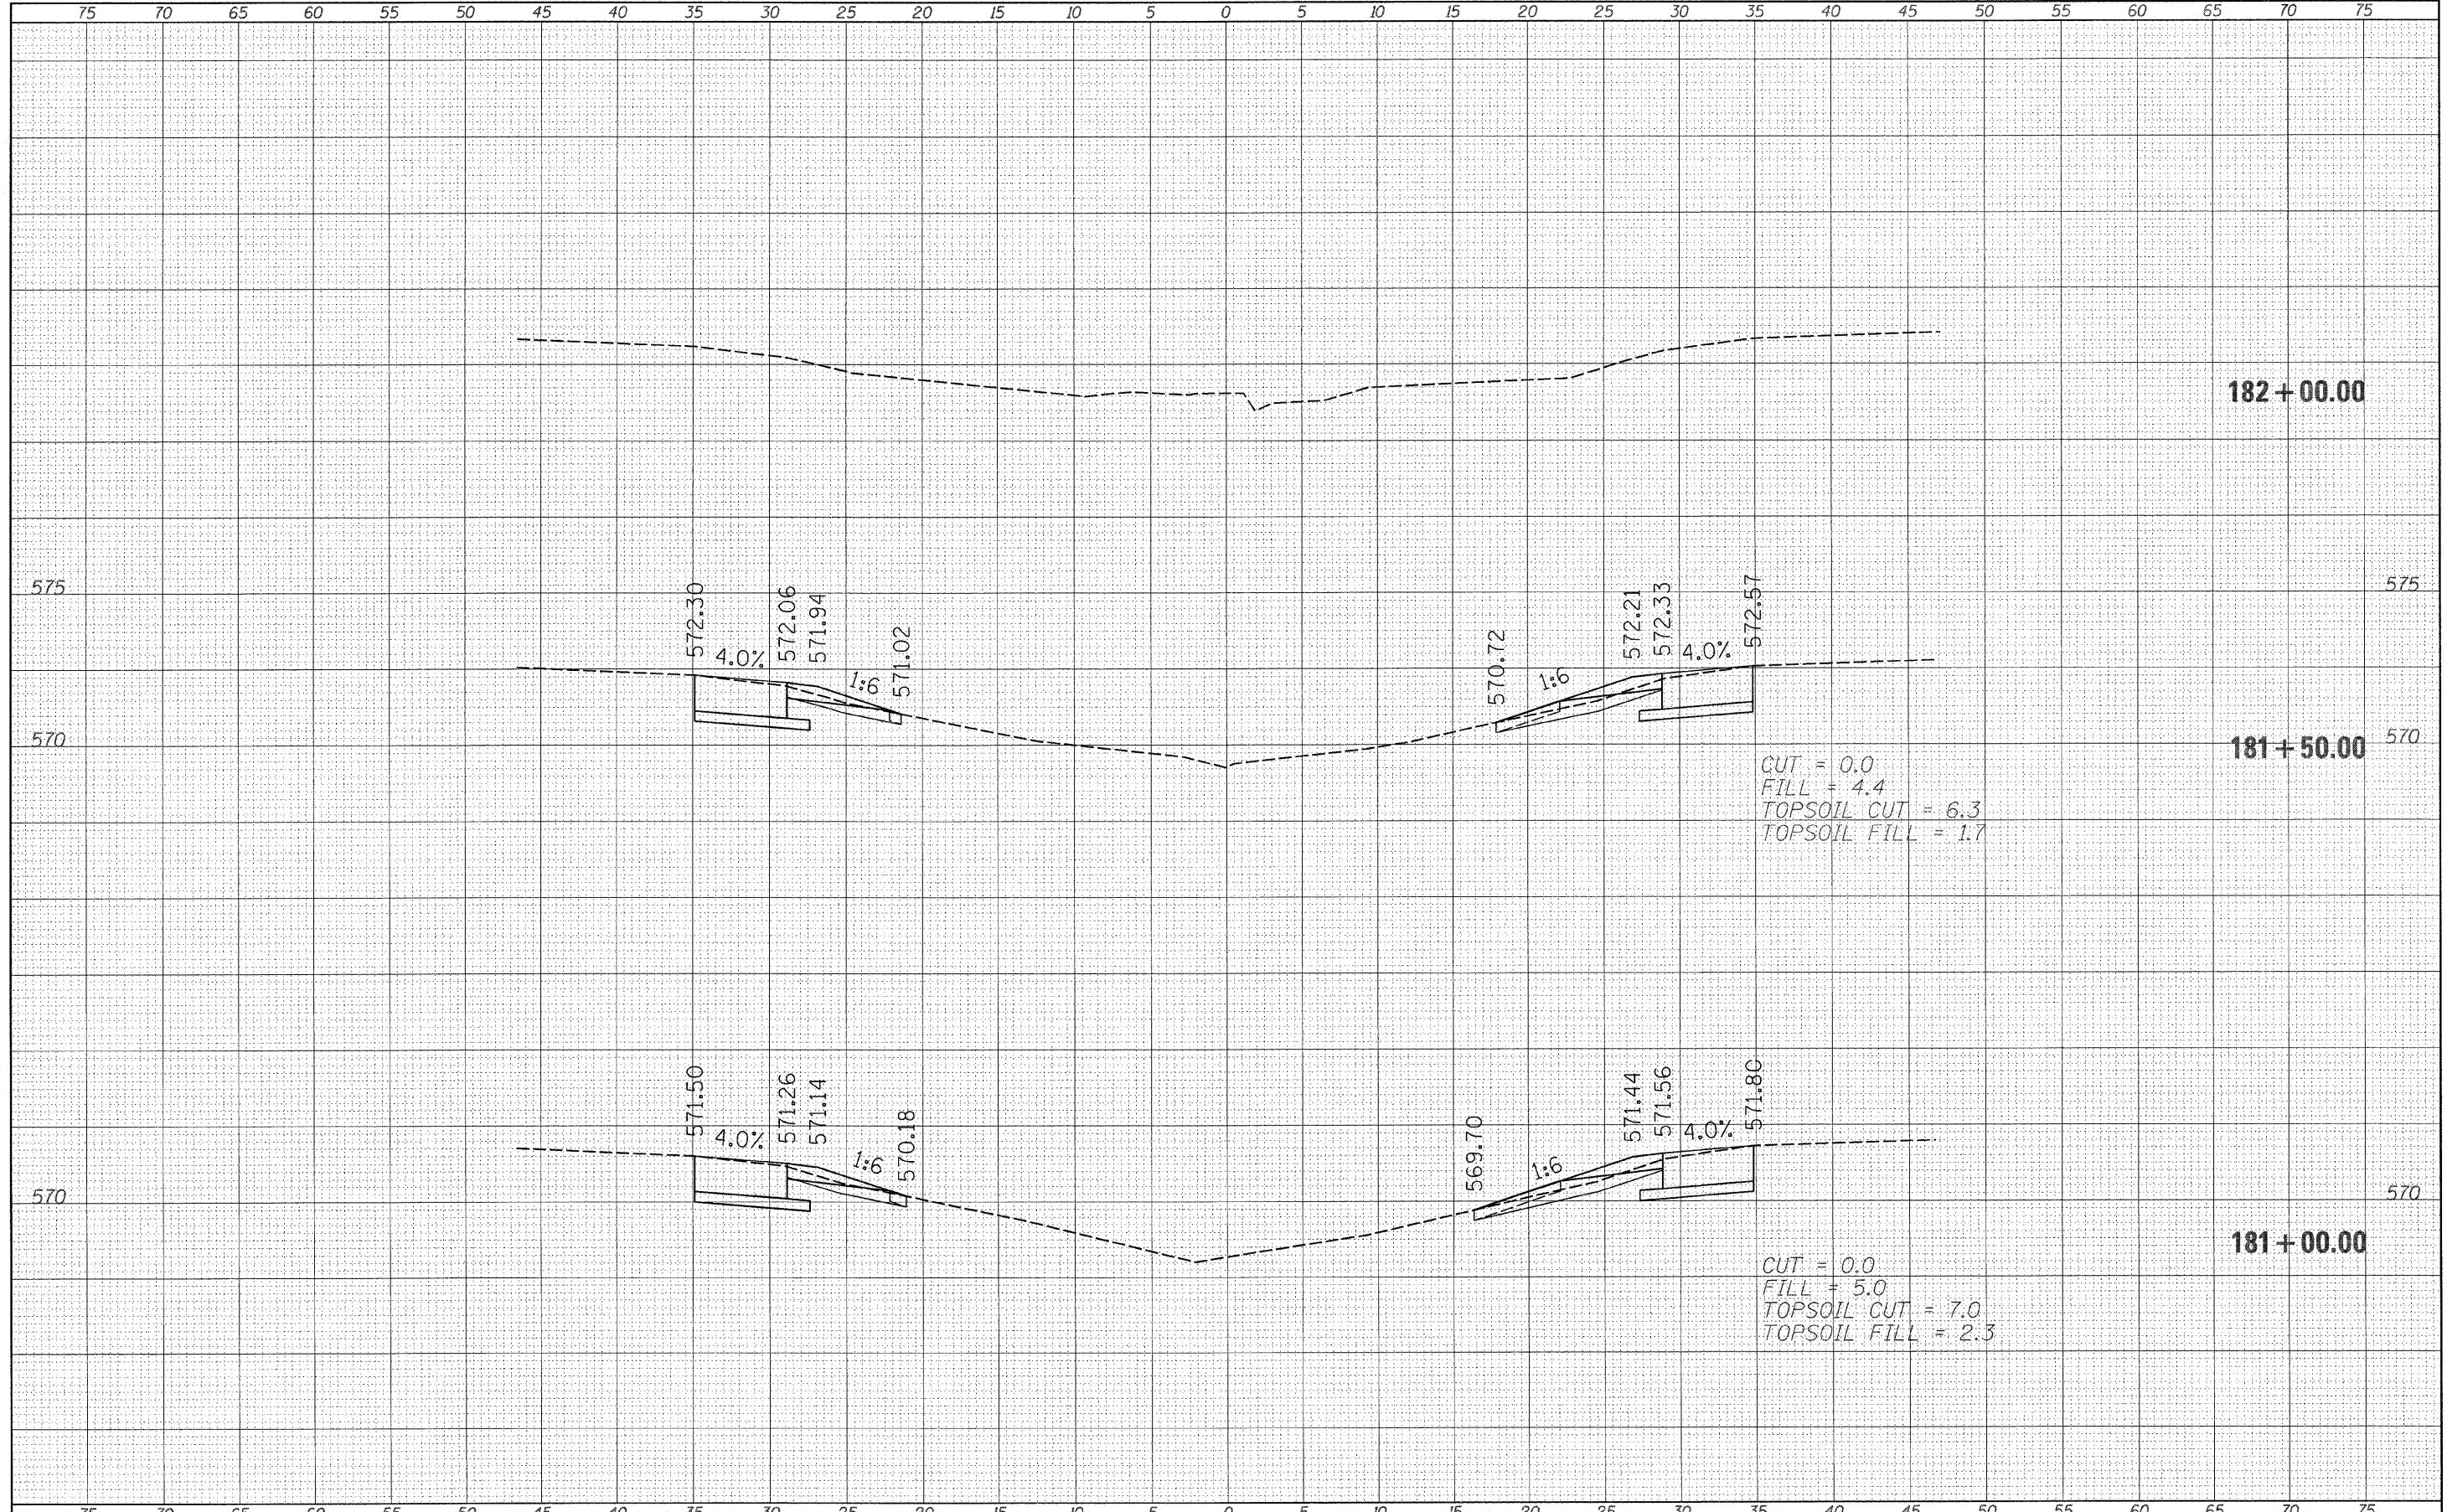

CUT = 0.0  
 FILL = 4.4  
 TOPSOIL CUT = 6.3  
 TOPSOIL FILL = 1.7

CUT = 0.0  
 FILL = 5.0  
 TOPSOIL CUT = 7.0  
 TOPSOIL FILL = 2.3

FILE NAME =	USER NAME = swar tzrw	DESIGNED -	REVISED -	<b>STATE OF ILLINOIS DEPARTMENT OF TRANSPORTATION</b>	<b>CROSS SECTIONS EAST CROSSOVER</b>			F.A.I RTE.	SECTION	COUNTY	TOTAL SHEETS	SHEET NO.	
ca:\pw_work\p\p\dot\swar tzrw\d0227383\0774481-sh	sssh2.dgn	DRAWN -	REVISED -		SCALE: 5	SHEET NO. 22 OF 22 SHEETS	STA. 181+00.00 TO STA. 182+00.00	70	(18-47)I	CUMBERLAND	47	47	
	PLOT SCALE = 5.0000' / 1"	CHECKED -	REVISED -										
	PLOT DATE = 1/31/2011	DATE -	REVISED -										
											CONTRACT NO. 74481		
											ILLINOIS FED. AID PROJECT		