


STA 986+00 TO STA 993+00

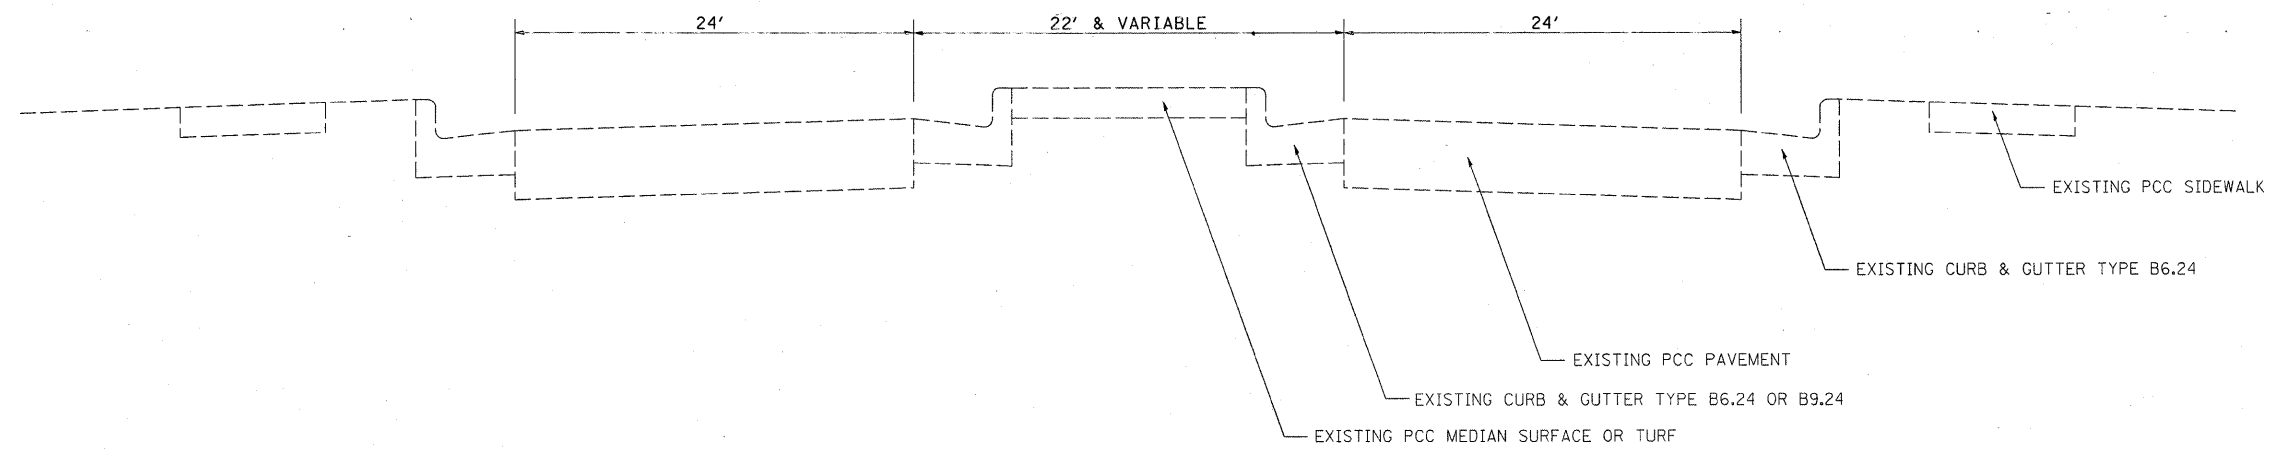

STA 998+75 TO STA 1005+60

FILE NAME =	USER NAME = teasleyok	DESIGNED -	REVISED -
c:\pw\work\pwidot\teasleyok\ld0209576\ld7	4491-sht-typicals.dgn	DRAWN -	REVISED -
PLOT SCALE = 50.0000' / IN.	CHECKED -	REVISED -	REVISED -
PLOT DATE = 2/24/2011	DATE -	REVISED -	REVISED -

**STATE OF ILLINOIS
DEPARTMENT OF TRANSPORTATION**

EXISTING TYPICALS

SCALE: SHEET NO. OF SHEETS STA. TO STA.

F.A.P. RTE.	SECTION	COUNTY	TOTAL SHEETS	SHEET NO.
320	•	Macon	32	4
ILLINOIS FED. AID PROJECT			CONTRACT NO. 74491	