


**STAGE 2**  
STA 978+40 TO STA 979+74

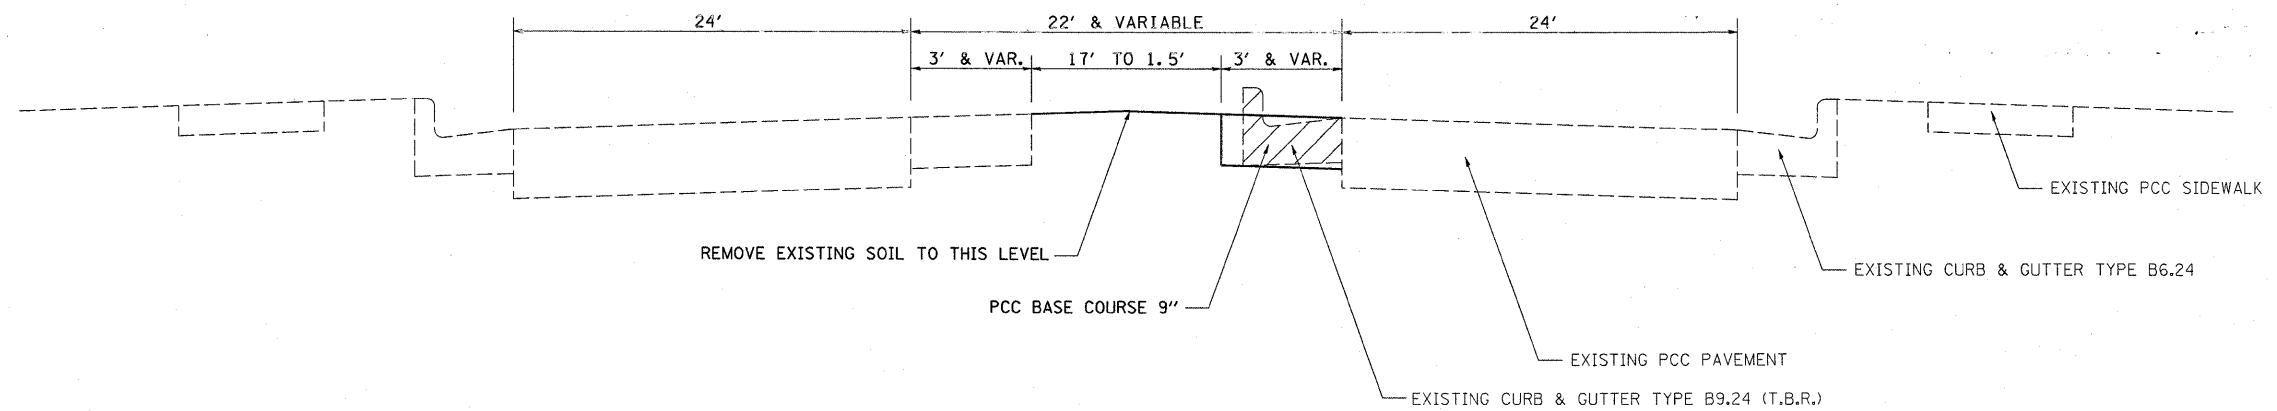

**STAGE 2**  
STA 998+60 TO STA 1000+82

FILE NAME =  
c:\pw\work\pwidot\teesleyck\d0209576\07

USER NAME = teesleyck  
4491-sht-typicals.dgn

DESIGNED -  
DRAWN -

REVISED -  
REVISED -

PLOT SCALE = 50.0000' / IN.

CHECKED -

REVISED -

PLOT DATE = 2/24/2011

DATE -

REVISED -

**STATE OF ILLINOIS  
DEPARTMENT OF TRANSPORTATION**

**STAGE 2 TYPICALS**

SCALE: SHEET NO. OF SHEETS STA. TO STA.

F.A.P. RTE.	SECTION	COUNTY	TOTAL SHEETS	SHEET NO.
320		Macon	32	6

CONTRACT NO. 74491

ILLINOIS FED. AID PROJECT