


STA 980+26 TO STA 984+74

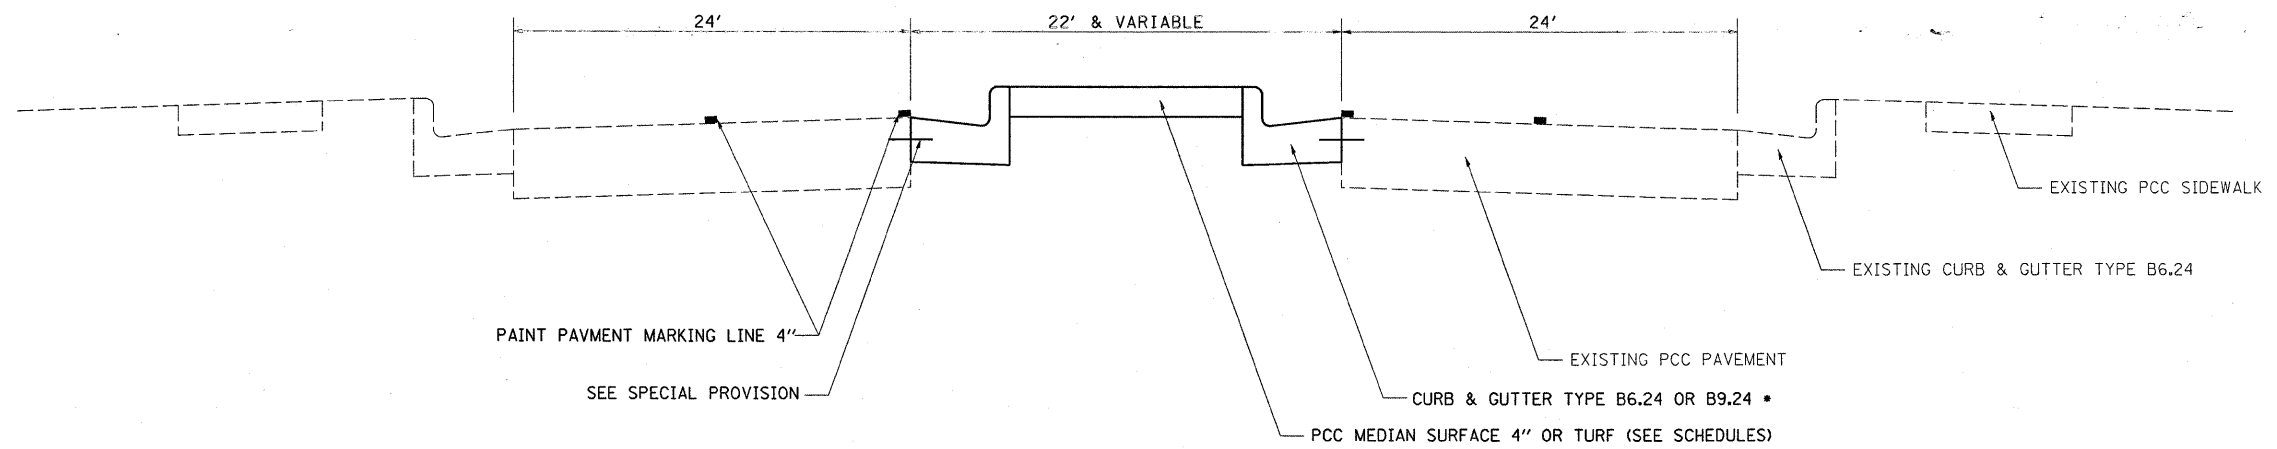

STA 998+60 TO STA 1004+83

• TRANSITION B9.24 TO B6.24  
STA 1000+51 TO STA 1000+76

FILE NAME =	USER NAME = teasleyck	DESIGNED -	REVISED -
cr\pw_work\pwidot\teasleyck\d0209576\07	4491-sht-typicals.dgn	DRAWN -	REVISED -
	PLOT SCALE = 50.0000' / IN.	CHECKED -	REVISED -
	PLOT DATE = 2/24/2011	DATE -	REVISED -

**STATE OF ILLINOIS  
DEPARTMENT OF TRANSPORTATION**

**FINAL PROPOSED TYPICALS**

SCALE:	SHEET NO.	OF	SHEETS	STA.	TO STA.
--------	-----------	----	--------	------	---------

F.A.P. RTE.	SECTION	COUNTY	TOTAL SHEETS	SHEET NO.
320		Macon	32	7
ILLINOIS FED. AID PROJECT			CONTRACT NO. 74491	