

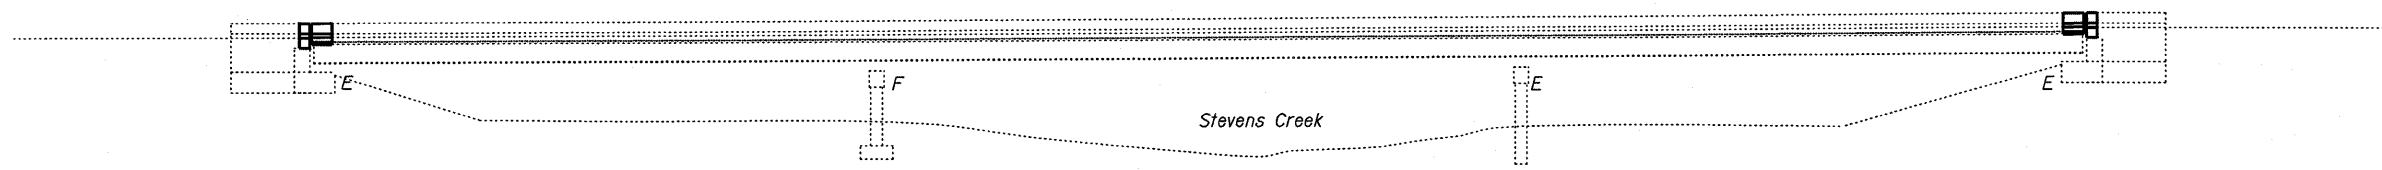


The existing three span reinforced continuous steel multi-beam structure was constructed in 1984 as FAP 706 section 135BR-2 at Sta. 997+25.00. SN. 058-0111 carries IL 121 (FAP 320) over Stevens Creek. The proposed project consists of new expansion joints and new elastomeric bearings.

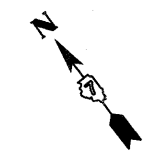

ELEVATION

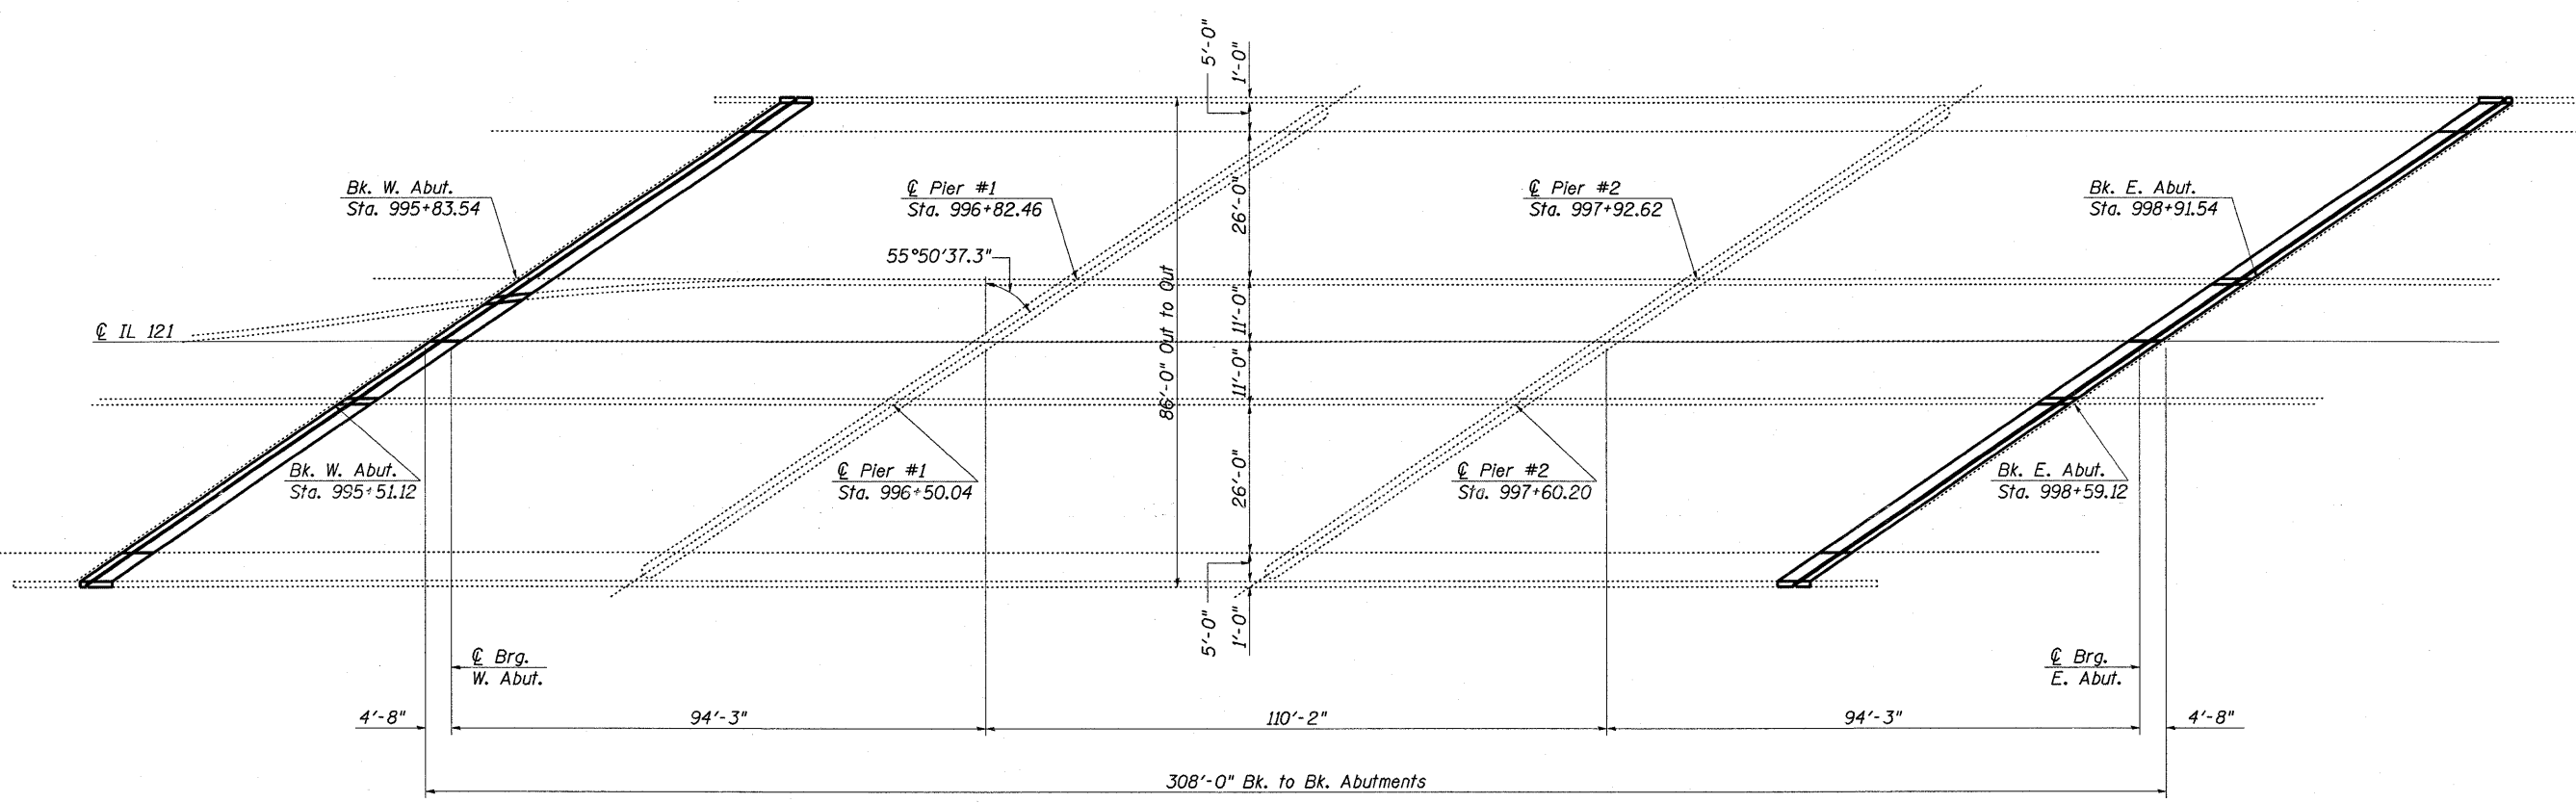

PLAN



David Fuzey 3/7/11
Expires 11-30-2012

FILE NAME =	USER NAME = teasleyck	DESIGNED - KLB	REVISED -
cr:\pw\work\p\dot\teasleyck\8209576\07	4491-sht-brp1npr-f-0580111.dgn	DRAWN - KLB	REVISED -
	PLOT SCALE = 20.0000' / IN.	CHECKED - MEA	REVISED -
	PLOT DATE = 2/24/2011	DATE - 12/22/10	REVISED -

**STATE OF ILLINOIS
DEPARTMENT OF TRANSPORTATION**

GENERAL PLAN & ELEVATION			
SN. 058-0111			
SCALE:	SHEET NO. 1 OF 10 SHEETS	STA. _____	TO STA. _____

F.A.P. RTE. 320	SECTION	COUNTY	TOTAL SHEETS	SHEET NO.
		Mason	22	23
CONTRACT NO. 7449J				