


PAVING OMISSION

STATION 349+34.54 TO STATION 351+86.46

EXISTING TYPICAL CROSS SECTION

STATION 334+16.00 TO STATION 349+34.54
STATION 351+86.46 TO STATION 361+10.00

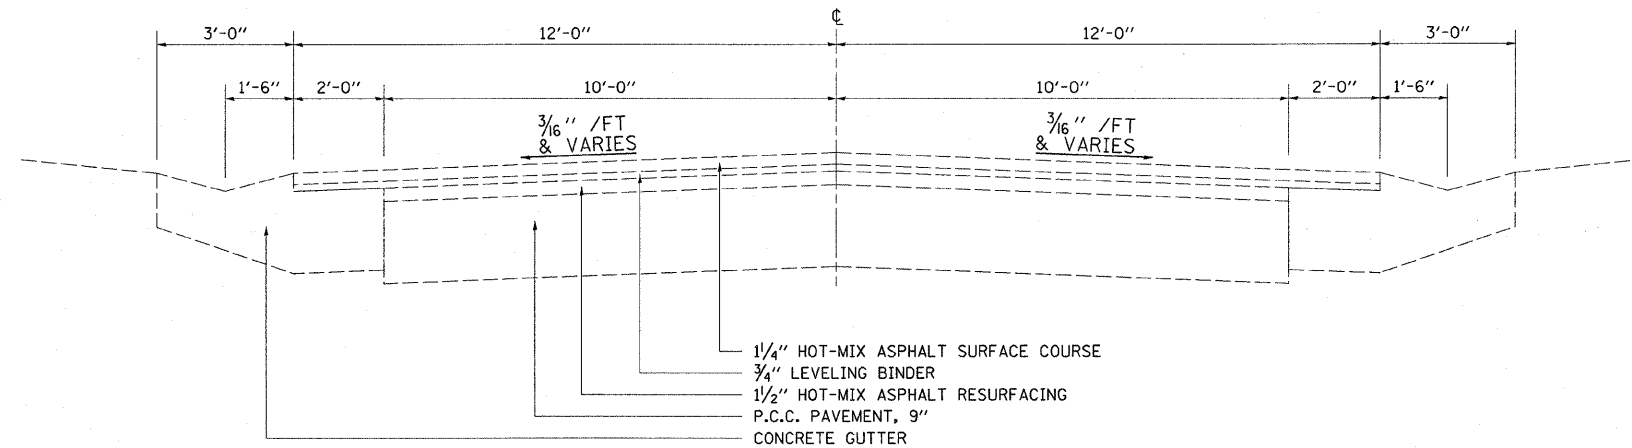


NOTE: NOT DRAWN TO SCALE

PAVING OMISSION

STATION 480+89.50 TO STATION 480+98.60

EXISTING TYPICAL CROSS SECTION

STATION 472+00.00 TO STATION 480+89.50

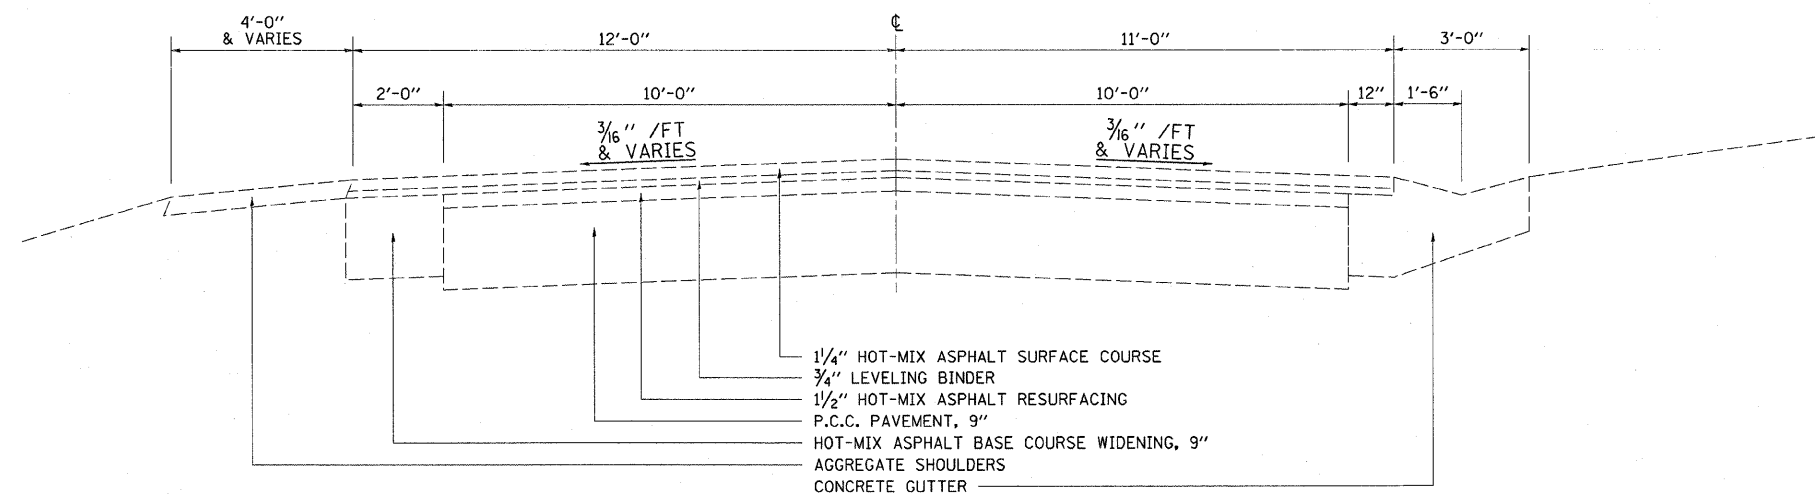

NOTE: NOT DRAWN TO SCALE

FILE NAME =	USER NAME = swartzrw	DESIGNED -	REVISED -	STATE OF ILLINOIS DEPARTMENT OF TRANSPORTATION	EXISTING TYPICAL CROSS SECTION			F.A.S. RTE.	SECTION	COUNTY	TOTAL SHEETS	SHEET NO.	
c:\piv_work\pivdot\swartzrw\08242172\d77	607-shr-typical.dgn	DRAWN -	REVISED -		SCALE: NA	SHEET NO. 3 OF 4 SHEETS	STA.	TO STA.	677	(15-2,15-1,15,11)RS-1	COLES	63	7
PLOT SCALE = 20,0000 ' / IN.	CHECKED -	REVISED -	REVISED -					CONTRACT NO. 74507					
PLOT DATE = 1/31/2011	DATE -	REVISED -	REVISED -					ILLINOIS FED. AID PROJECT					