


PROPOSED TYPICAL CROSS SECTION


STATION 480+98.60 TO STATION 483+00.00

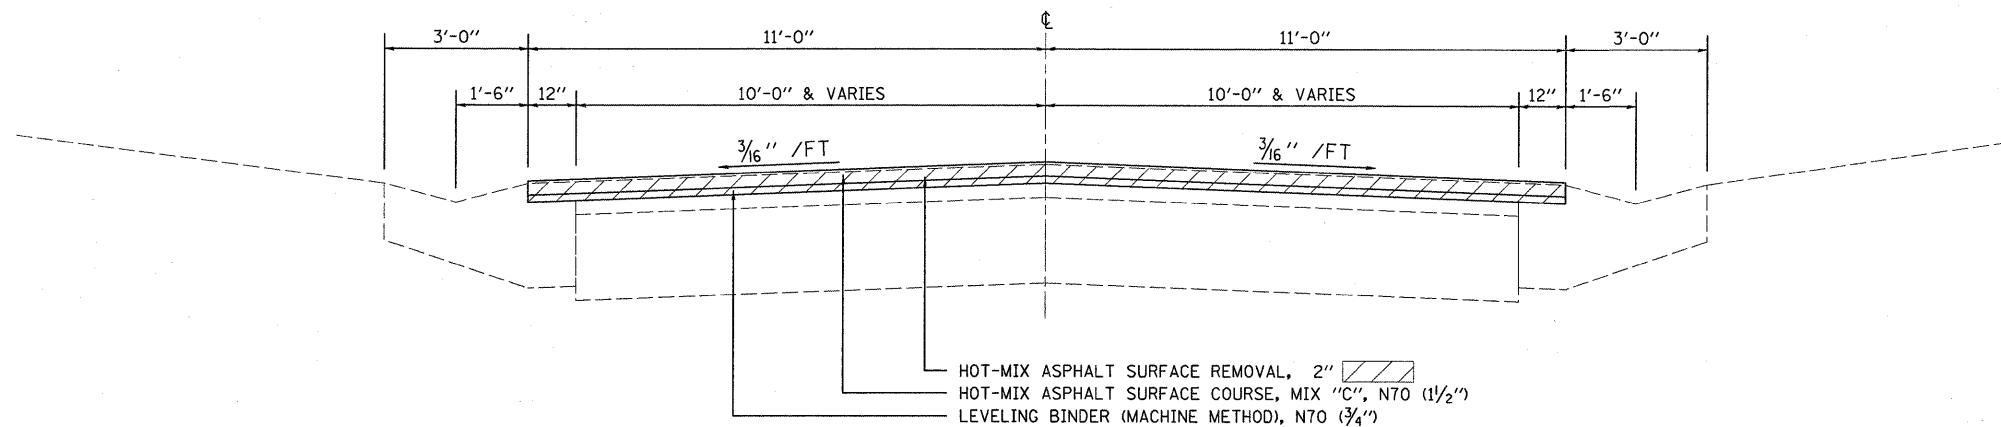

NOTE: NOT DRAWN TO SCALE

PROPOSED TYPICAL CROSS SECTION

STATION 483+00.00 TO STATION 483+48.50

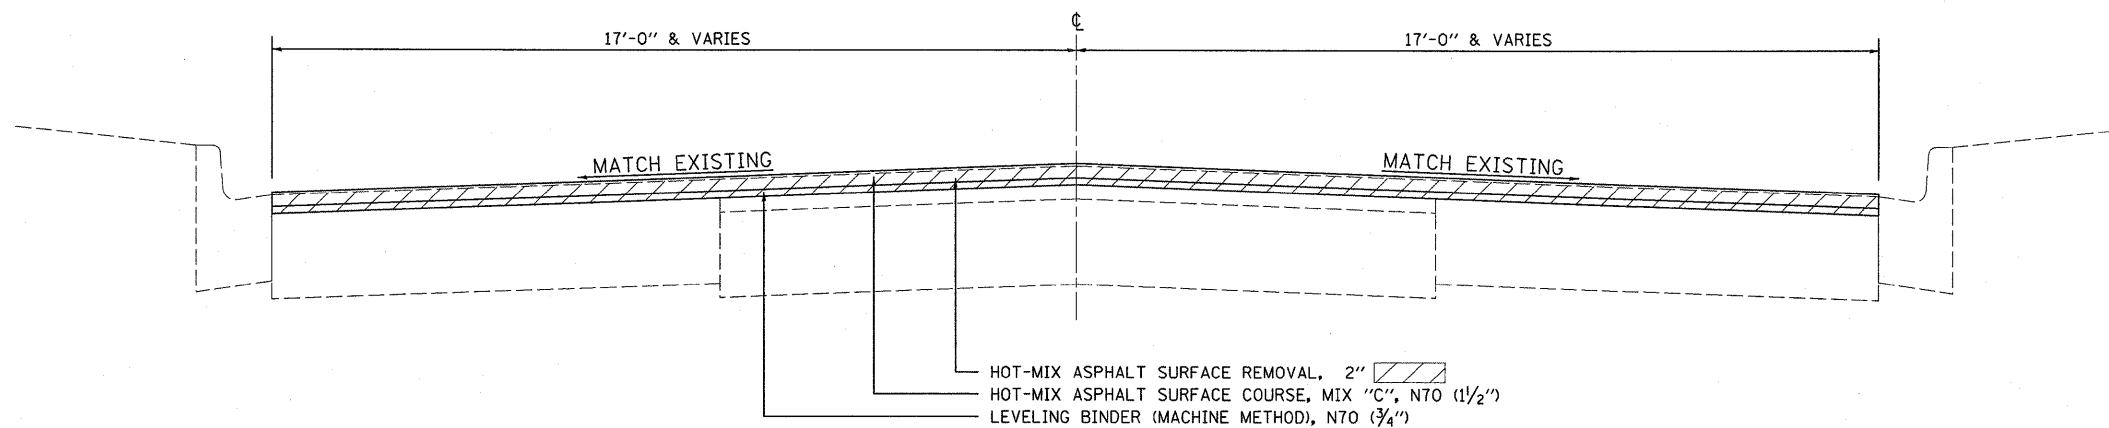

NOTE: NOT DRAWN TO SCALE

FILE NAME =	USER NAME = swartzw	DESIGNED -	REVISED -	STATE OF ILLINOIS DEPARTMENT OF TRANSPORTATION	PROPOSED TYPICAL CROSS SECTION			F.A.S. RTE.	SECTION	COUNTY	TOTAL SHEETS	SHEET NO.
ca:\pw\work\p\dot\swartzw\d0242172\d77	507-shr-typicals.dgn	DRAWN -	REVISED -		677	(15-2,15-1,15,11)RS-1	COLES	63	12			
PLOT SCALE = 20.0000' / IN.		CHECKED -	REVISED -		CONTRACT NO. 74507			ILLINOIS FED. AID PROJECT				
PLOT DATE = 1/31/2011		DATE -	REVISED -		SCALE: NA	SHEET NO. 4 OF 4 SHEETS	STA.	TO STA.				