


INCIDENTAL HOT-MIX ASPHALT SURFACING

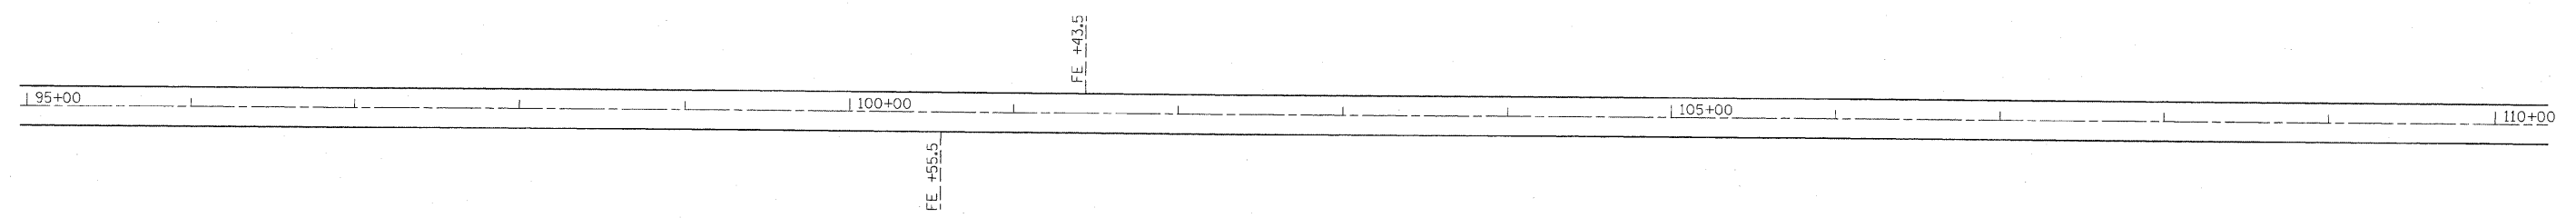

FILE NAME =	USER NAME = swartzw	DESIGNED -	REVISED -	STATE OF ILLINOIS DEPARTMENT OF TRANSPORTATION	PLAN SHEET		F.A.S. RTE.	SECTION	COUNTY	TOTAL SHEETS	SHEET NO.	
c:\pw_work\pwsdot\swartzw\d0242172\d77	007-shr-plan.dgn	DRAWN -	REVISED -		SCALE: 50	SHEET NO. 2 OF 15 SHEETS	STA. 80+00 TO STA. 110+00	677	(15-2,15-1,15,11)RS-1	COLES	63	21
	PLOT SCALE = 50.0000' / IN.	CHECKED -	REVISED -								CONTRACT NO. 74507	
	PLOT DATE = 1/31/2011	DATE -	REVISED -								ILLINOIS FED. AID PROJECT	