


INCIDENTAL HOT-MIX ASPHALT SURFACING

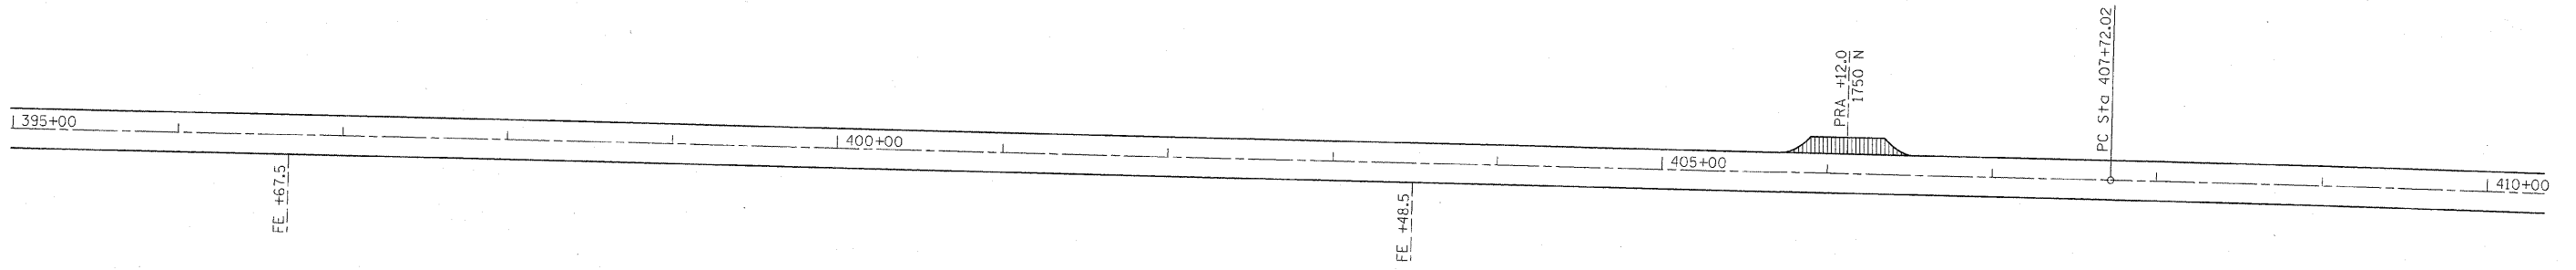

EXIST. CURVE CUR6  
 PI STA. = 410+45.26  
 $\Delta$  = 0° 48' 49" (RT)  
 D = 0° 08' 56"  
 R = 38,482.84'  
 T = 273.23'  
 L = 546.46'  
 E = 0.97'  
 e = -----  
 T.R. = -----  
 S.E. RUN = -----  
 P.C. STA. = 407+72.02  
 P.T. STA. = 413+18.48

INCIDENTAL HOT-MIX ASPHALT SURFACING

FILE NAME =	USER NAME = swartzw	DESIGNED -	REVISED -	<b>STATE OF ILLINOIS DEPARTMENT OF TRANSPORTATION</b>	<b>PLAN SHEET</b>		F.A.S. RTE.	SECTION	COUNTY	TOTAL SHEETS	SHEET NO.	
c:\pw\work\pvidot\swartzw\48242172\d77	607-shr-plan.dgn	DRAWN -	REVISED -		SCALE: 50	SHEET NO. 12 OF 15 SHEETS	STA. 380+00 TO STA. 410+00	677	(15-2,15-1,15,11)RS-1	COLES	63	31
	PLOT SCALE = 50.0000' / IN.	CHECKED -	REVISED -					CONTRACT NO. 74507				
	PLOT DATE = 1/31/2011	DATE -	REVISED -					ILLINOIS FED. AID PROJECT				