



DITCH SECTION A-A

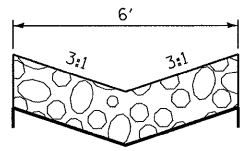

NOT TO SCALE

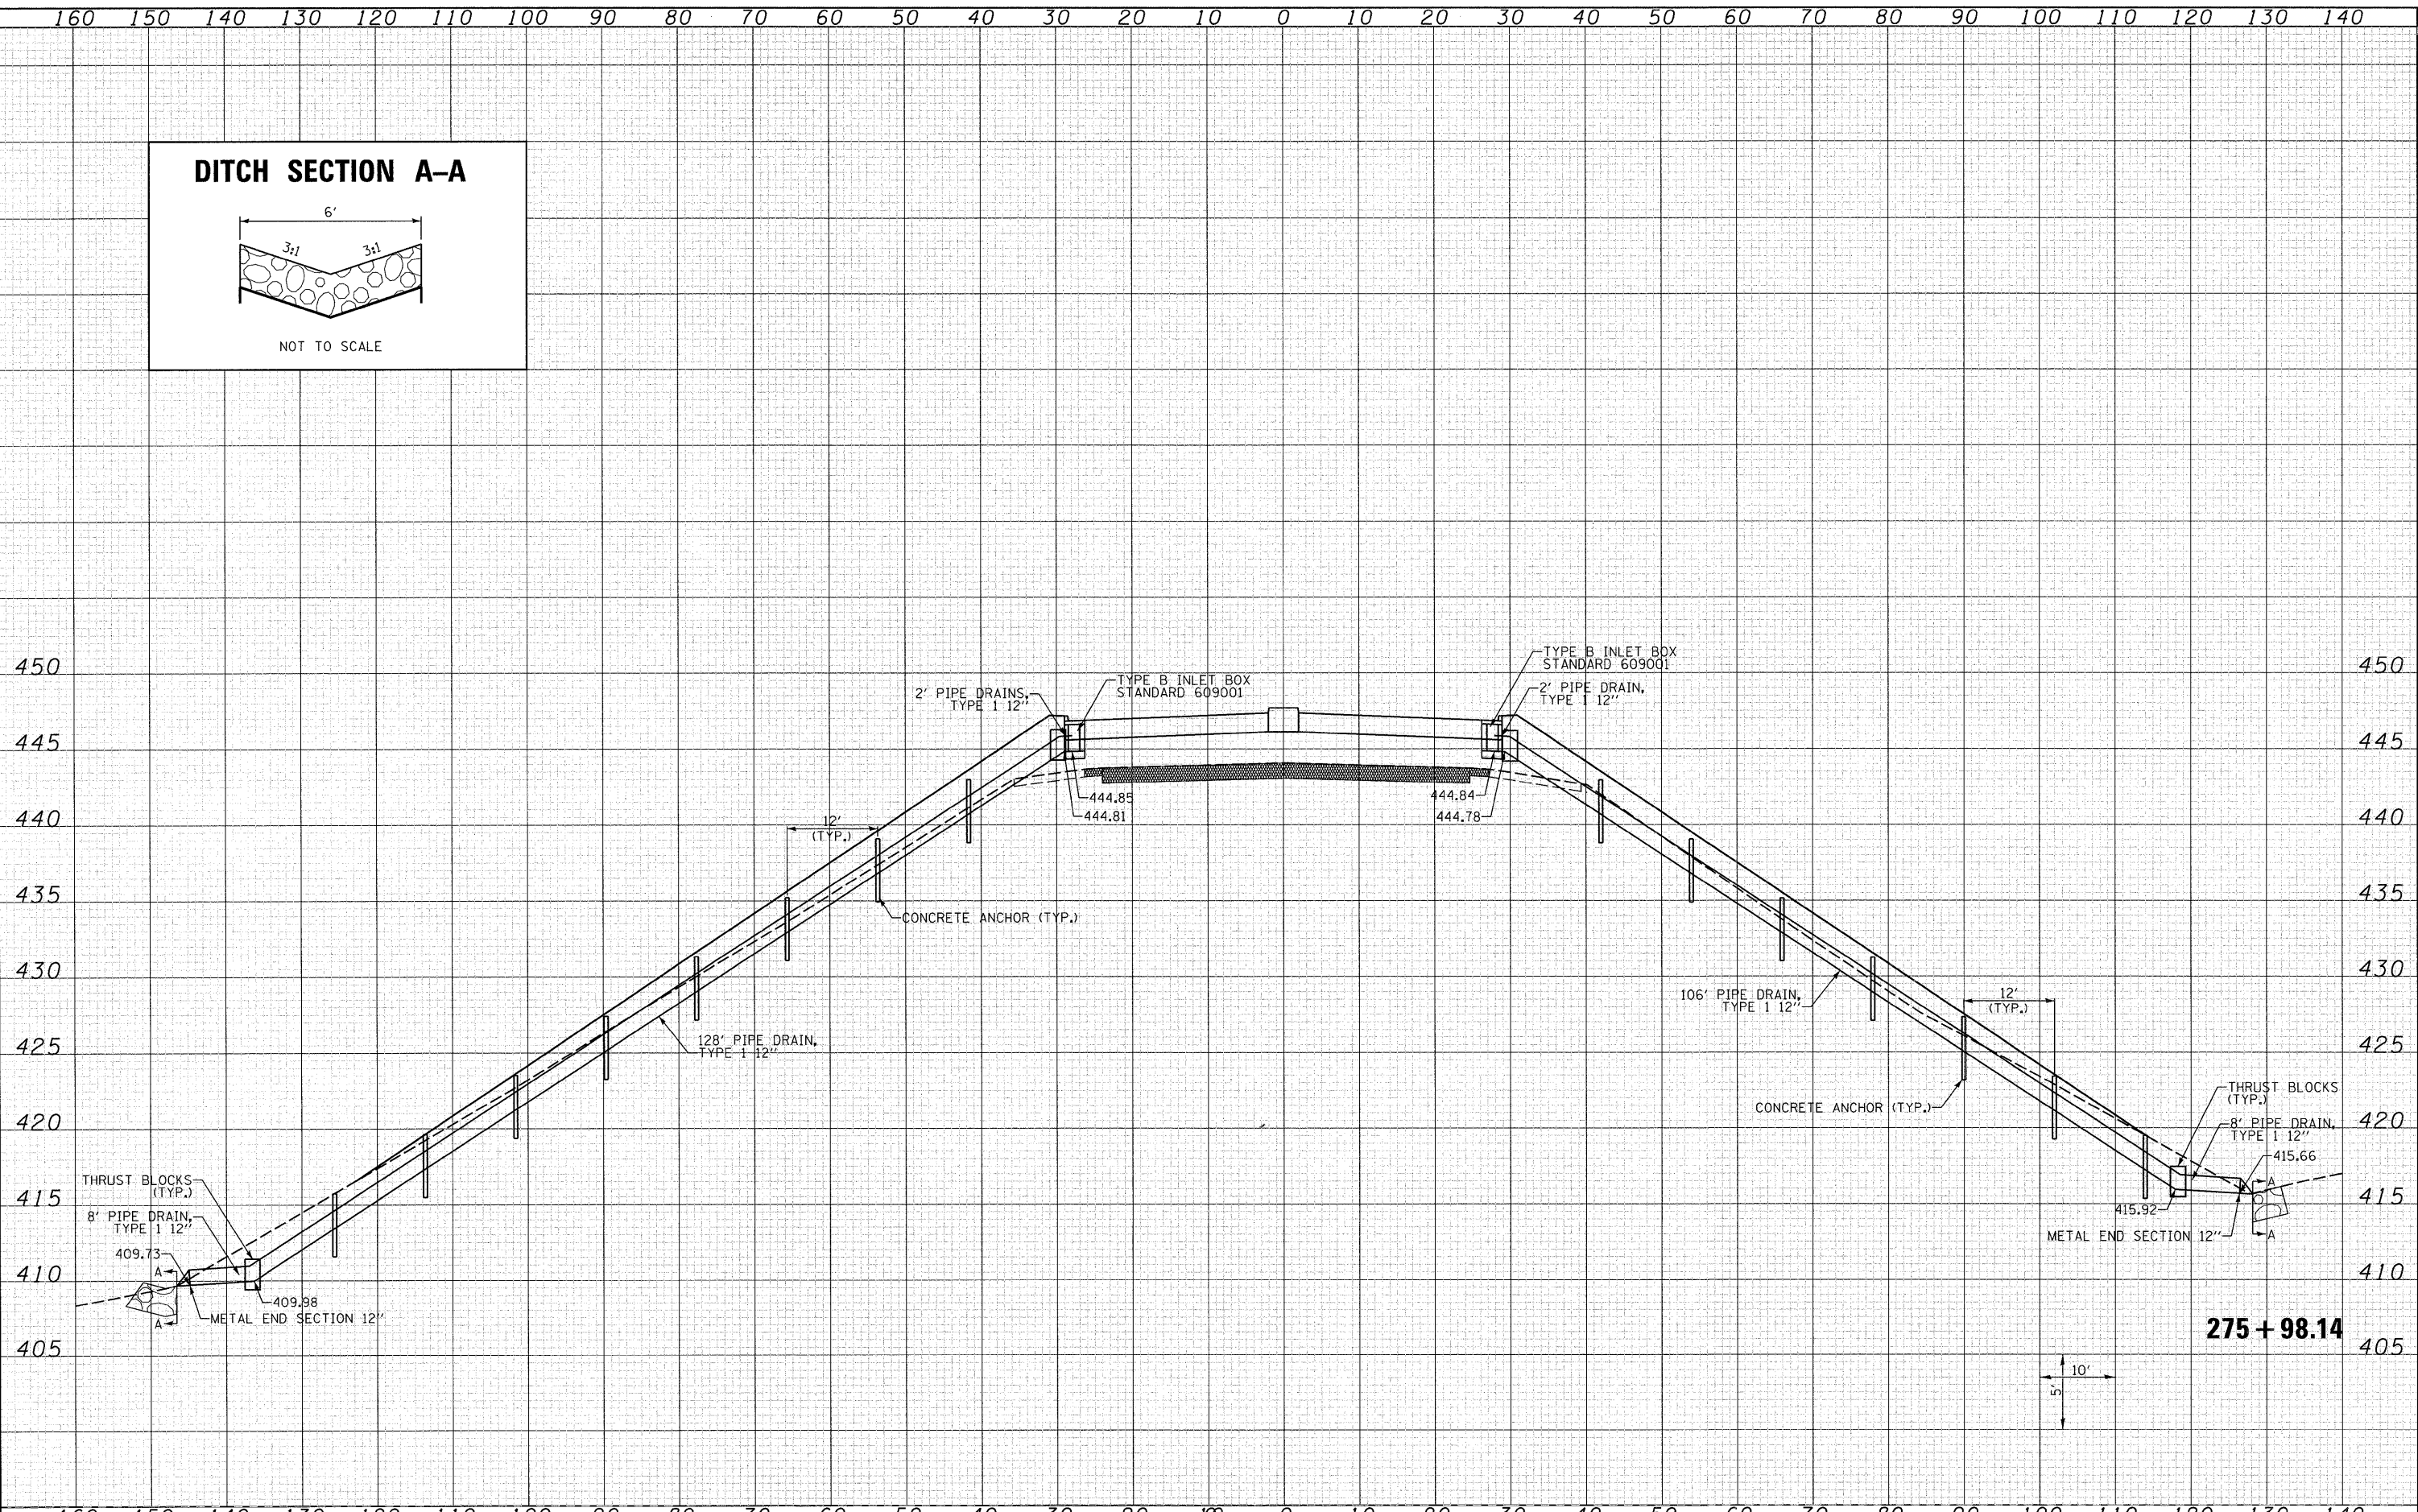

275 + 98.14

DATE	
BY	
SURVEYED	
PLOTTED	
TEMPLATE	
AREAS	
CHECKED	
NO.	

DATE	
BY	
SURVEYED	
PLOTTED	
TEMPLATE	
AREAS	
CHECKED	
NO.	

LAST SAVED = 8/9/2018
 PEN TABLE = 08-HoIT-01
 PLOT DRIVER = P:\3\spaf-Block.plt

FILE NAME =	USER NAME = beriechmann	DESIGNED -	REVISED -	STATE OF ILLINOIS DEPARTMENT OF TRANSPORTATION		DRAINAGE CROSS SECTIONS		F.A.P. RTE.	SECTION	COUNTY	TOTAL SHEETS	SHEET NO.
h:\07078\cod\plans\098-D876882-XSSht-IL3-Culverts.dgn		DRAWN -	REVISED -			312	64-1VBR	ST. CLAIR	259	31		
PLOT SCALE = 10.0005' / IN.		CHECKED -	REVISED -			CONTRACT NO. 76882						
PLOT DATE = 8/9/2018 10:21:51 AM		DATE -	REVISED -			ILLINOIS FED. AID PROJECT						
				SCALE: 1=10'H =5'V		SHEET NO. 1 OF 5 SHEETS		STA. 275+98.14 TO STA. 275+98.14				