


DATE	
BY	
DESIGNED	
DRAWN	
CHECKED	
DATE	
BY	
DESIGNED	
DRAWN	
CHECKED	
DATE	
BY	
DESIGNED	
DRAWN	
CHECKED	
DATE	

DATE	
BY	
DESIGNED	
DRAWN	
CHECKED	
DATE	
BY	
DESIGNED	
DRAWN	
CHECKED	
DATE	
BY	
DESIGNED	
DRAWN	
CHECKED	
DATE	

LAST SAVED = 8/3/2010  
 PEN TABLE = V8-Hdr1.fcb1  
 PLOT DRIVER = TR-V8pdf-Block.plt

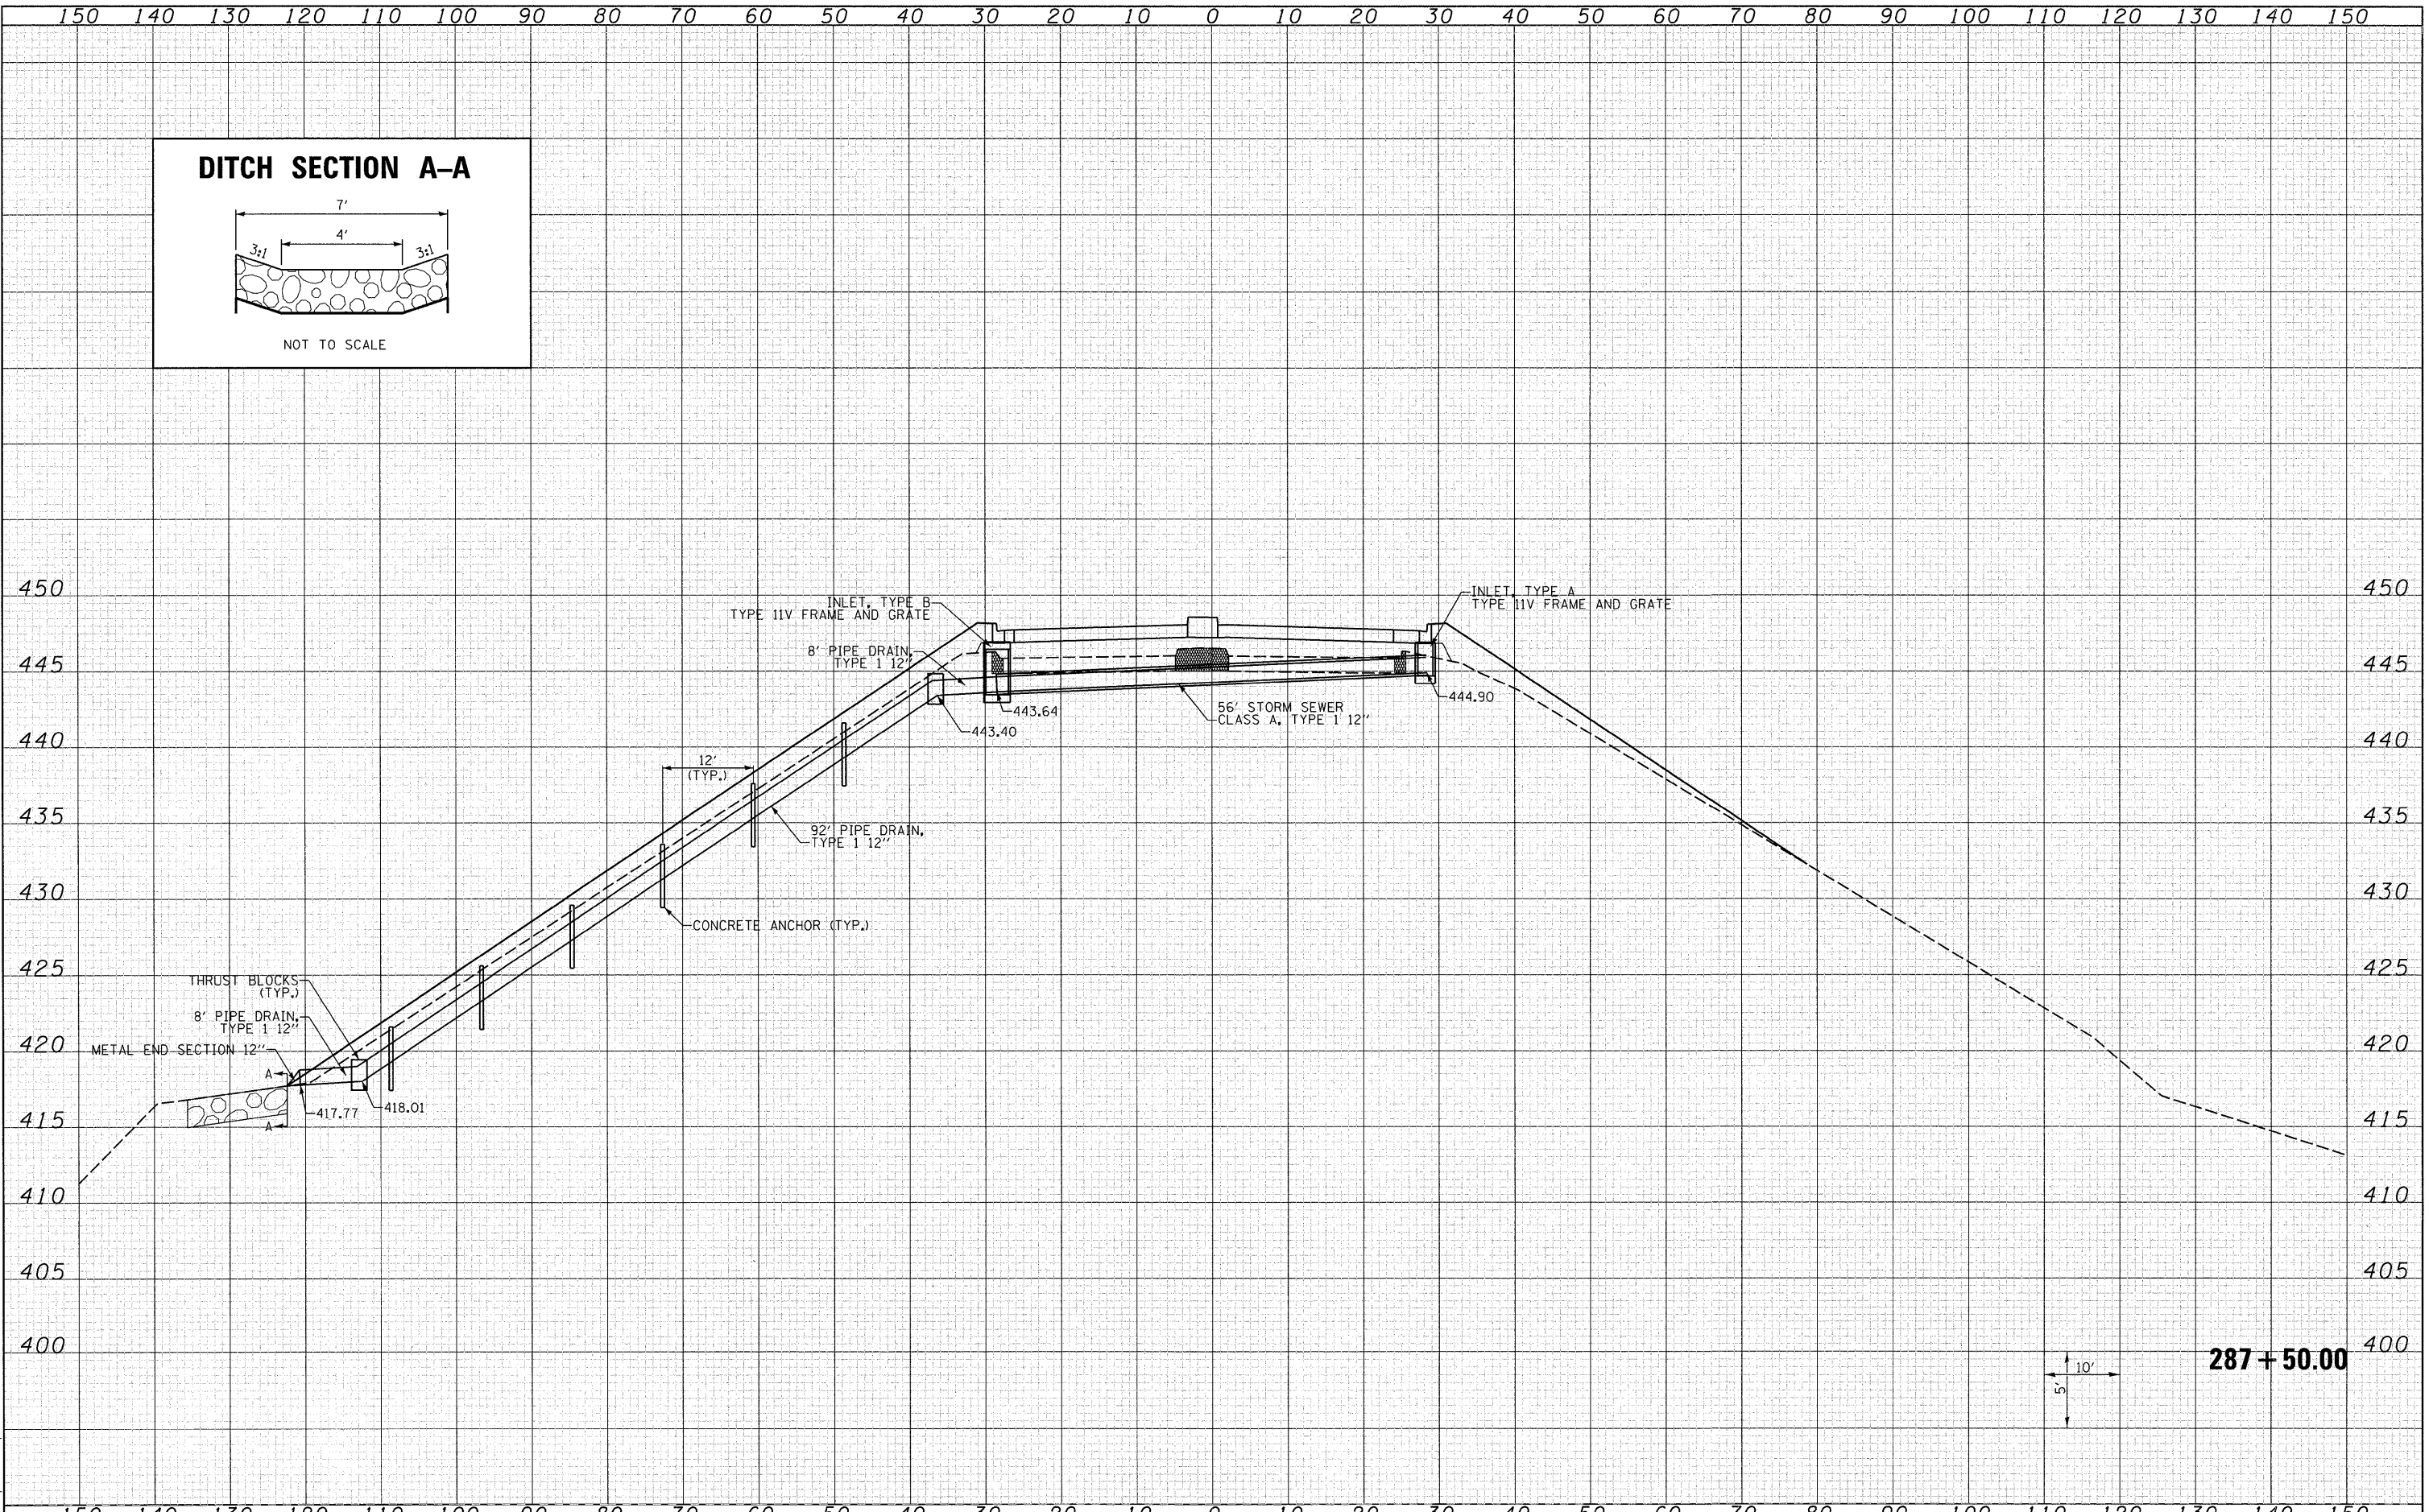

FILE NAME =	USER NAME = berichmann	DESIGNED -	REVISED -	<b>STATE OF ILLINOIS</b> <b>DEPARTMENT OF TRANSPORTATION</b>	<b>HORNER &amp; SHIRIN, INC</b> <b>ENGINEERS</b>	<b>DRAINAGE CROSS SECTIONS</b>		F.A.P. RTE.	SECTION	COUNTY	TOTAL SHEETS	SHEET NO.
\\07078\cod\plans\098-0876882-XSSht-IL3-Culver.tbl	ts.dgn	DRAWN -	REVISED -			312	64-1VBR	ST. CLAIR	259	33		
PLOT SCALE = 10.0005' / IN.		CHECKED -	REVISED -			CONTRACT NO. 76882		ILLINOIS FED. AID PROJECT				
PLOT DATE = 8/9/2010 10:21:52 AM		DATE -	REVISED -			SCALE: 1=10'H =5'V	SHEET NO. 3 OF 5 SHEETS	STA. 287+50.00 TO STA. 287+50.00				