
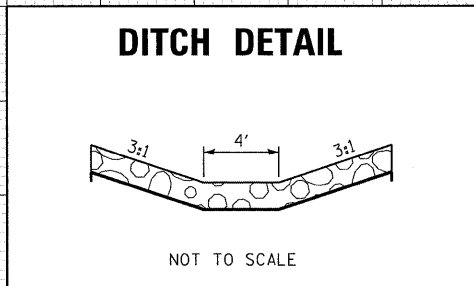


DATE	
BY	
DESIGNED	
DRAWN	
CHECKED	
REVISIONS	
NO.	

DATE	
BY	
DESIGNED	
DRAWN	
CHECKED	
REVISIONS	
NO.	

LAST SAVED = 8/3/2010  
 PEN TABLE = \\h-hat\p1.tbl  
 PLOT DRIVER = TR-\\h-hat-Block.plt

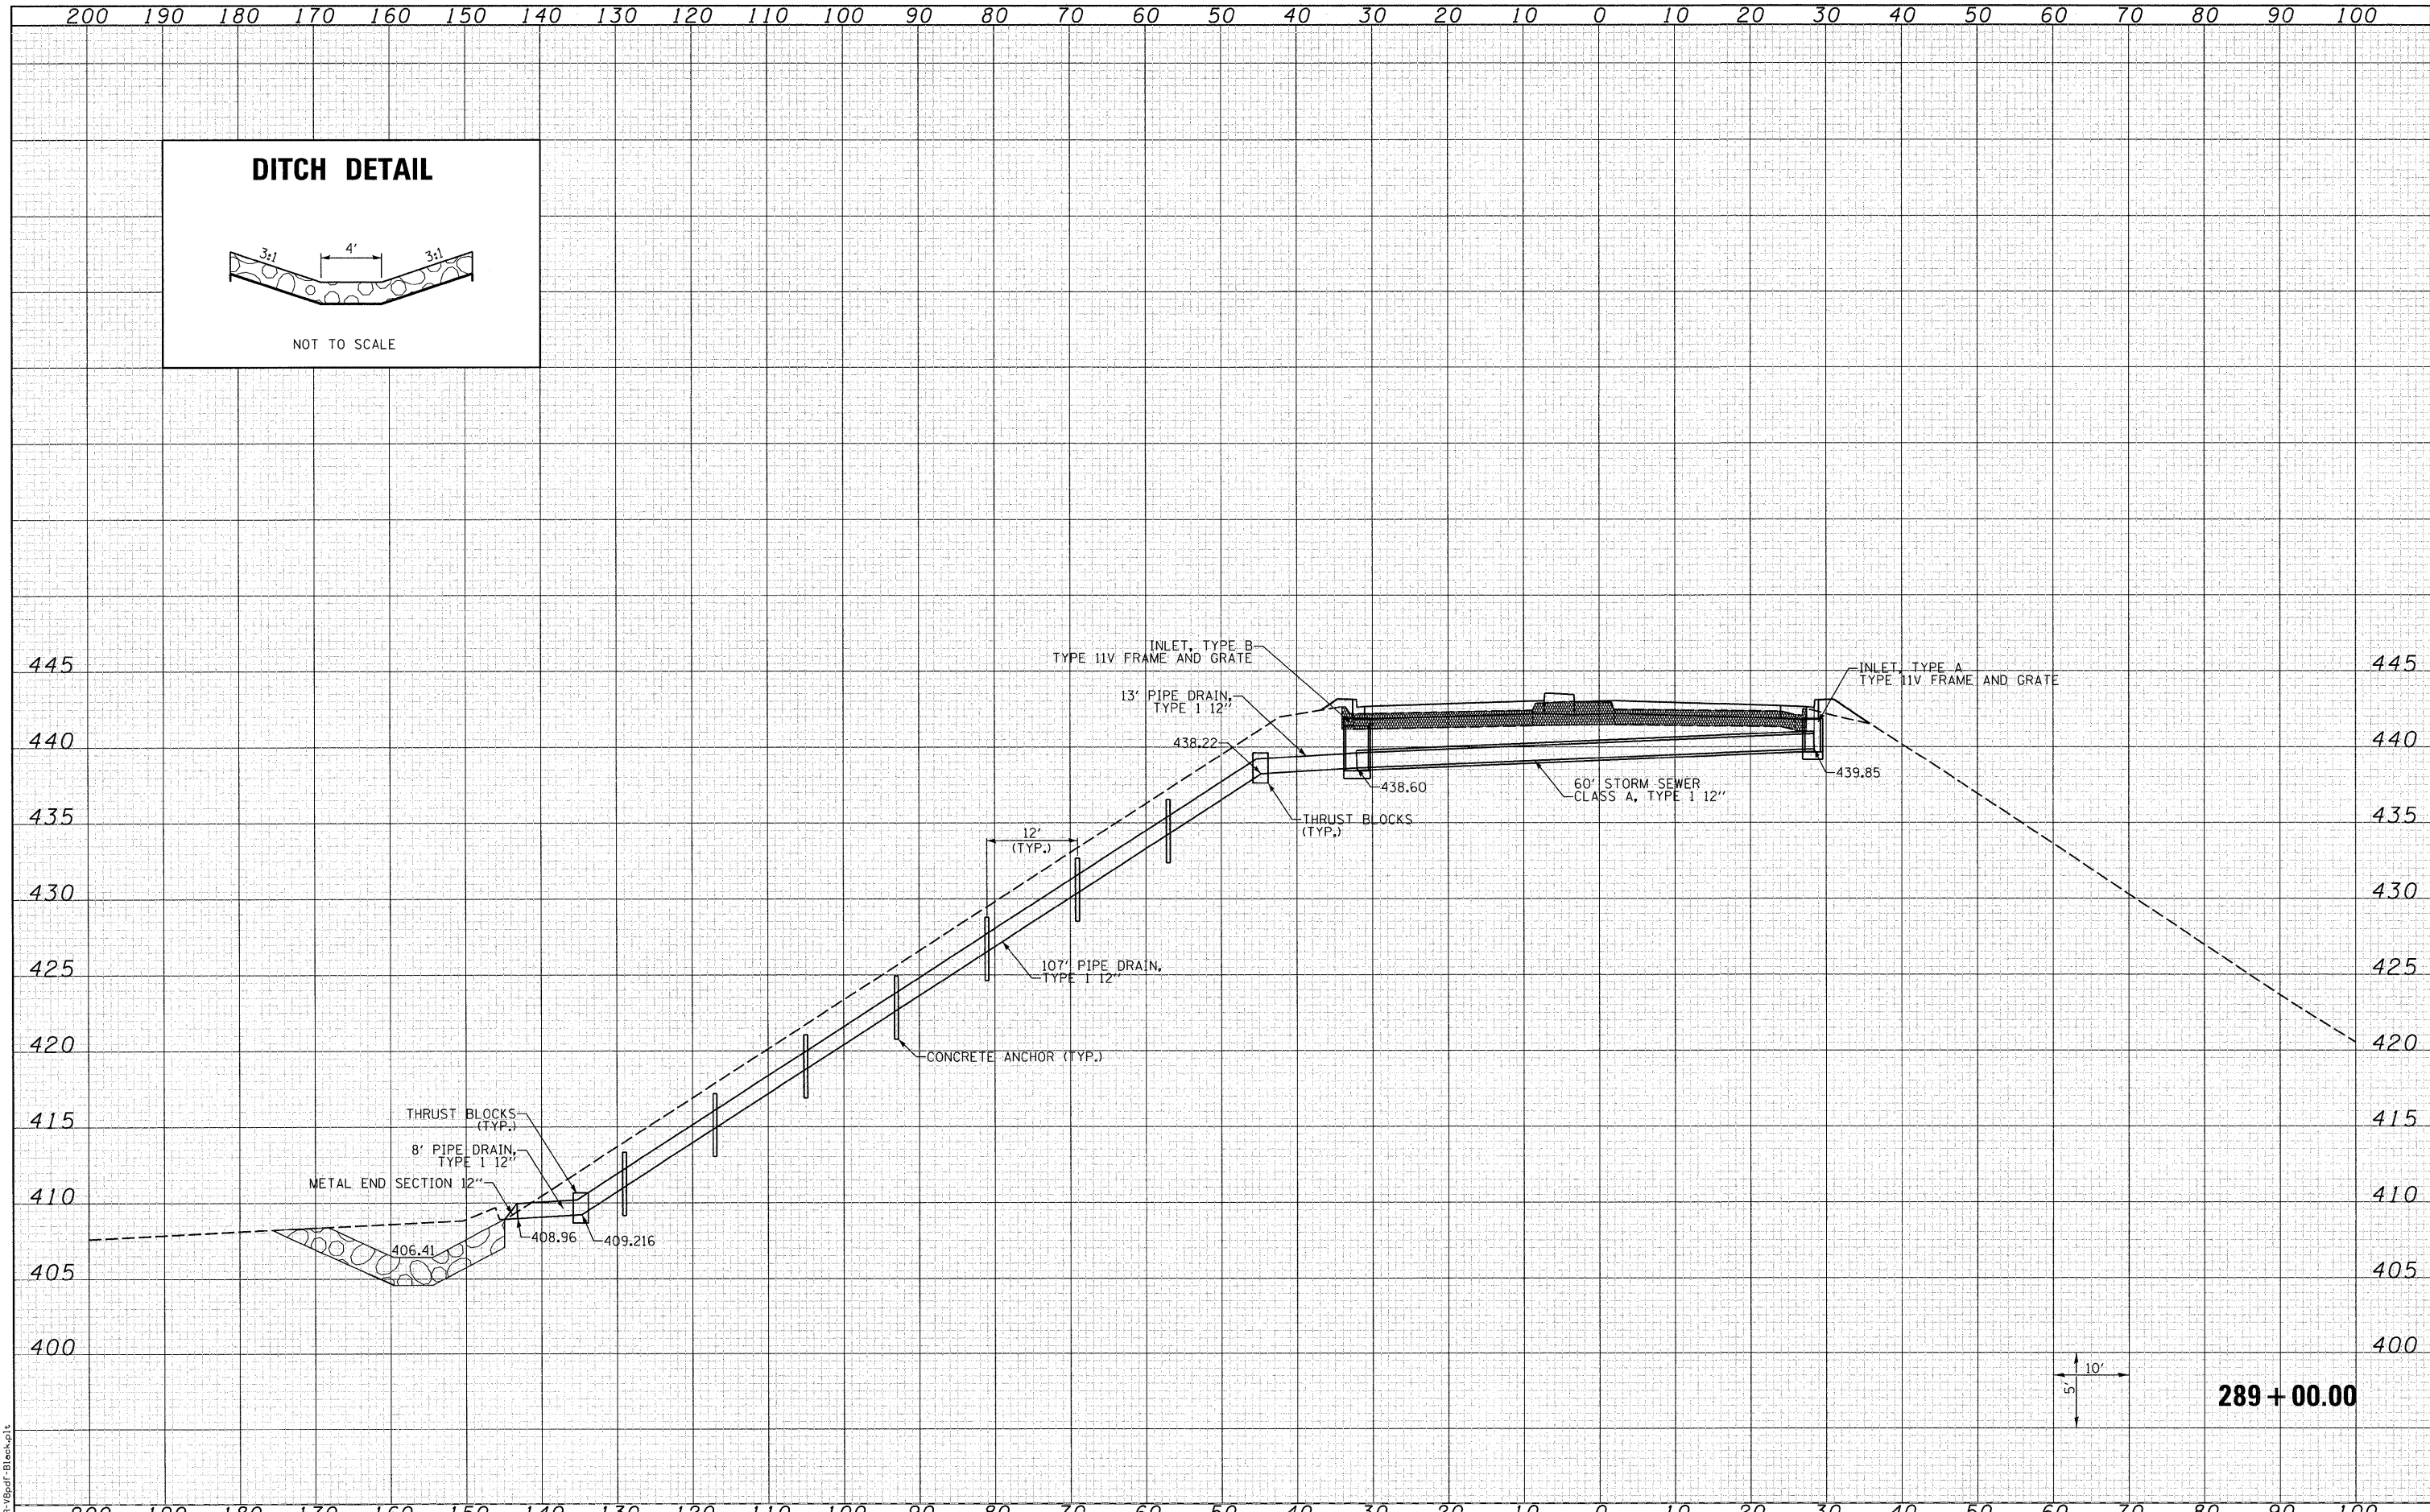

FILE NAME =	USER NAME = barrechmann	DESIGNED -	REVISED -	<b>STATE OF ILLINOIS</b> <b>DEPARTMENT OF TRANSPORTATION</b>		<b>DRAINAGE CROSS SECTIONS</b>		F.A. RTE.	SECTION	COUNTY	TOTAL SHEETS	SHEET NO.
\\h-hat\p1.tbl	barrechmann.dgn	DRAWN -	REVISED -			312	64-1VBR	ST. CLAIR	259	34		
PLOT SCALE = 10.0005' / IN.		CHECKED -	REVISED -			CONTRACT NO. 76882						
PLOT DATE = 8/9/2010 10:21:53 AM		DATE -	REVISED -			ILLINOIS FED. AID PROJECT						
				SCALE: 1=10'H =5'V		SHEET NO. 4 OF 5 SHEETS		STA. 289+00.00 TO STA. 289+00.00				