
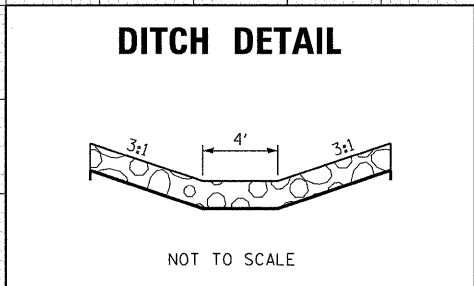


|          |  |
|----------|--|
| DATE     |  |
| BY       |  |
| FINISHED |  |
| PLOTTED  |  |
| TEMPLATE |  |
| AREAS    |  |
| CHECKED  |  |
| NO.      |  |

|          |  |
|----------|--|
| DATE     |  |
| BY       |  |
| ORIGINAL |  |
| PLOTTED  |  |
| TEMPLATE |  |
| AREAS    |  |
| CHECKED  |  |
| NO.      |  |

LAST SAVED = 8/3/2010  
 PEN TABLE = 18-Hgt.tbl  
 PLOT DRIVER = TR-VBpf-Block.plt

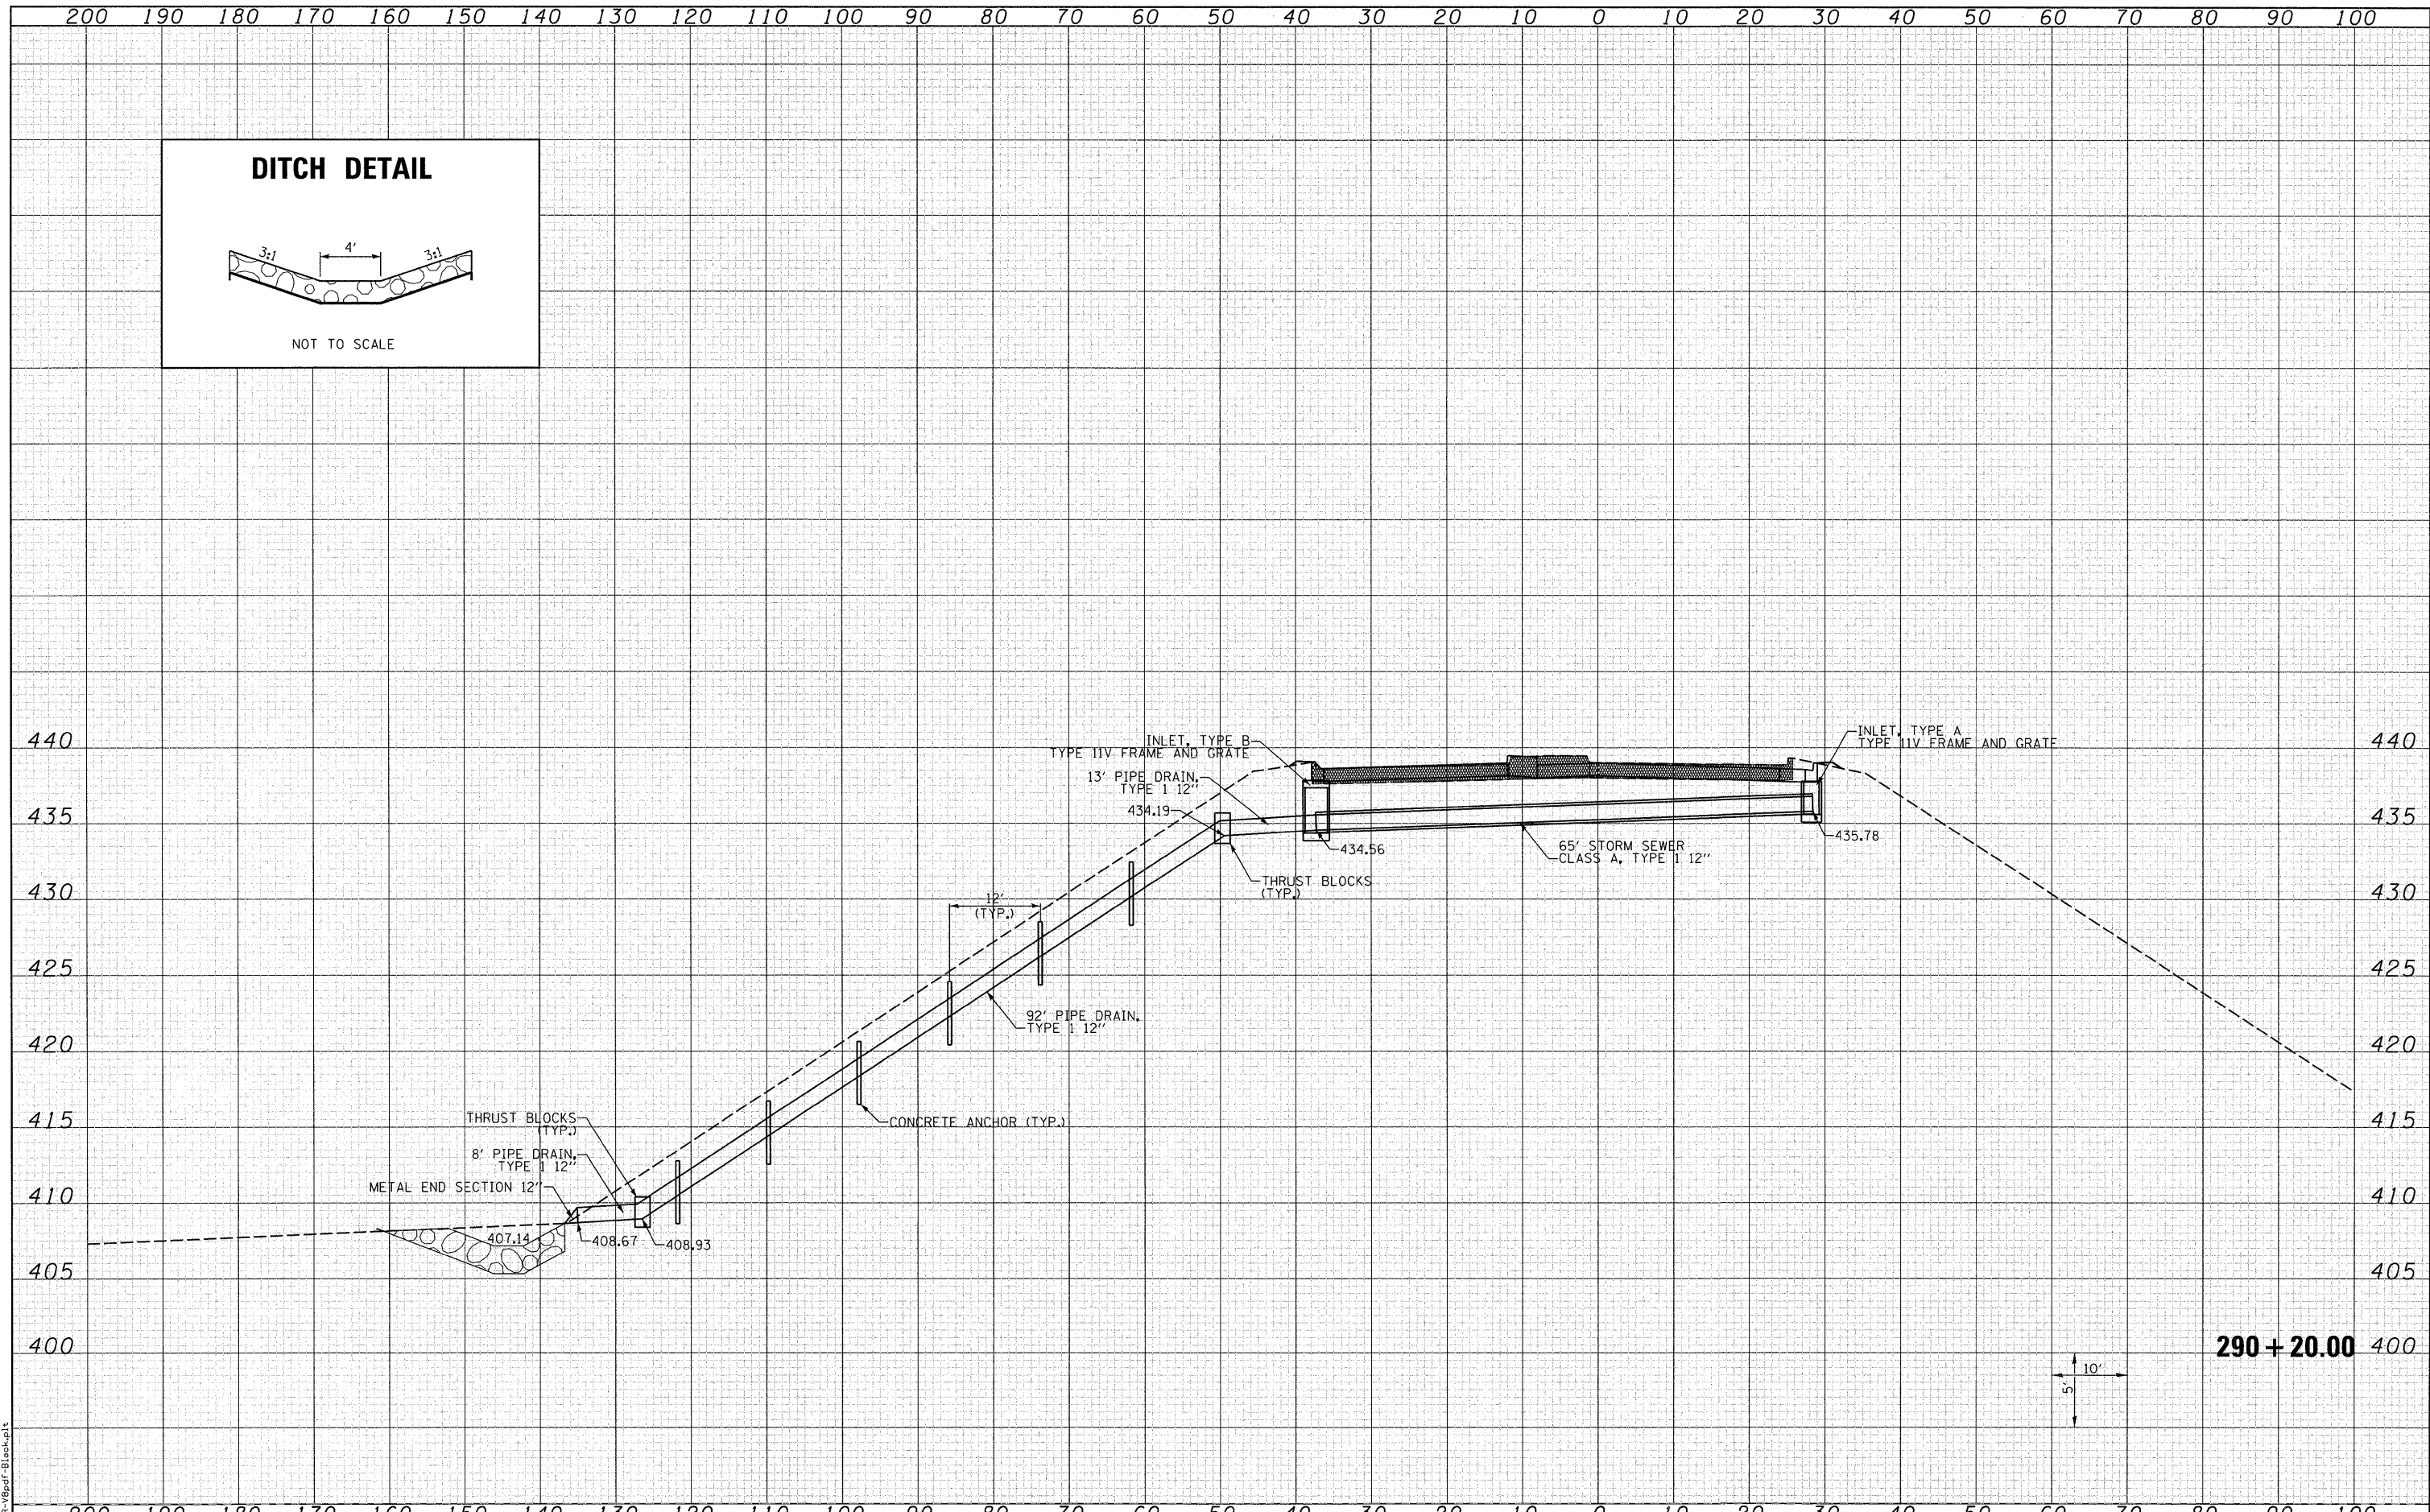

|  |                             |            |                    |   |  |                                |  |                           |         |                                  |              |                    |
|--|-----------------------------|------------|--------------------|---|--|--------------------------------|--|---------------------------|---------|----------------------------------|--------------|--------------------|
| FILE NAME =  | USER NAME = beriechmann     | DESIGNED - | REVISED -          | <b>STATE OF ILLINOIS</b><br><b>DEPARTMENT OF TRANSPORTATION</b> |  | <b>DRAINAGE CROSS SECTIONS</b> |  | F.A.P. RTE.               | SECTION | COUNTY                           | TOTAL SHEETS | SHEET NO.          |
| h:\07078\cad\plens\098-D876882-XSht-IL3-Culverts.dgn | PLOT SCALE = 10.0005' / IN. | CHECKED -  | REVISED -          |   |  |                                |  | 312                       | 64-1VBR | ST. CLAIR                        | 259          | 35                 |
| PLOT DATE = 8/9/2010 10:21:53 AM                     | DATE -                      | REVISED -  | SCALE: 1=10'H =5'V |   |  |                                |  | SHEET NO. 5 OF 5 SHEETS   |         | STA. 290+20.00 TO STA. 290+20.00 |              | CONTRACT NO. 76882 |
|  |                             |            |                    |   |  |                                |  | ILLINOIS FED. AID PROJECT |         |                                  |              |                    |