


STATE OF ILLINOIS
DEPARTMENT OF TRANSPORTATION

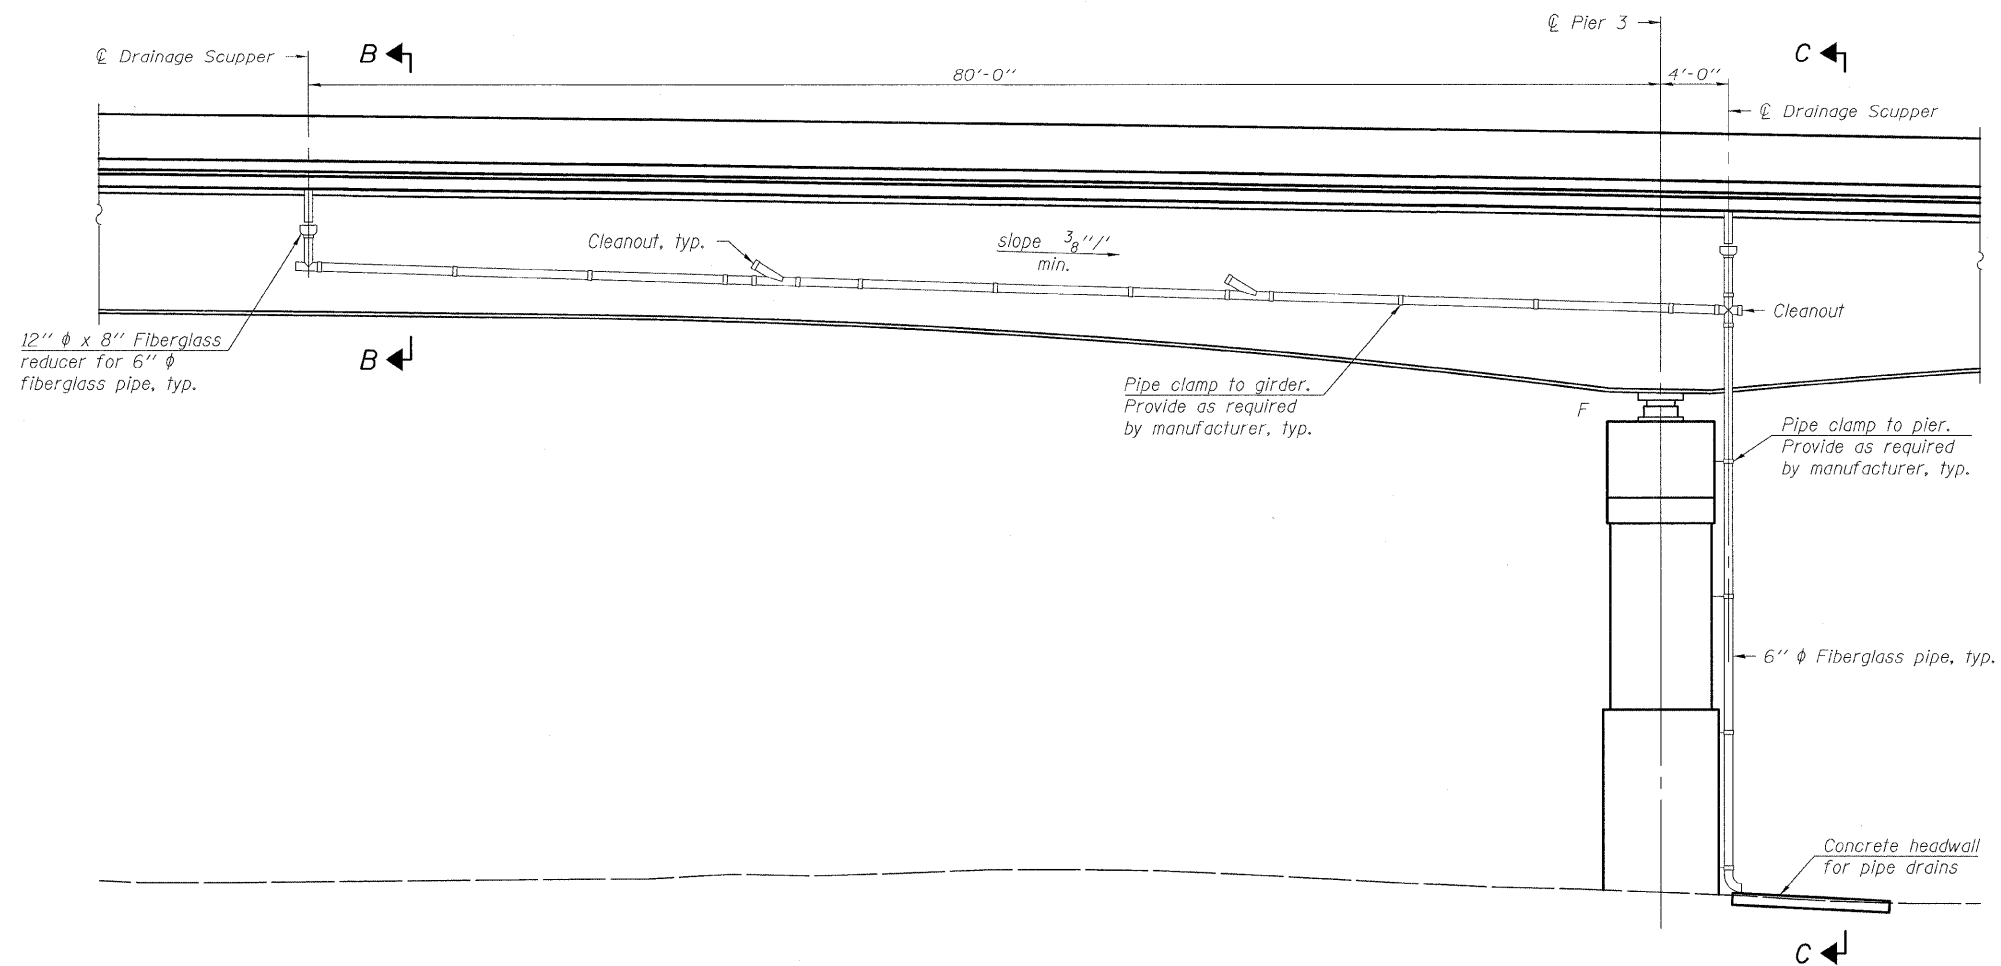

ELEVATION - PIER 3
(Looking East)

Note:
For Sections B-B and C-C, see sheet 28 of 48.

DESIGNED	EML
CHECKED	JJD
DRAWN	EML
CHECKED	JJD

DRAINAGE SYSTEM DETAILS
STRUCTURE NO. 082-0038

**HORNER &
SHIFRIN, INC.**
ENGINEERS

SHEET NO. 27 48 SHEETS	F.A.P. RTE.	SECTION	COUNTY	TOTAL SHEETS	SHEET NO.
	312	64-1VBR	ST. CLAIR	259	79
			CONTRACT NO. 76882		
			ILLINOIS FED. AID PROJECT		