
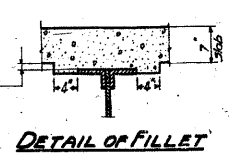
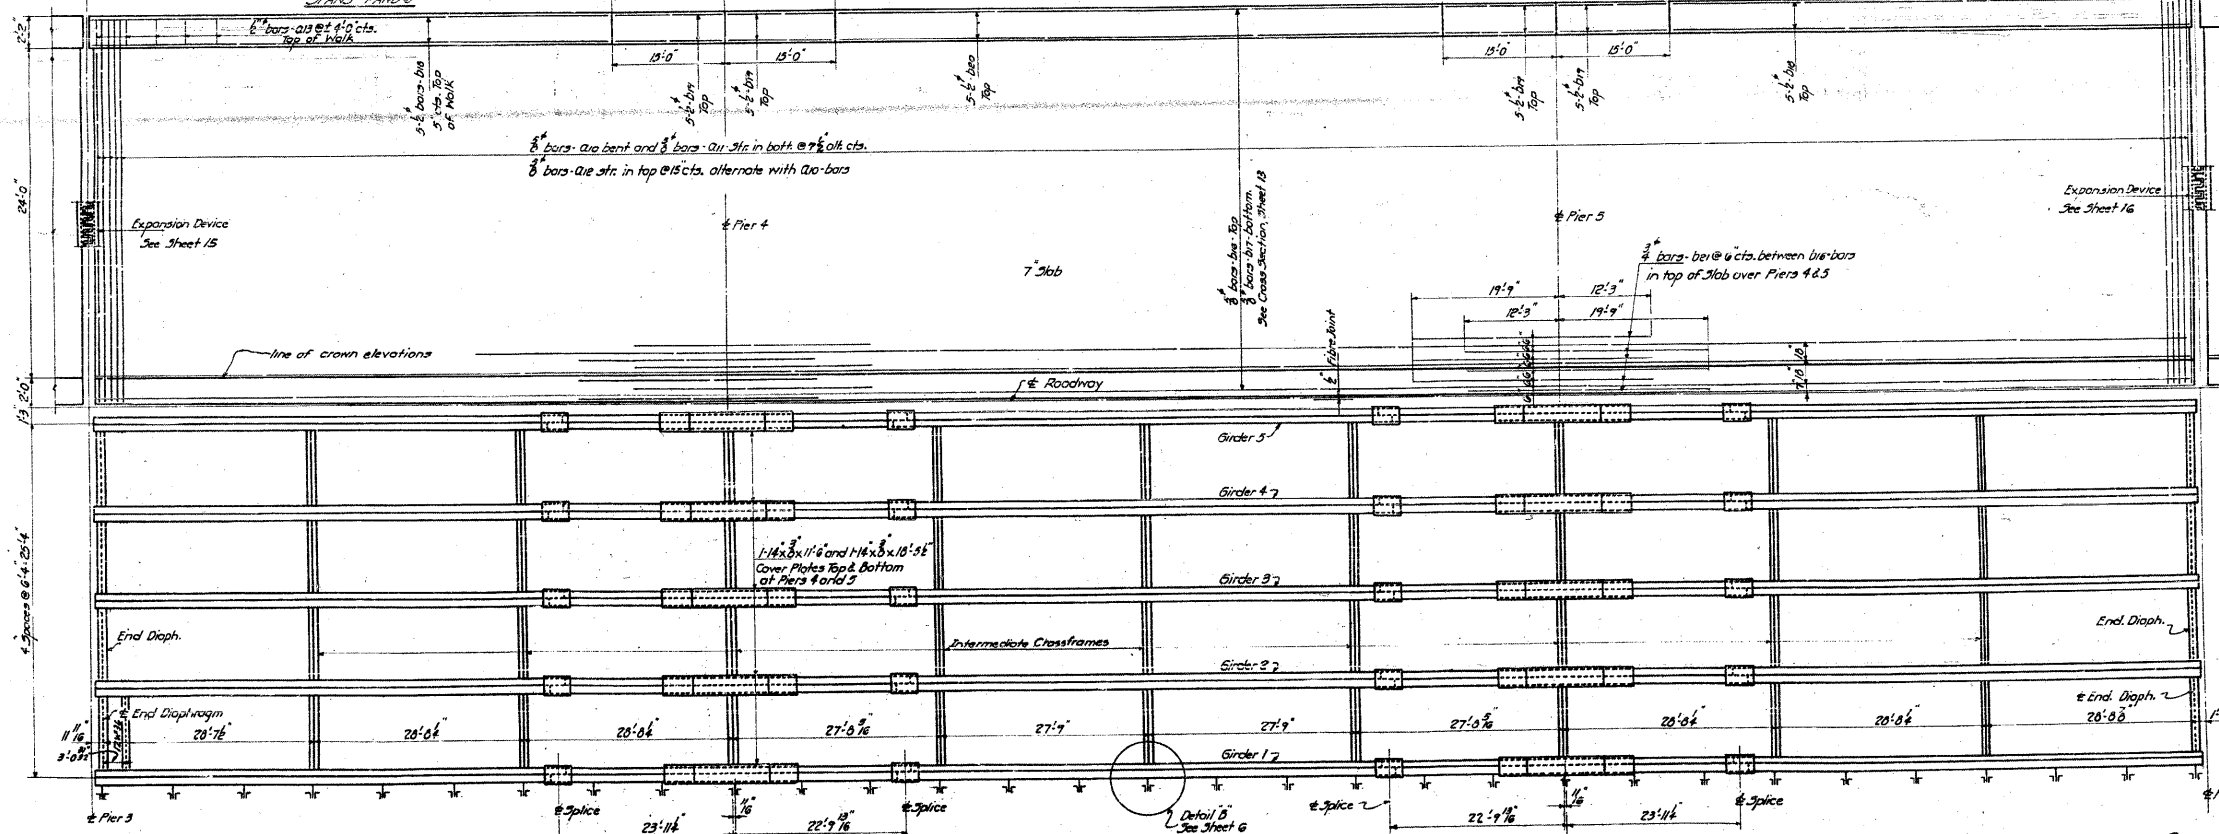
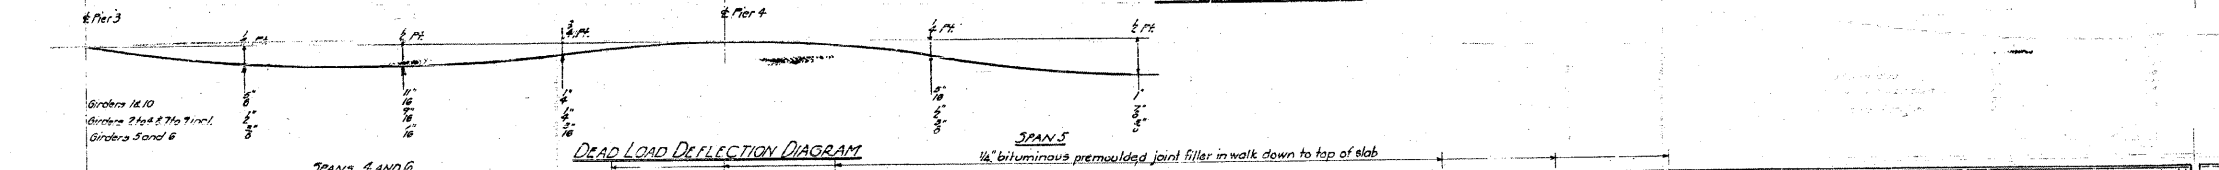


STATE OF ILLINOIS
DEPARTMENT OF PUBLIC WORKS & BUILDINGS
DIVISION OF HIGHWAYS


ROAD DIST. NO.	SECTION	COUNTY	TOTAL SHEETS	SHEET NO.
4	64-1VBR	St. Clair	30	4
ILLINOIS FED. AID PROJECT				

SHEET NO. 4
30 SHEETS

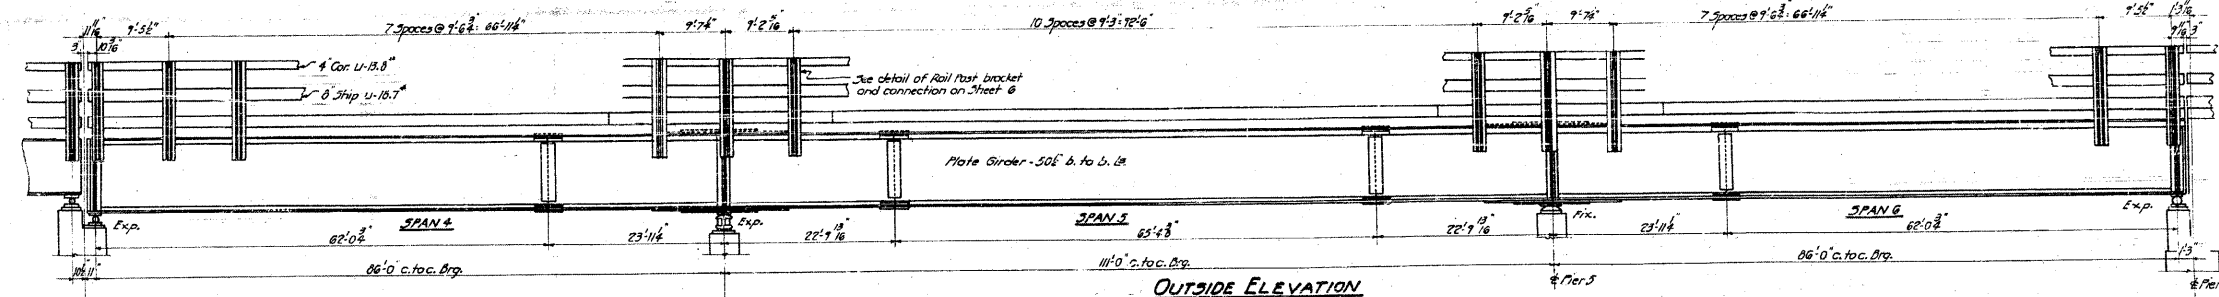

STANDARD	COMPUTED <i>W.F. Wilby</i>	EXAMINED <i>8-10 1951</i>
	CHECKED <i>W.F. Sommer</i>	DRAWN <i>W.F. Wilby</i>
	CHECKED <i>W.F. Wilby</i>	CHECKED <i>W.F. Wilby</i>
SPECIAL	ASSEMBLED	APPROVED <i>R.L. Bartsch</i>
	CHECKED	

SPANS 4-5&6
GRADE SEPARATION
MISSOURI PACIFIC R.R.
NORTH OF DUPO
F.A. ROUTE 4 - SEC. 64-1VBR DEF.
ST. CLAIR COUNTY

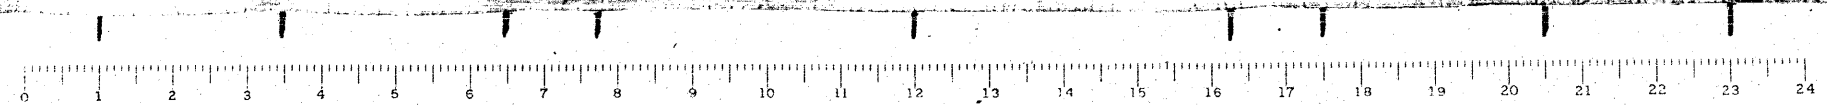

FOR INFORMATION ONLY

CB Coombe-Bloxdorf P.C.
- CIVIL ENGINEERS -
- STRUCTURAL ENGINEERS -
- LAND SURVEYORS -
Design Firm License No. 184-002703

F.A.P. RTE.	SECTION	COUNTY	TOTAL SHEETS	SHEET NO.
312	64-1VBR	ST. CLAIR	259	104
CONTRACT NO. 76882				
ILLINOIS FED. AID PROJECT				