
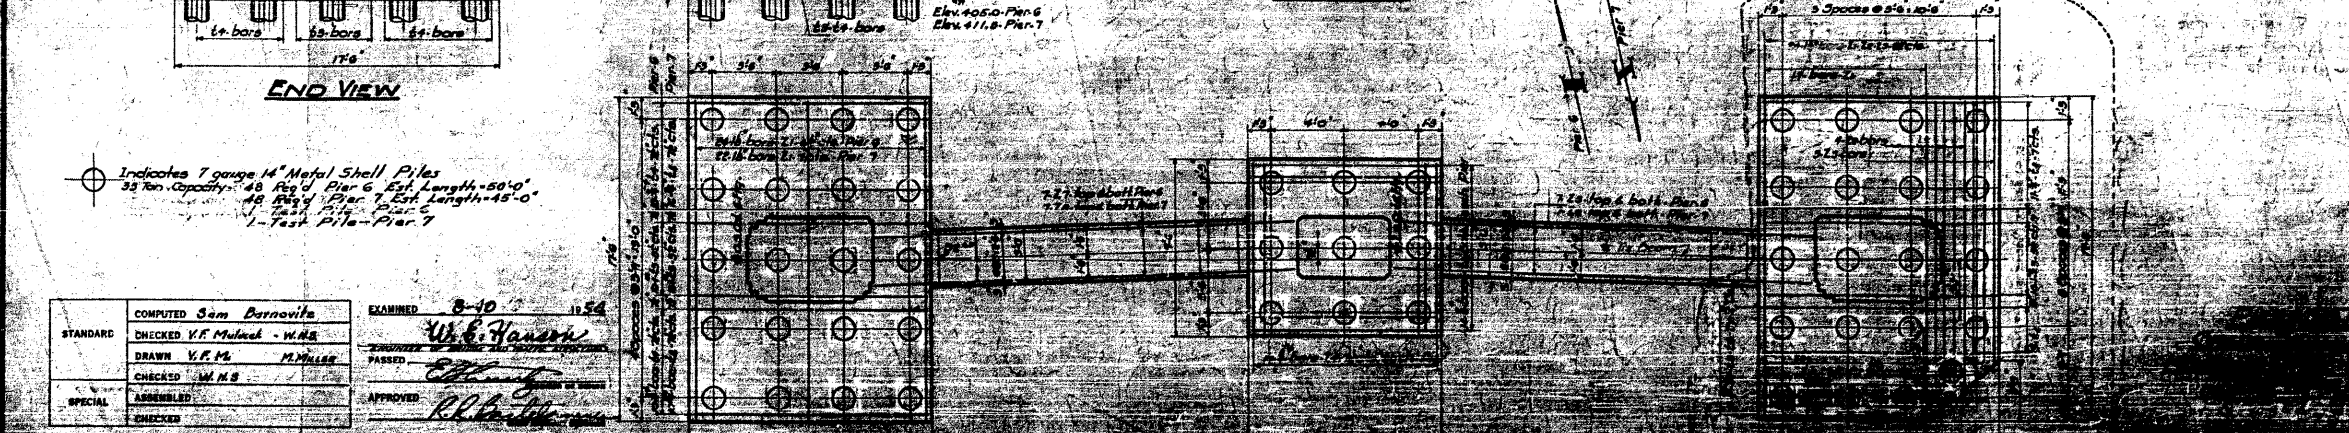


STATE OF ILLINOIS
DEPARTMENT OF PUBLIC WORKS & BUILDINGS
DIVISION OF HIGHWAYS

SECTION	COUNTY	TOTAL SHEETS	SHEET NO.
64-IVBR	St. Clair	36	32

SHEET NO. 26
30 SHEETS

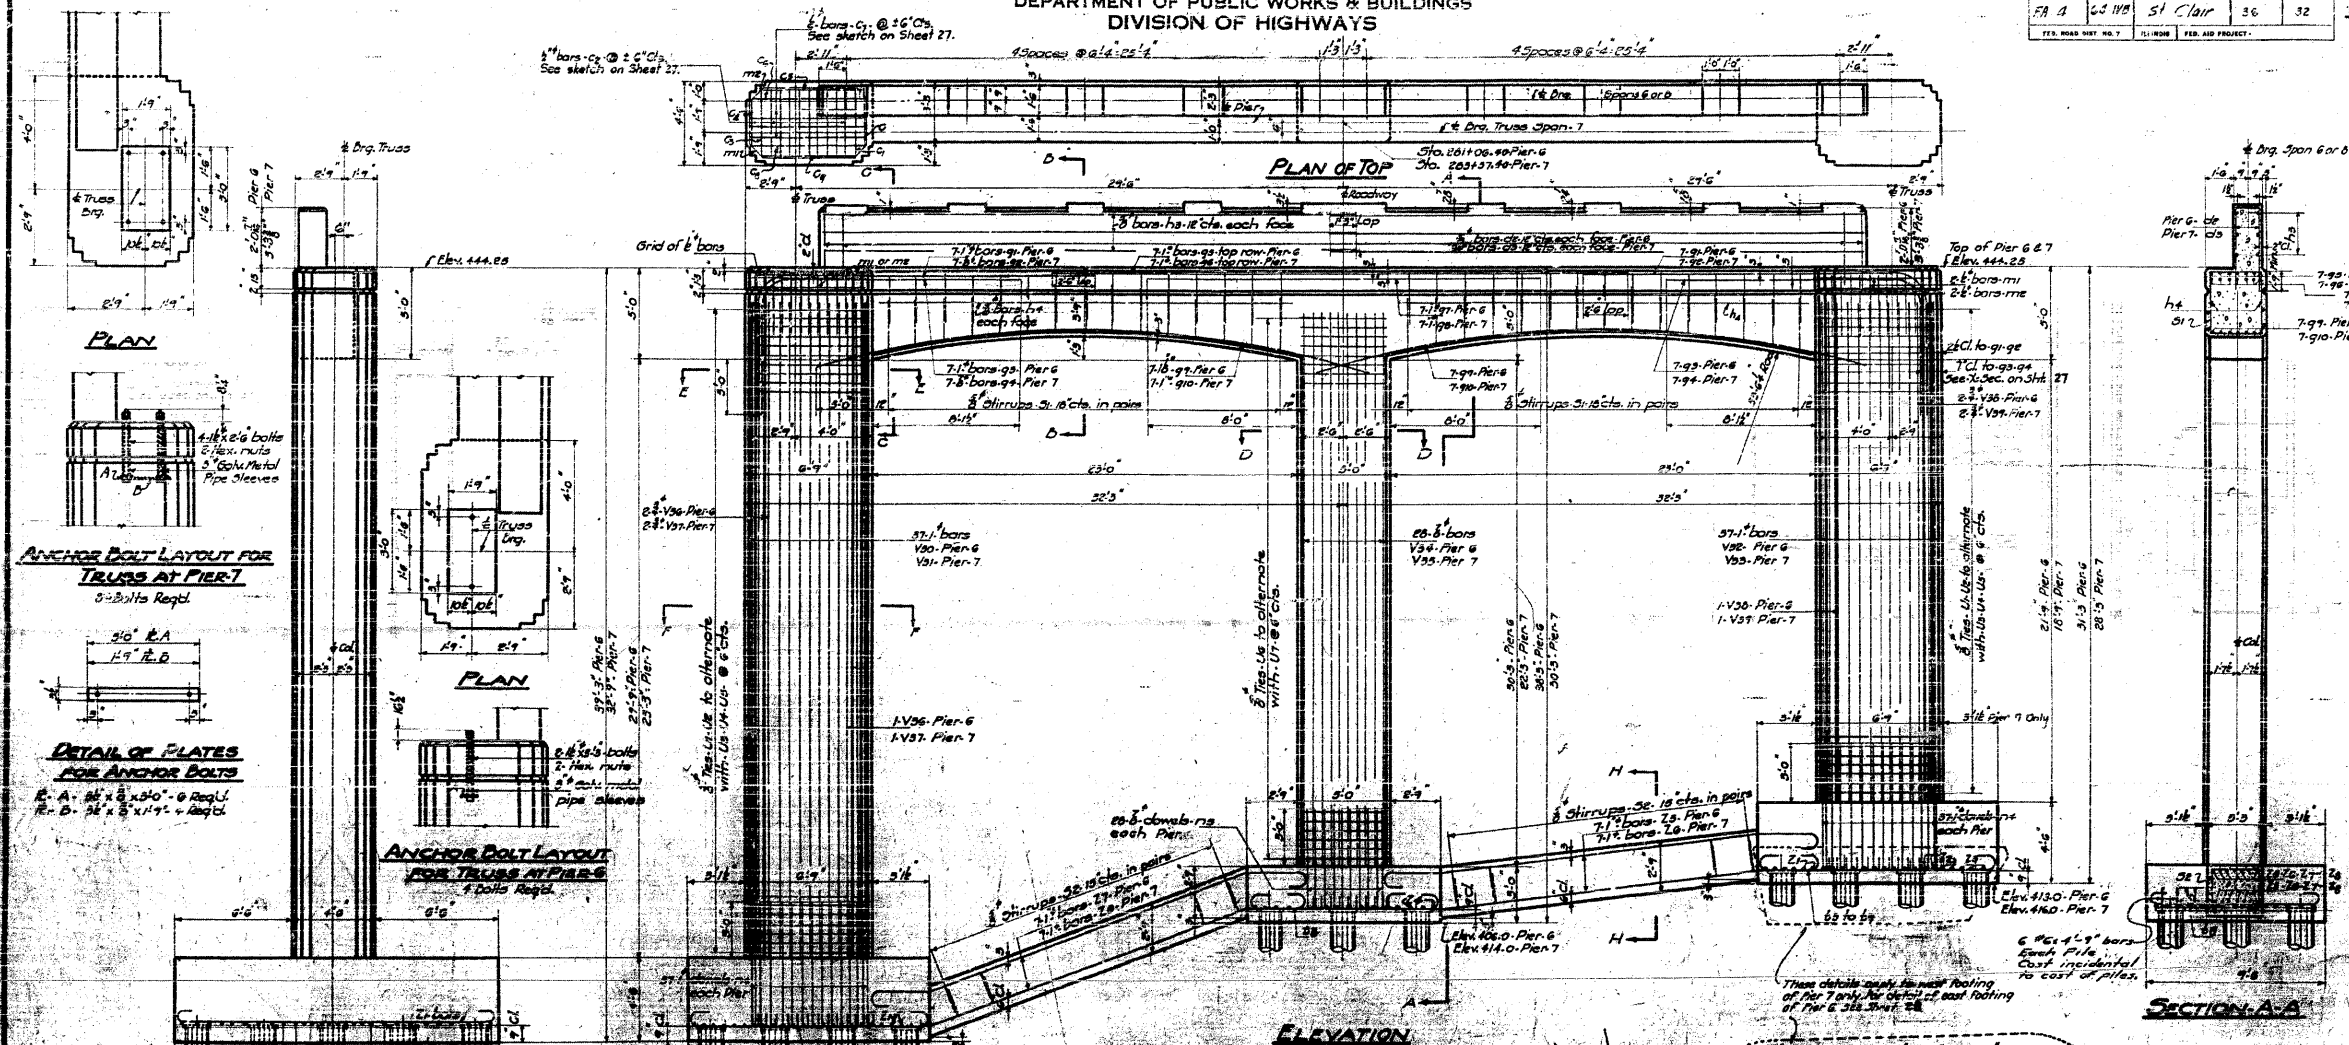

COMPUTED	Sam Darnovits	EXAMINED	8-10-54
CHECKED	V.F. Mulick - W.M.S.	DRAWN	V.F. Mulick
CHECKED	W.M.S.	APPROVED	R.B. [Signature]



FOR INFORMATION ONLY

CB Coombe-Bloxdorf P.C.
- CIVIL ENGINEERS -
- STRUCTURAL ENGINEERS -
- LAND SURVEYORS -
Design Firm License No. 184-002703

FILE NAME = ...N126-DB76882-exist-bridge-plans-26.dgn	USER NAME = CFC...	DESIGNED -	REVISED -	STATE OF ILLINOIS DEPARTMENT OF TRANSPORTATION	SN 082-0030 PLANS (ORIGINAL PLANS)	SCALE:	SHEET NO. OF SHEETS STA.	TO STA.	F.A.P. RTE. 312	SECTION 64-IVBR	COUNTY ST. CLAIR	TOTAL SHEETS 259	SHEET NO. 126
PLOT SCALE = 40.000000' / IN.	PLOT DATE = 8/5/2010	DRAWN -	REVISED -			CONTRACT NO. 76882							
		CHECKED -	REVISED -			ILLINOIS FED. AID PROJECT							
		DATE - / /	REVISED -										