


STATE OF ILLINOIS  
DEPARTMENT OF TRANSPORTATION

ROUTE NO.	SECTION	COUNTY	TOTAL SHEETS	SHEET NO.
114	64-IVB1	ST. CLAIR	259	15
SHEET NO. 11 18 SHEETS				

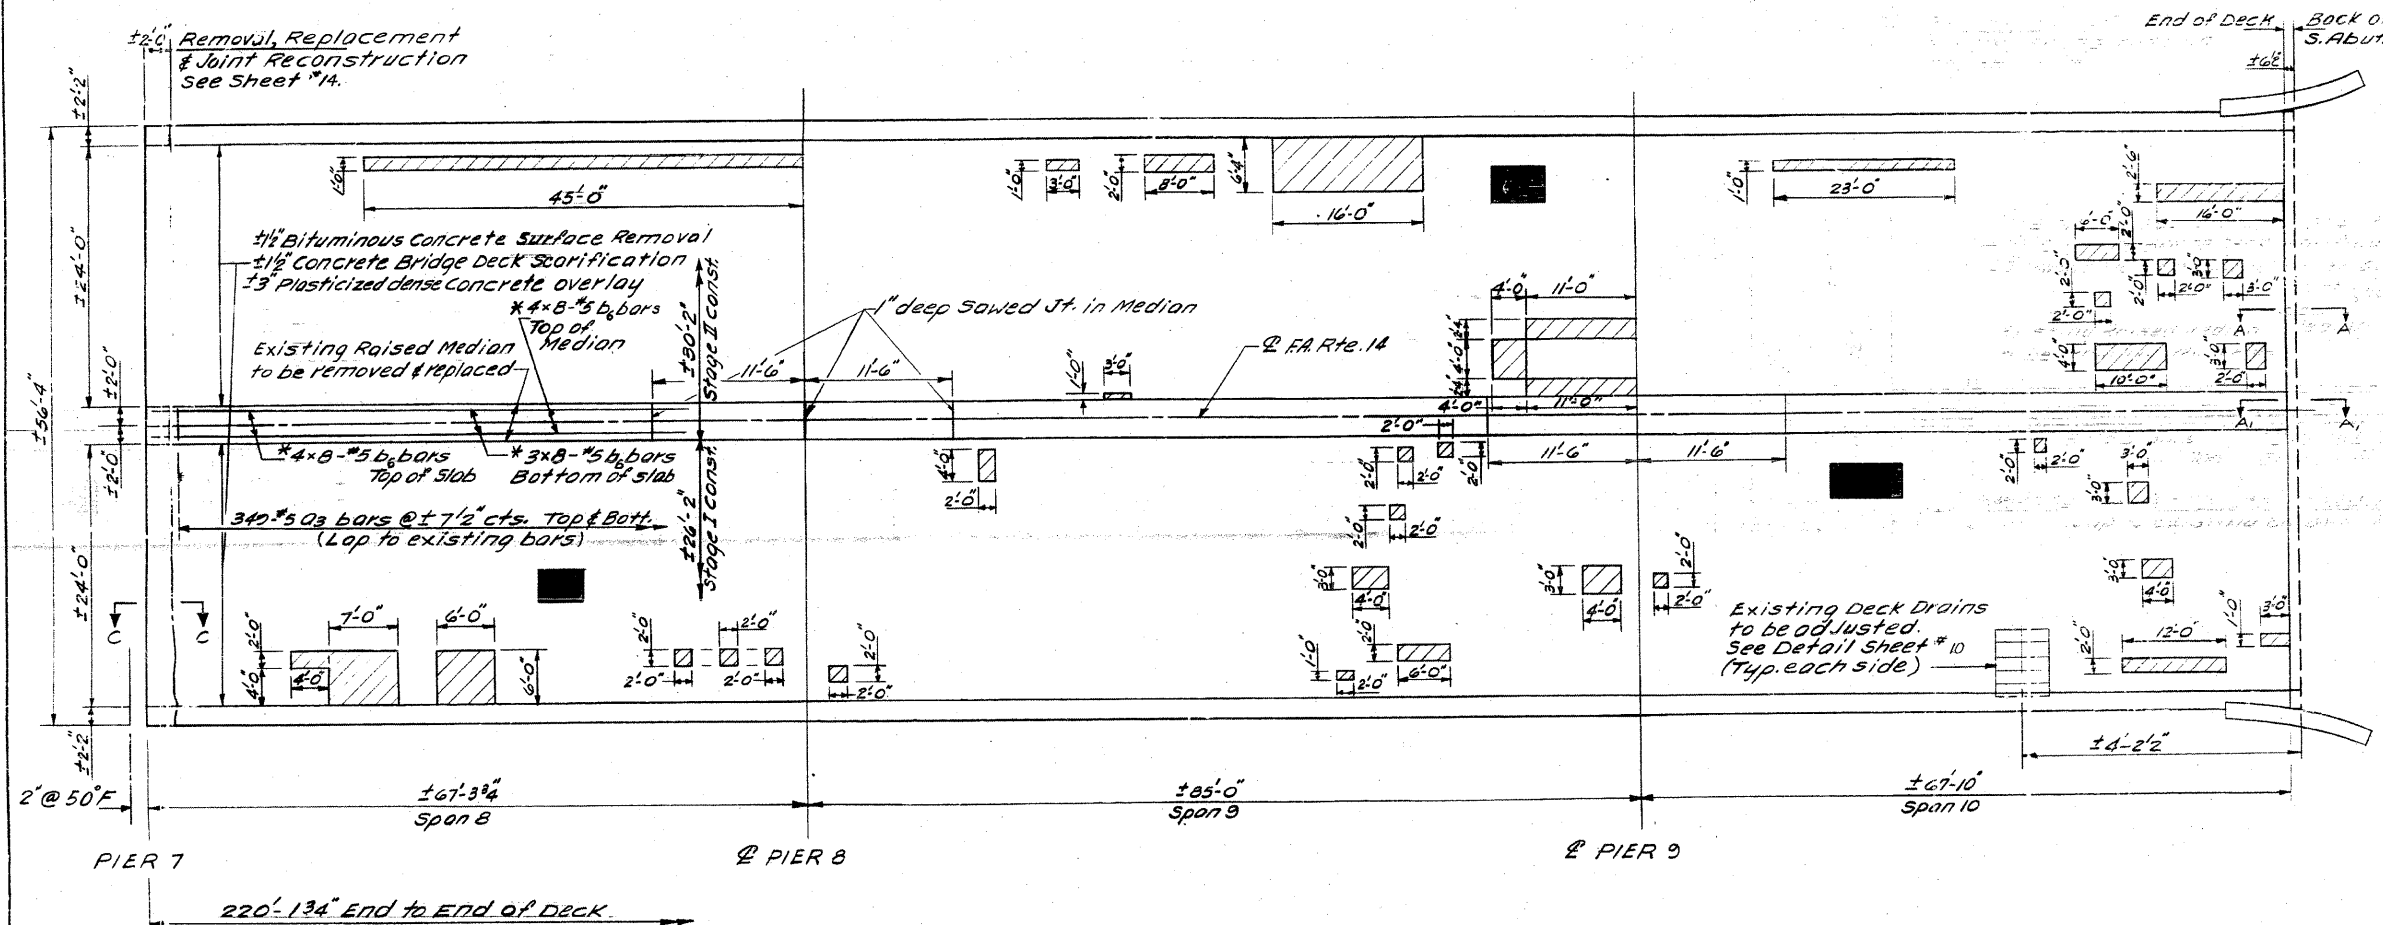

\* For Placement, see Median Replacement Details, sheet #14.

For Sections A-A, A<sub>1</sub>-A<sub>1</sub>, and notes see sheet #9

DESIGNED *David Balise*  
CHECKED *David Balise*  
DRAWN *LH*  
CHECKED *DG*

EXAMINED *James J. [Signature]*  
APPROVED *James J. [Signature]*  
DIRECTOR OF HIGHWAYS

Feb. 4, 1985

DECK REPAIR DETAILS  
SPANS 8, 9 & 10  
FA. RTE. 14 SEC. 64-IVB1  
ST. CLAIR COUNTY  
STA. 218+07.13



FOR INFORMATION ONLY

**CB** Coombe-Bloxdorf P.C.  
- CIVIL ENGINEERS -  
- STRUCTURAL ENGINEERS -  
- LAND SURVEYORS -  
Design Firm License No. 184-002703

FILE NAME = ...147-D876882-exist-bridge-repair-plans-7.dgn	USER NAME = CFC...	DESIGNED -	REVISED -	<b>STATE OF ILLINOIS DEPARTMENT OF TRANSPORTATION</b>	<b>SN 082-0030 PLANS (REHABILITATION PLANS)</b>	F.A.P. RTE. 312	SECTION 64-IVBR	COUNTY ST. CLAIR	TOTAL SHEETS 259	SHEET NO. 147		
PLOT SCALE = 40,000000 / IN.	PLOT DATE = 8/5/2010	DRAWN -	REVISED -			SCALE:	SHEET NO. OF SHEETS STA. TO STA.	CONTRACT NO. 76882				
		CHECKED -	REVISED -			ILLINOIS FED. AID PROJECT						
		DATE - / /	REVISED -									