


STATE OF ILLINOIS  
DEPARTMENT OF TRANSPORTATION

ROUTE NO.	SECTION	COUNTY	TOTAL SHEETS	SHEET NO.
64-IVB1	ST. CLAIR	23	5A	18 SHEETS

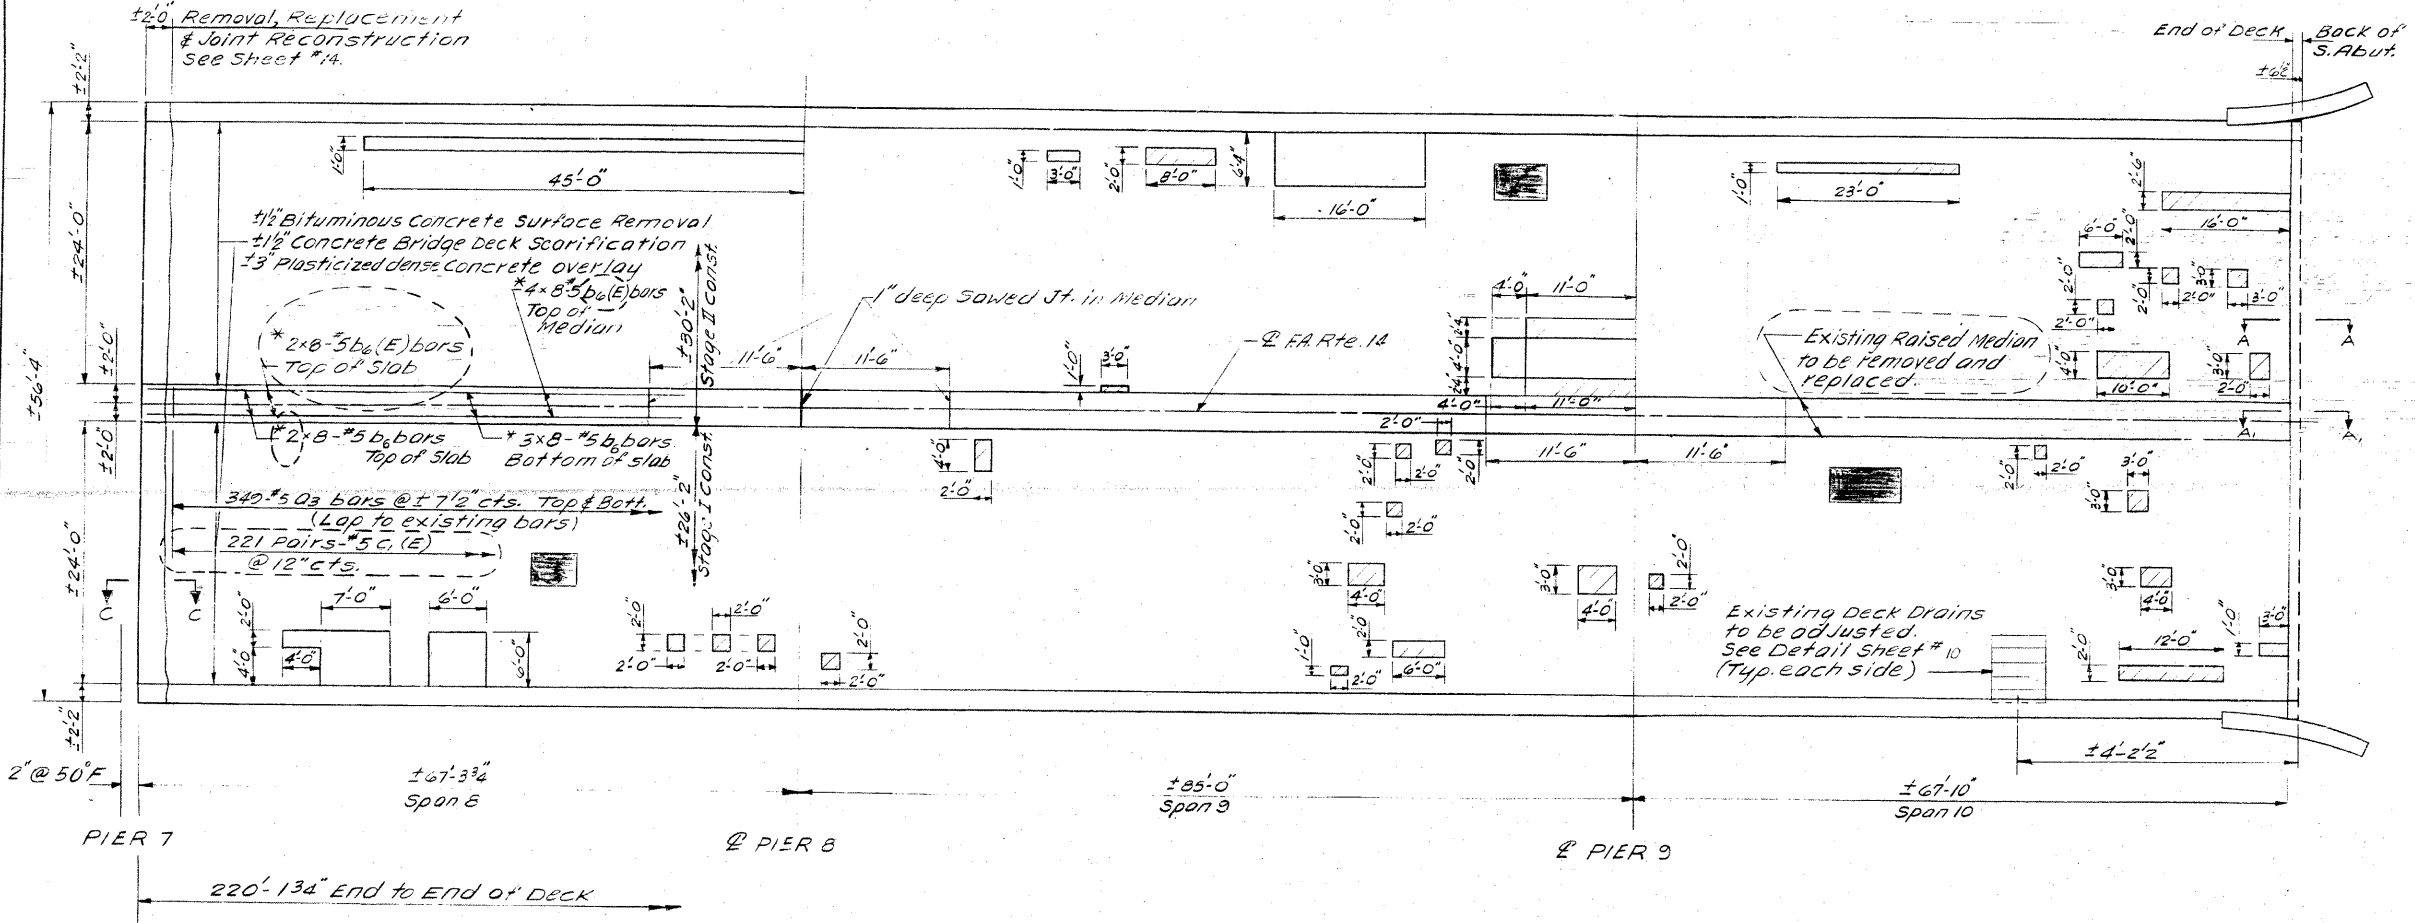


\* For Placement, see Median Replacement Details sheet #14.

For Sections A-A, A1-A1, and notes see sheet #3

DESIGNED	Feb 4 1985
CHECKED	
DRAWN	LH
CHECKED	DC

DECK REPAIR DETAILS  
SPANS 8, 9 & 10  
FA. RTE. 14 SEC. 64-IVB1  
ST. CLAIR COUNTY  
STA. 218+07.13

AS REVISL

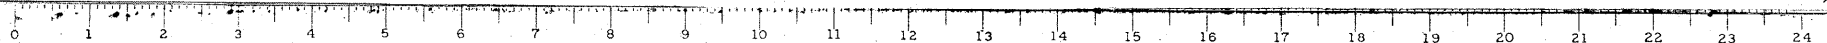

FOR INFORMATION ONLY

**CB** Coombe-Bloxdorf P.C.  
- CIVIL ENGINEERS -  
- STRUCTURAL ENGINEERS -  
- LAND SURVEYORS -  
Design Firm License No. 184-002703

FILE NAME =	USER NAME = CFC...	DESIGNED -	REVISED -	<b>STATE OF ILLINOIS DEPARTMENT OF TRANSPORTATION</b>	<b>SN 082-0030 PLANS (REHABILITATION PLANS)</b>	F.A.P. RTE.	SECTION	COUNTY	TOTAL SHEETS	SHEET NO.
...148-0876882-exist-bridge-repair-plans-8.dgn		DRAWN -	REVISED -			312	64-IVBR	ST. CLAIR	259	148
PLOT SCALE = 40,000,000 / IN.		CHECKED -	REVISED -			CONTRACT NO. 76882				
PLOT DATE = 8/5/2018		DATE - / /	REVISED -			ILLINOIS FED. AID PROJECT				